



REVISIONS:

| No. | Description | Date |
|-----|-------------|------|
| | | |

SHEET NOTES

- THIS PLAN IS PROVIDED TO PROVIDE THE BASIC LOCATION AND WEIGHTS OF ROOF AND WALL SUPPORTED EQUIPMENT AND ROOF AND WALL PENETRATIONS. COORDINATE EXACT HANGING METHODS, WEIGHTS, & DIMENSIONS WITH THE TRADE REQUIRING THEM.


PROJECT: 5202-189770
DATE: January 2, 2018
DRAWN BY: M.W.T.
CHECKED BY: W.D.B. III

ROOF PLAN

S-103

2-JAN-2018 07:25

PA\2017\2017.05 Wilkes CC\BIDD\CADD Files\wcc5103.dgn

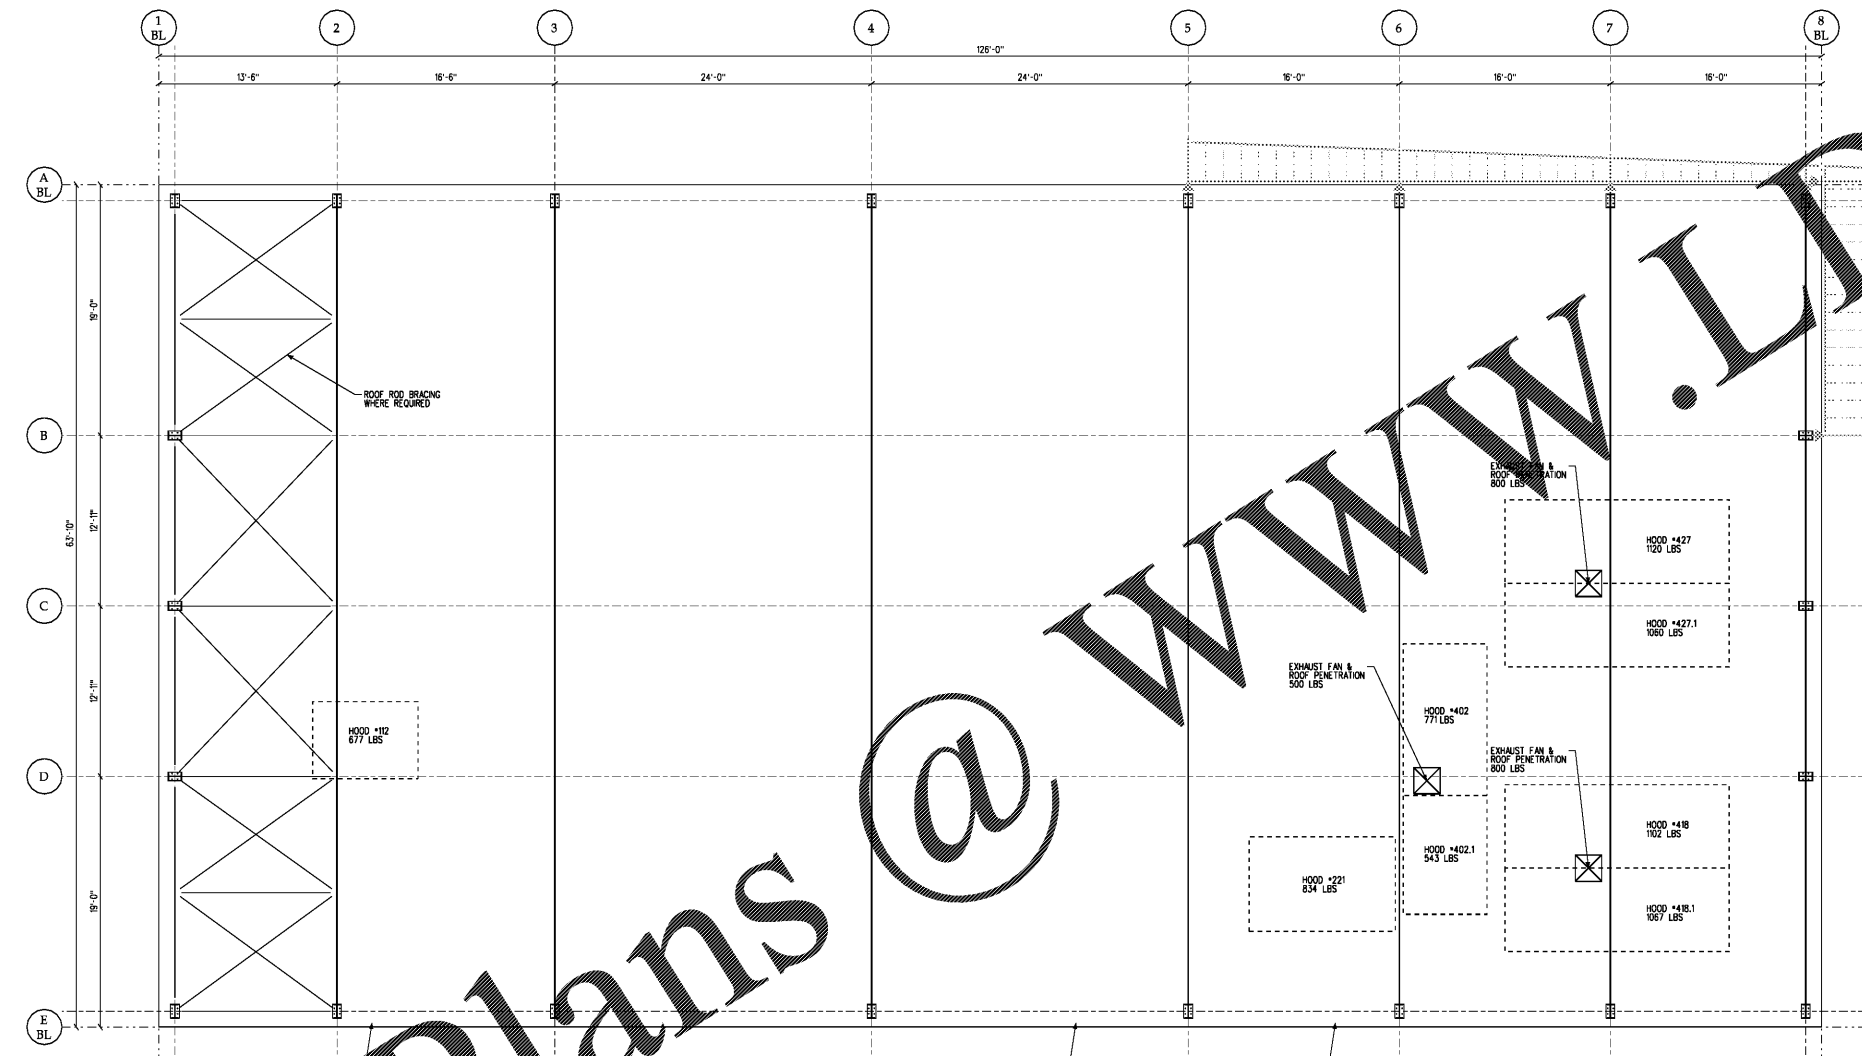

1 ROOF PLAN
3/16" = 1'-0"

E
D
C
B
A

1 2 3 4 5 6

www.LDILine.com

Order Plans @