



MEMBERS OF THE AMERICAN INSTITUTE OF ARCHITECTS


COPYRIGHT 2018 ALL RIGHTS RESERVED
 PRINTED OR ELECTRONIC DRAWINGS AND DOCUMENTATION MAY NOT BE REPRODUCED IN ANY FORM WITHOUT WRITTEN PERMISSION FROM LS3P ASSOCIATES LTD.

REVISIONS:



No.	Description	Date

PROJECT: 9202-169770
 DATE: 12/18
 DRAWN BY: RDK
 CHECKED BY: WSB

ARCHITECTURAL SITE PLAN
A-001

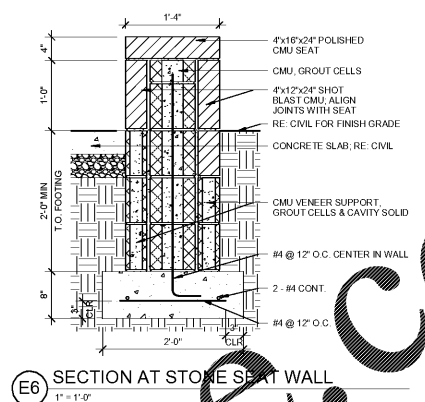

E4 RAISED PLANTER (ALTERNATE #3)
 3/8" = 1'-0"

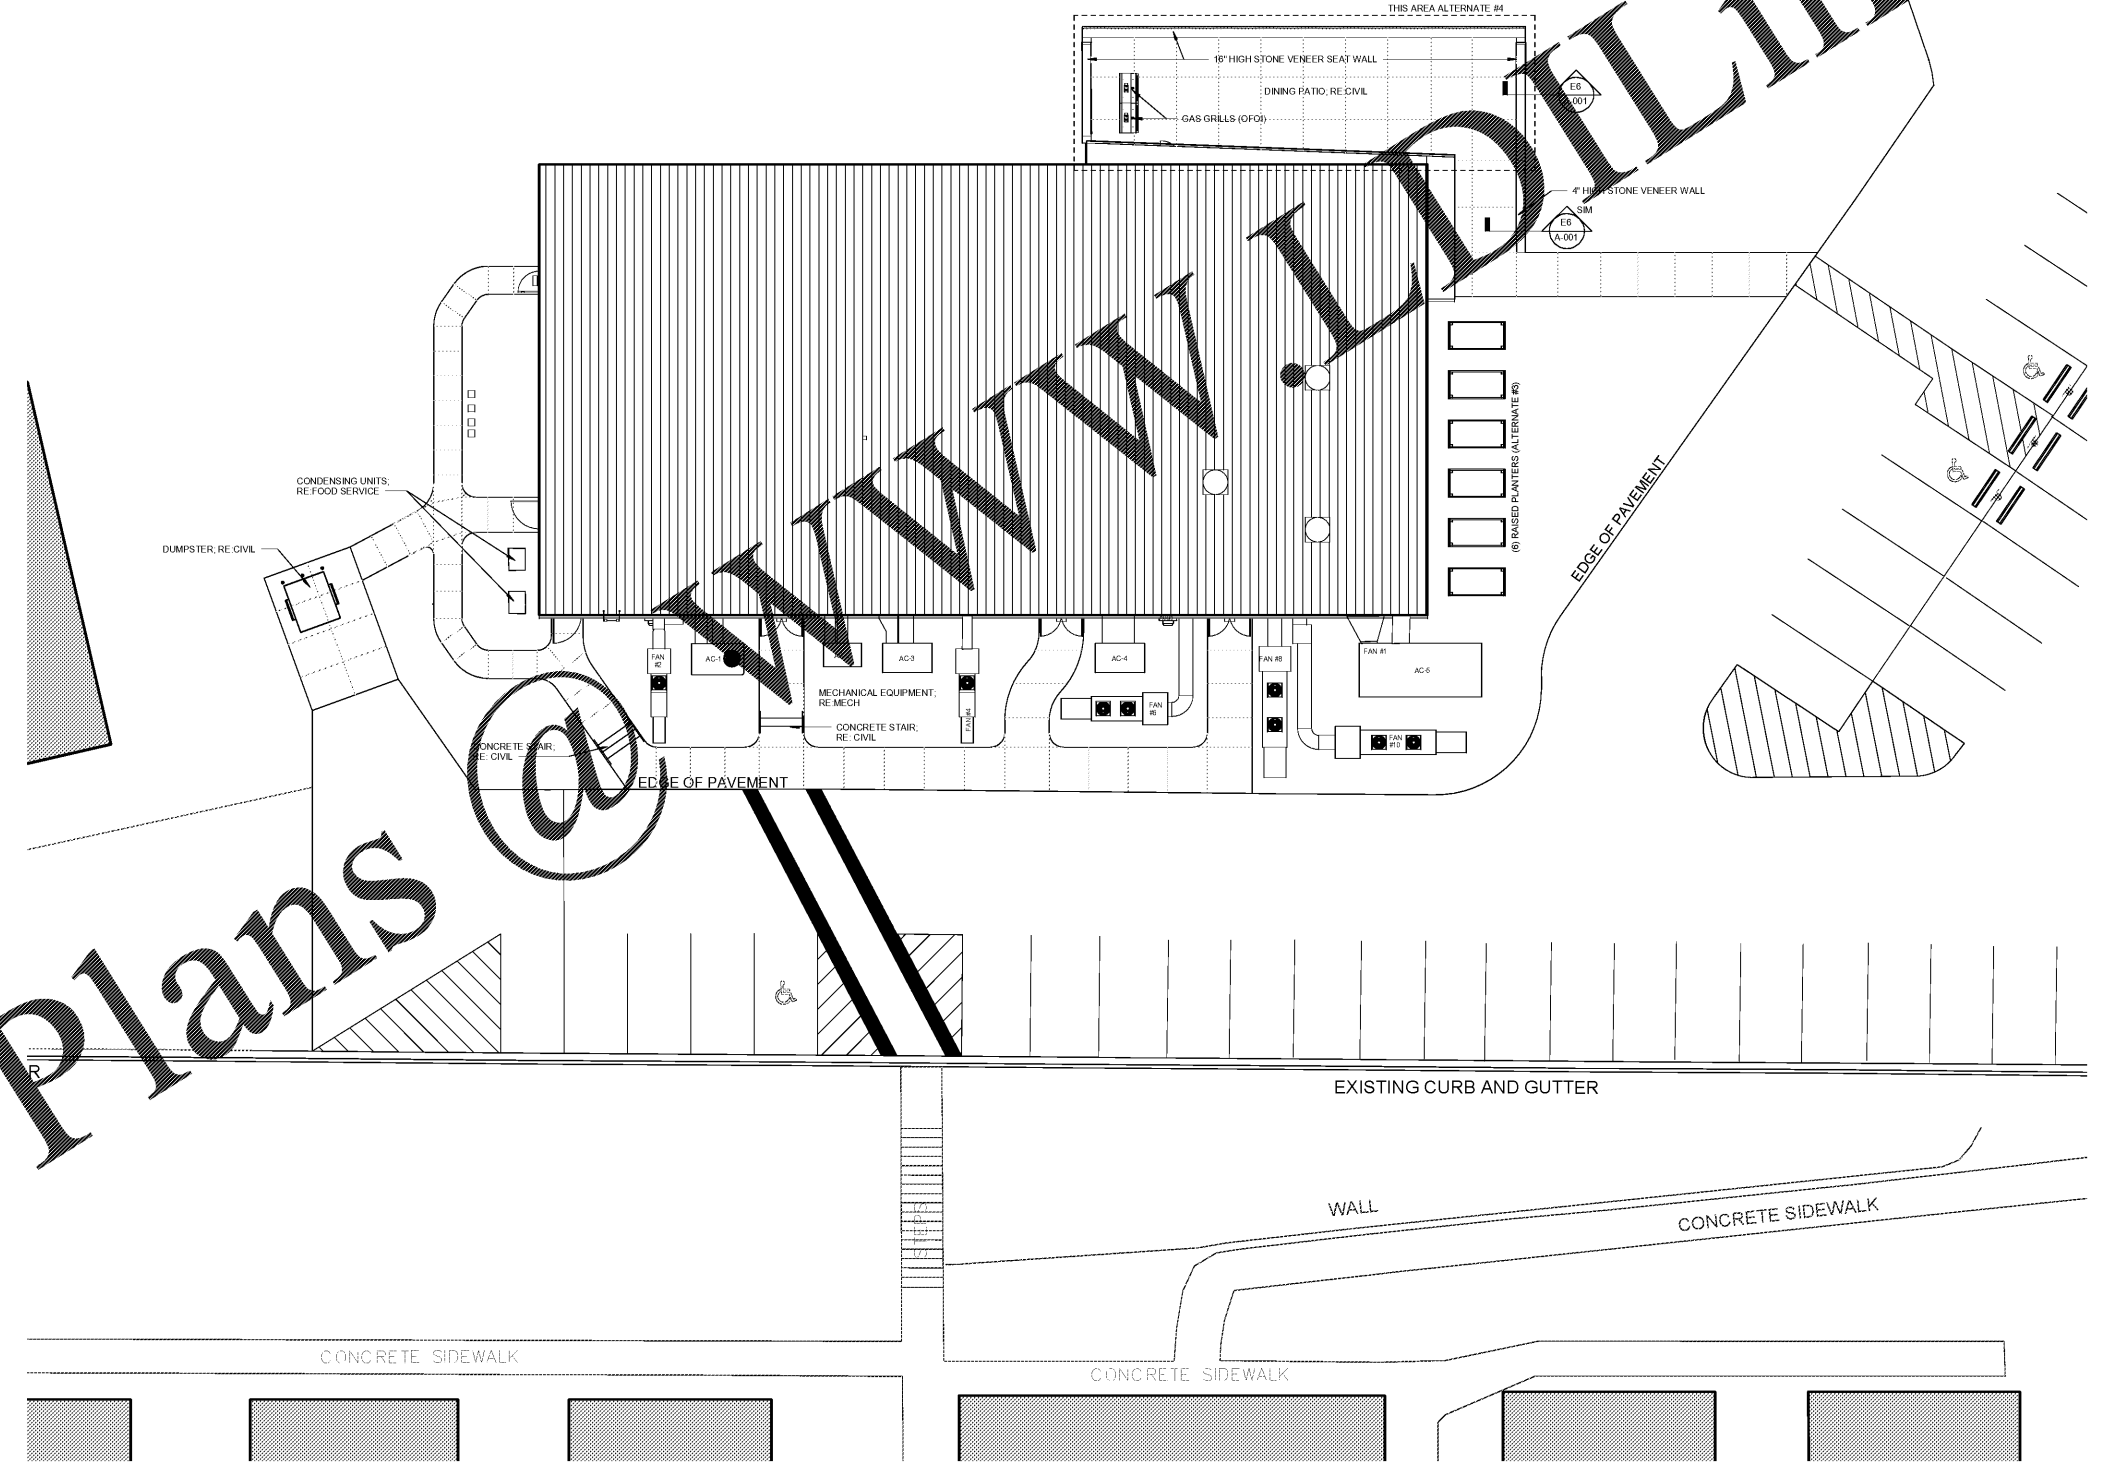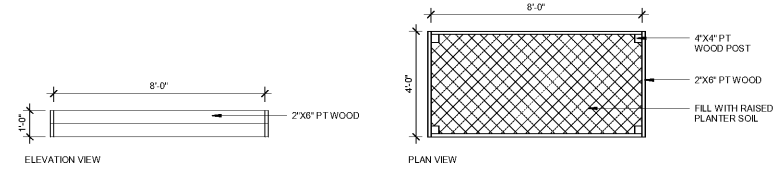

A1 ARCHITECTURAL SITE PLAN
 1" = 10'-0"

P:\EDU\2020\9202-169770 Wilkes Community College Culinary Lab\2.0 Design\Drawings\WCC CULINARY LAB_18.rvt
 15/01/18 11:14:17 AM

Order Plans @ www.lsp.com