

MATERIALS LEGEND	
RIBBED METAL PANEL	NON-INSULATED, VERTICAL RIBBED, EXPOSED FASTENER, BY PRE-ENGINEERED METAL BUILDING MANUFACTURER, BOD: MBCI 7.2 PANEL, COLOR: CHARCOAL GREY
SMOOTH METAL PANEL, COLOR 1	NON-INSULATED, SMOOTH, CONCEALED FASTENER, BOD: CENTRIA INTERCEPT V-TRAC, COLOR: TO MATCH RIBBED METAL PANEL
SMOOTH METAL PANEL, COLOR 2	NON-INSULATED, SMOOTH, CONCEALED FASTENER, BOD: CENTRIA INTERCEPT V-TRAC, COLOR: REGAL WHITE
STANDING SEAM METAL ROOF	BOD: MBCI BATTENLOK HS, COLOR: CHARCOAL GREY

WILKES COMMUNITY COLLEGE
WILKES COMMUNITY COLLEGE
 SCO# 169770-01A
 NCCS# 223
CULINARY LAB

LS3P

227 WEST TRADE STREET SUITE 700
 CHARLOTTE, NORTH CAROLINA 28202
 TEL. 704.333.6686 FAX 704.333.2926
 WWW.LS3P.COM



MEMBERS OF THE AMERICAN INSTITUTE OF ARCHITECTS

COPYRIGHT 2016 ALL RIGHTS RESERVED
 PRINTED OR ELECTRONIC DRAWINGS AND DOCUMENTATION MAY NOT BE REPRODUCED IN ANY FORM WITHOUT WRITTEN PERMISSION FROM LS3P ASSOCIATES LTD.


REVISIONS:

No.	Description	Date


PROJECT: 9202-169770
 DATE: 1/21/18
 DRAWN BY: ZS
 CHECKED BY: WSB

EXTERIOR ELEVATIONS
A-201


BID SET

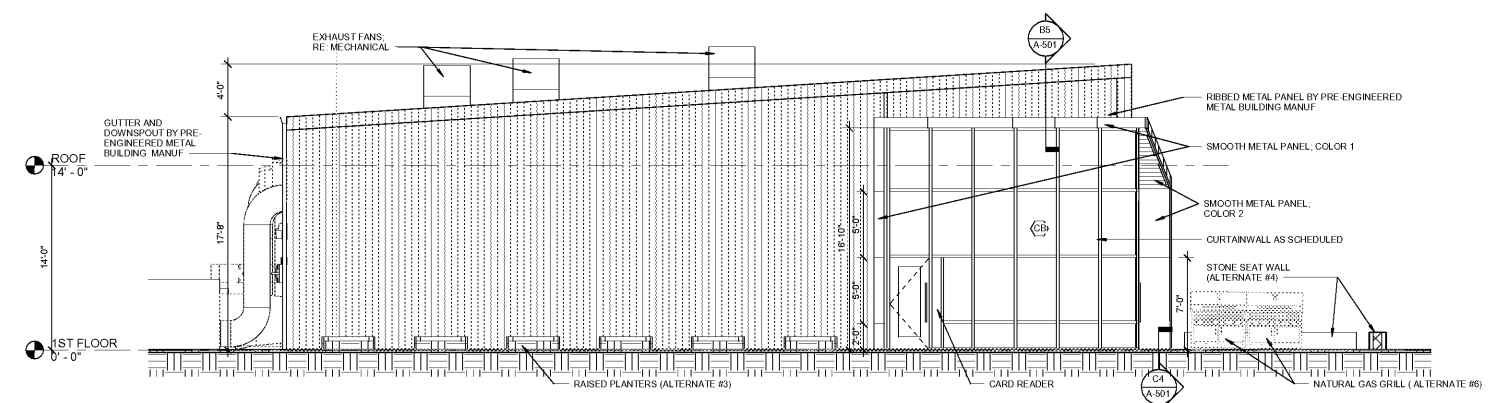


E1 EAST ELEVATION
 3/16" = 1'-0"

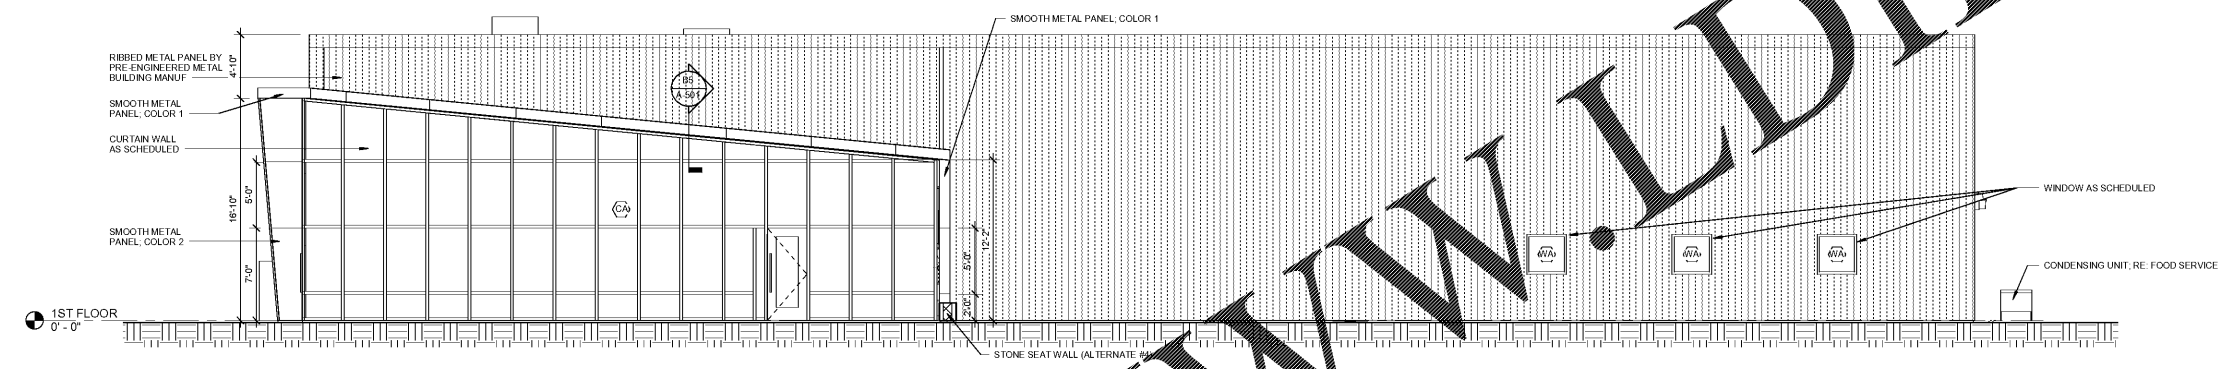

C1 NORTH ELEVATION
 3/16" = 1'-0"

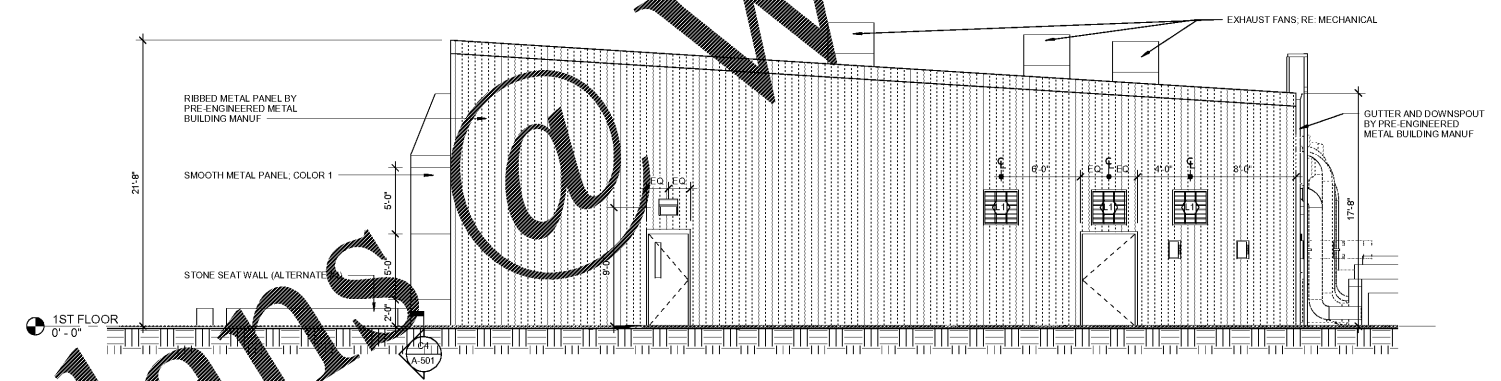

B1 WEST ELEVATION
 3/16" = 1'-0"

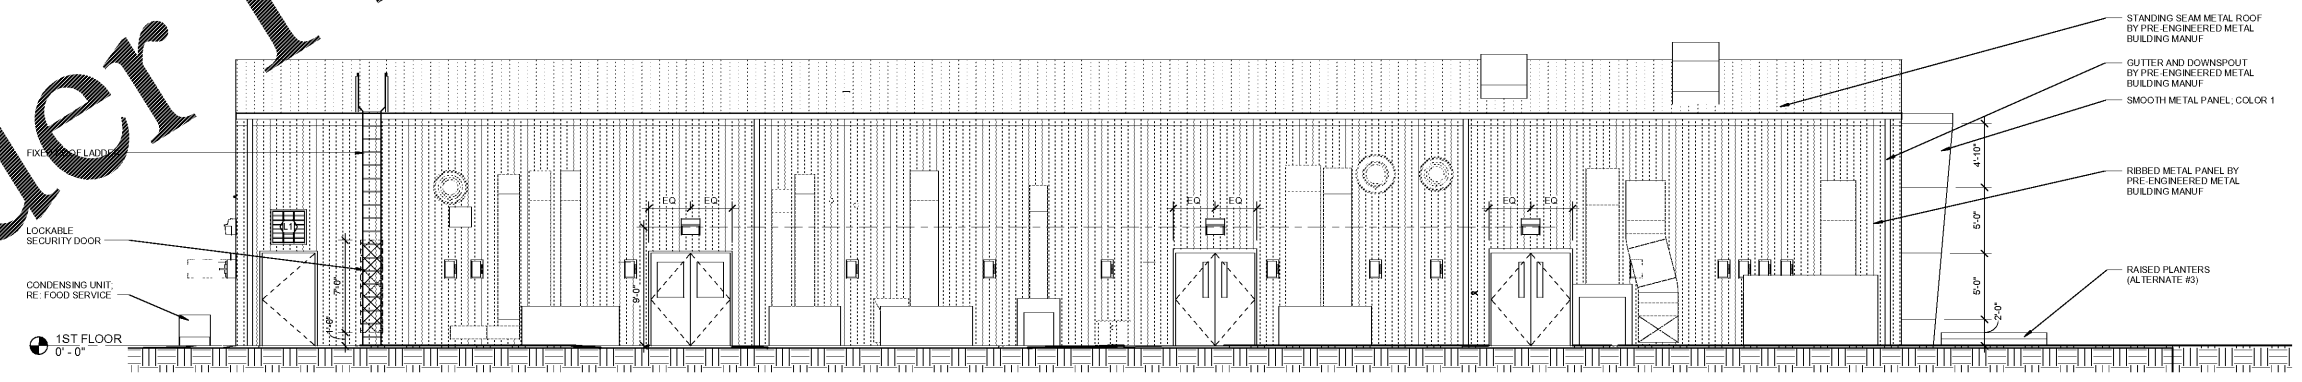

A1 SOUTH ELEVATION
 3/16" = 1'-0"

P:\EDU\2016\9202-169770 Wilkes Community College Culinary Lab\2.0 Design\Drawings\WCC_CULINARY LAB_16.rvt
 1/5/2018 11:15:07 AM

Order Plans @ WWW.LDLine.com