



MEMBERS OF THE AMERICAN INSTITUTE OF ARCHITECTS

COPYRIGHT 2016 ALL RIGHTS RESERVED
 PRINTED OR ELECTRONIC DRAWINGS AND
 DOCUMENTATION MAY NOT BE REPRODUCED
 IN ANY FORM WITHOUT WRITTEN PERMISSION
 FROM LS3P ASSOCIATES LTD.

REVISIONS:


No.	Description	Date

PROJECT: 9202-169779
 DATE: 12/18
 DRAWN BY: CDT
 CHECKED BY: JCC

ENLARGED
 PARTIAL
 FLOOR PLAN -
 DWV

P-202

C:\Users\jbrown\BIBW\Documents\17413_WILKES CC CULINARY LAB_BIBW\BIBW_2016_brown.rvt
 1/2/2018 2:02:43 PM

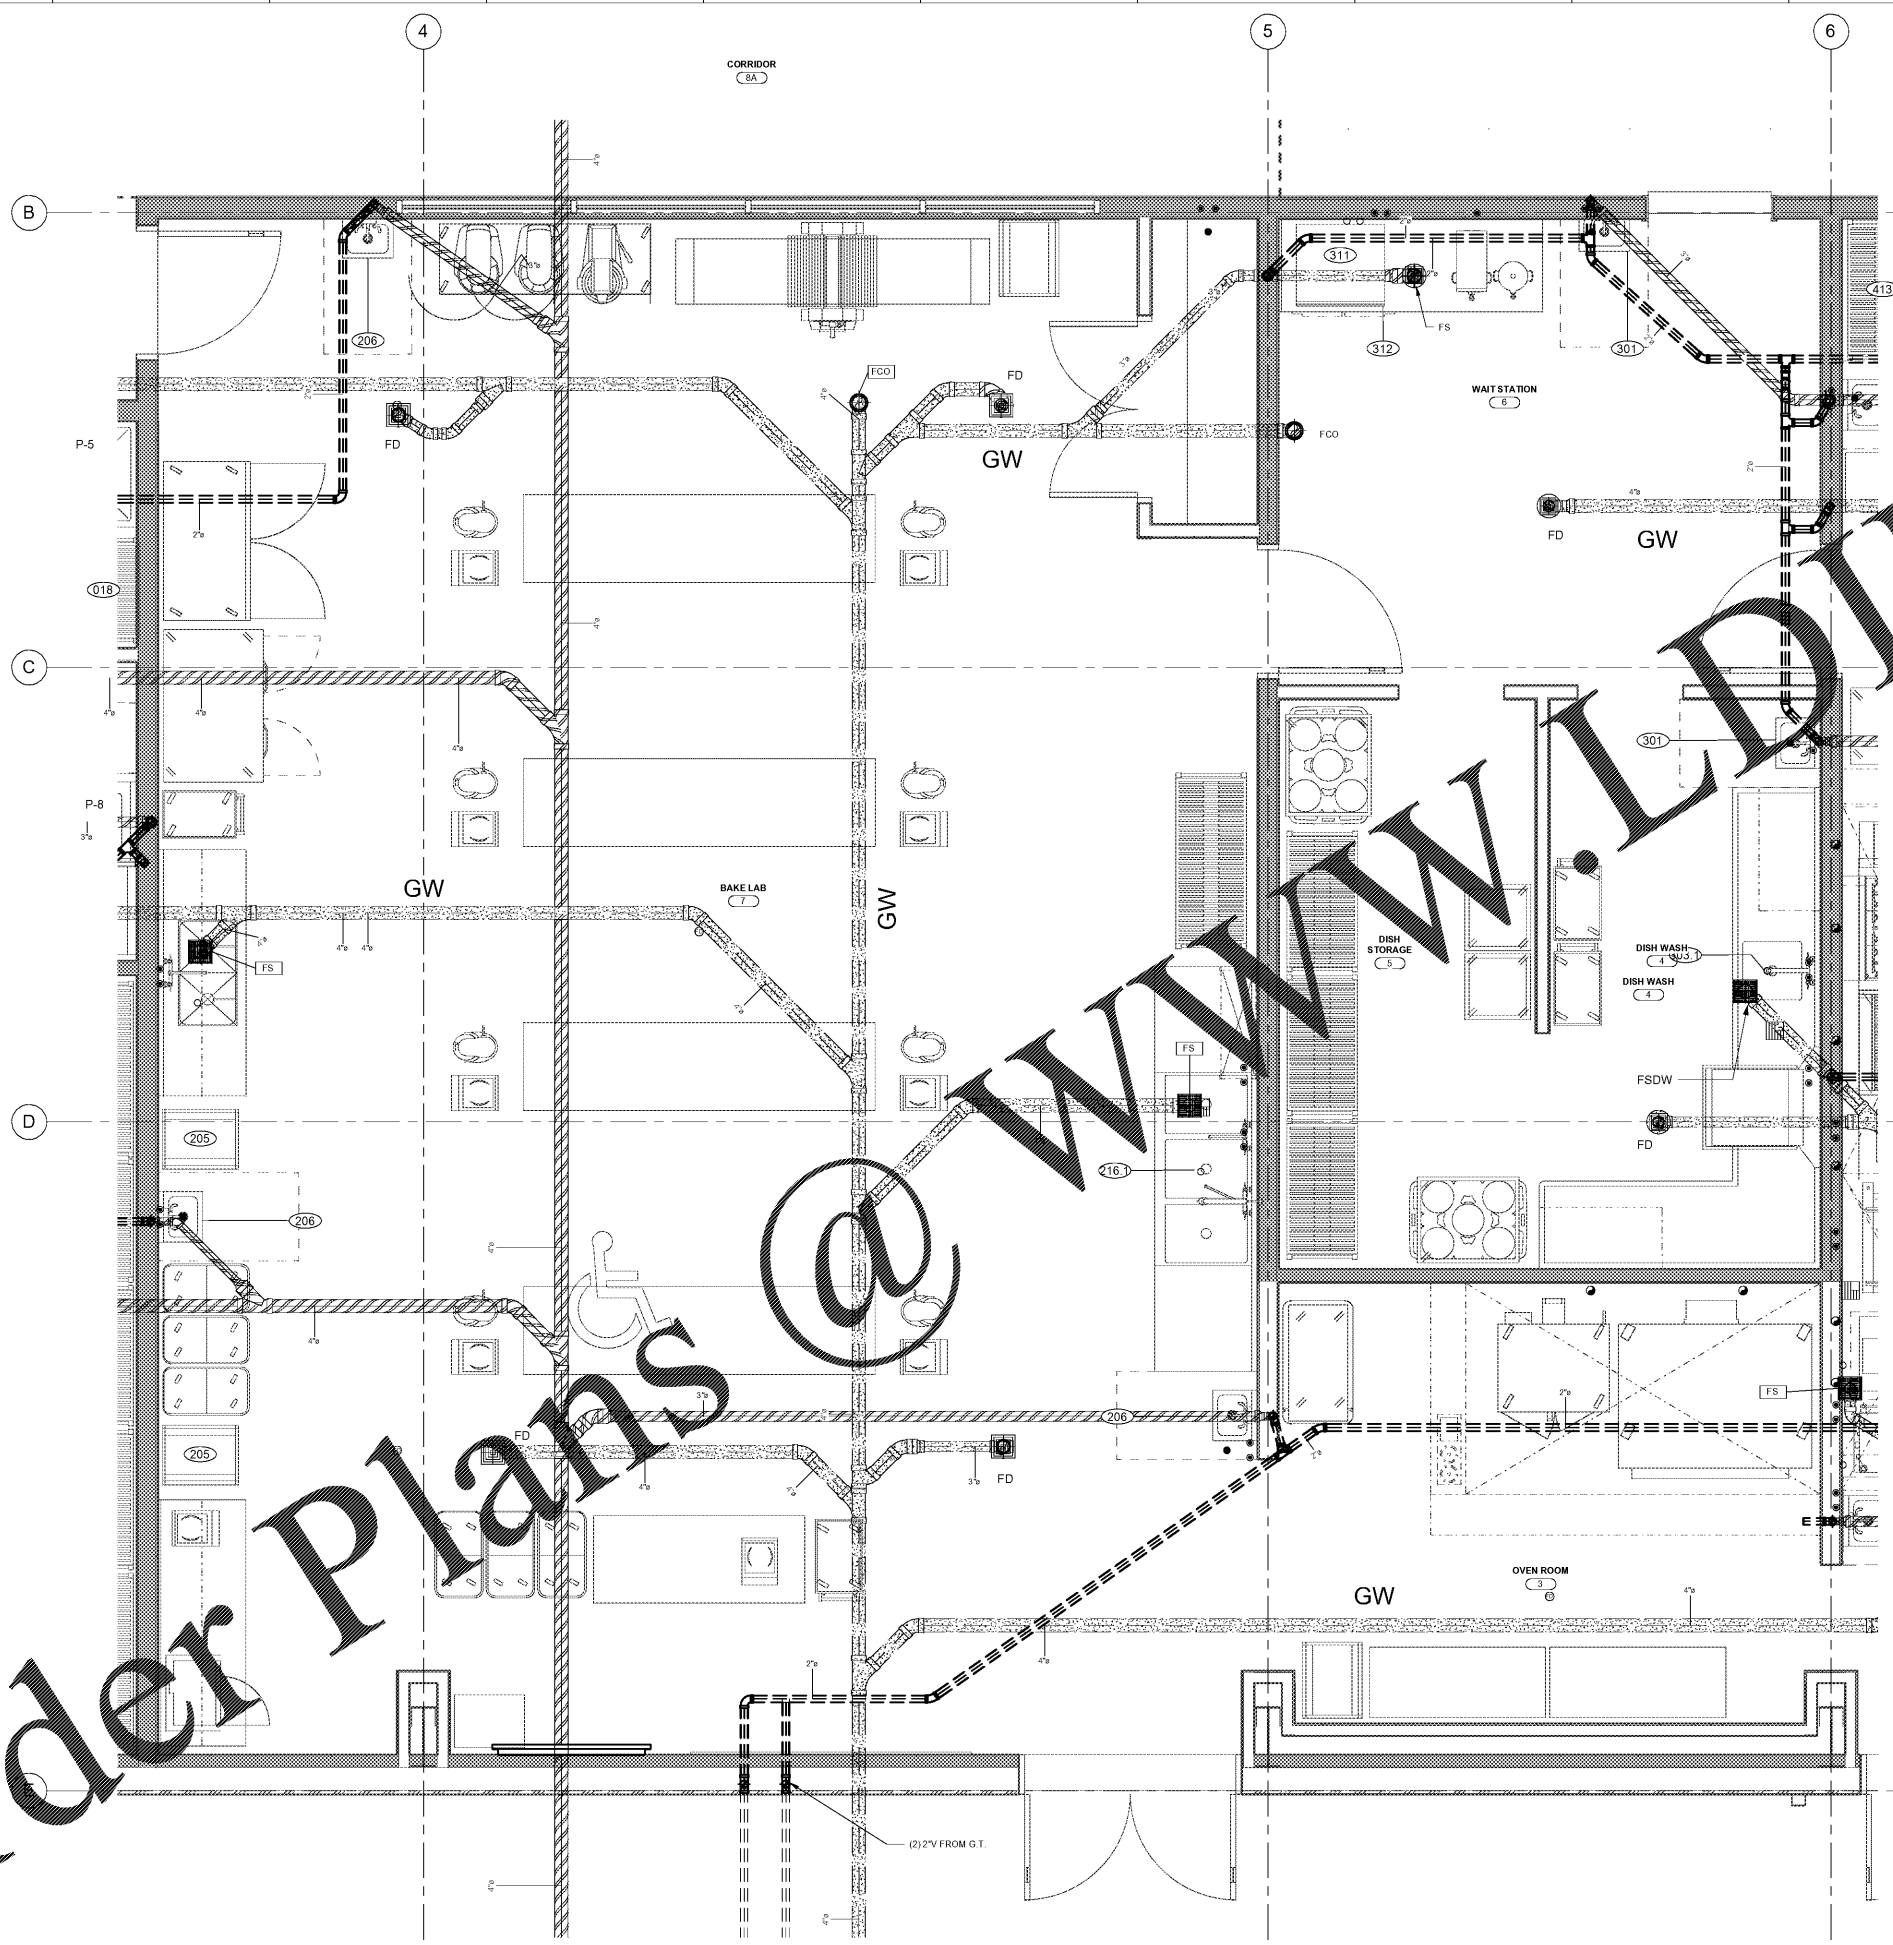

1 ENLARGED PARTIAL FLOOR PLAN - BAKE LAB & DISH WASH - DWV
 P-202 1/2" = 1'-0"

DWV PIPING LEGEND
 SANITARY BELOW SLAB
 VENT PIPING
 GREASE WASTE BELOW SLAB

Order Plans @ www.worldline.com