


REVISIONS:

No.	Description	Date

PROJECT: 9202-169779
 DATE: 12/18
 DRAWN BY: CDT
 CHECKED BY: JCC

ENLARGED
 PARTIAL
 FLOOR PLAN -
 DWV
P-202

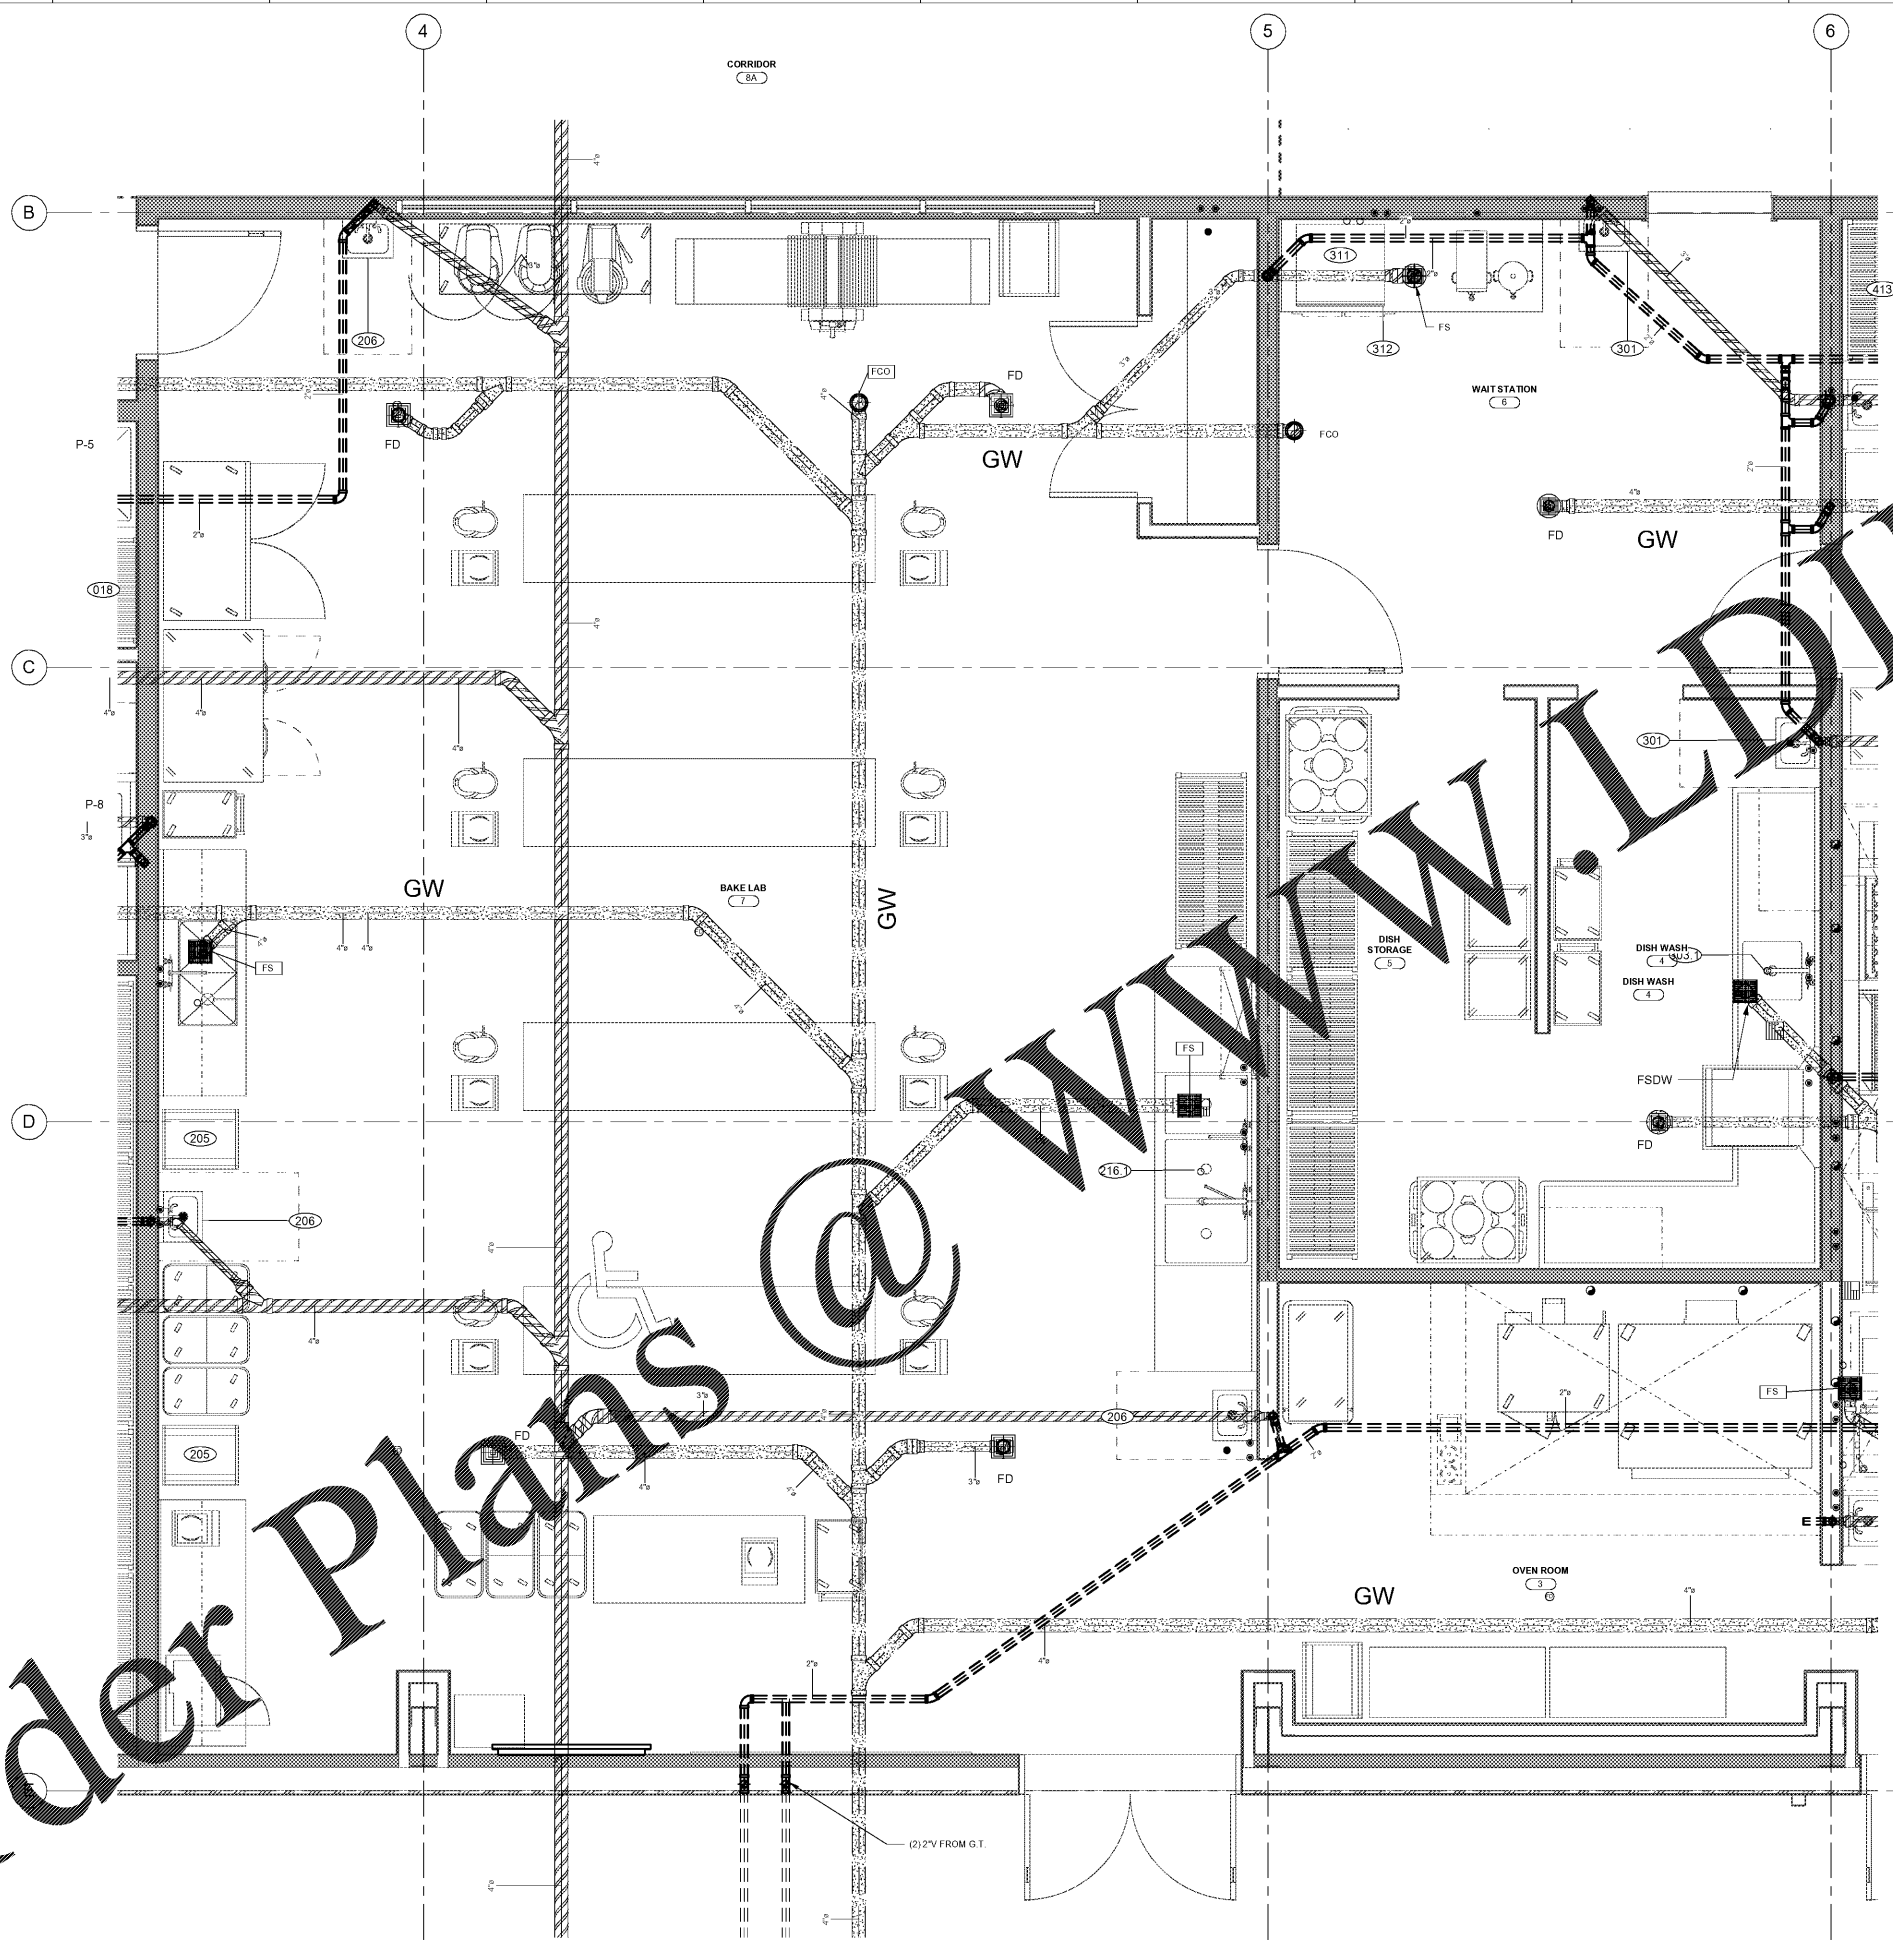

1 ENLARGED PARTIAL FLOOR PLAN - BAKE LAB & DISH WASH - DWV
 P-202 1/2" = 1'-0"

DWV PIPING LEGEND
 - - - - - SANITARY BELOW SLAB
 ——— VENT PIPING
 ····· GREASE WASTE BELOW SLAB

C:\Users\jbrown\BROW\Documents\17413_WILKES CC CULINARY LAB_BROW\DWV_P-202_2016.dwg
 1/2/2018 2:02:43 PM

Order Plans @ www.worldline.com