



P:\1817\_00\_Benjamin Lower School New STEM Building\03-Project Development\14-Drawings\Sheet\A1.01.dwg, 10/27/2017 11:59:22 AM, DWG3 T: PDF p3

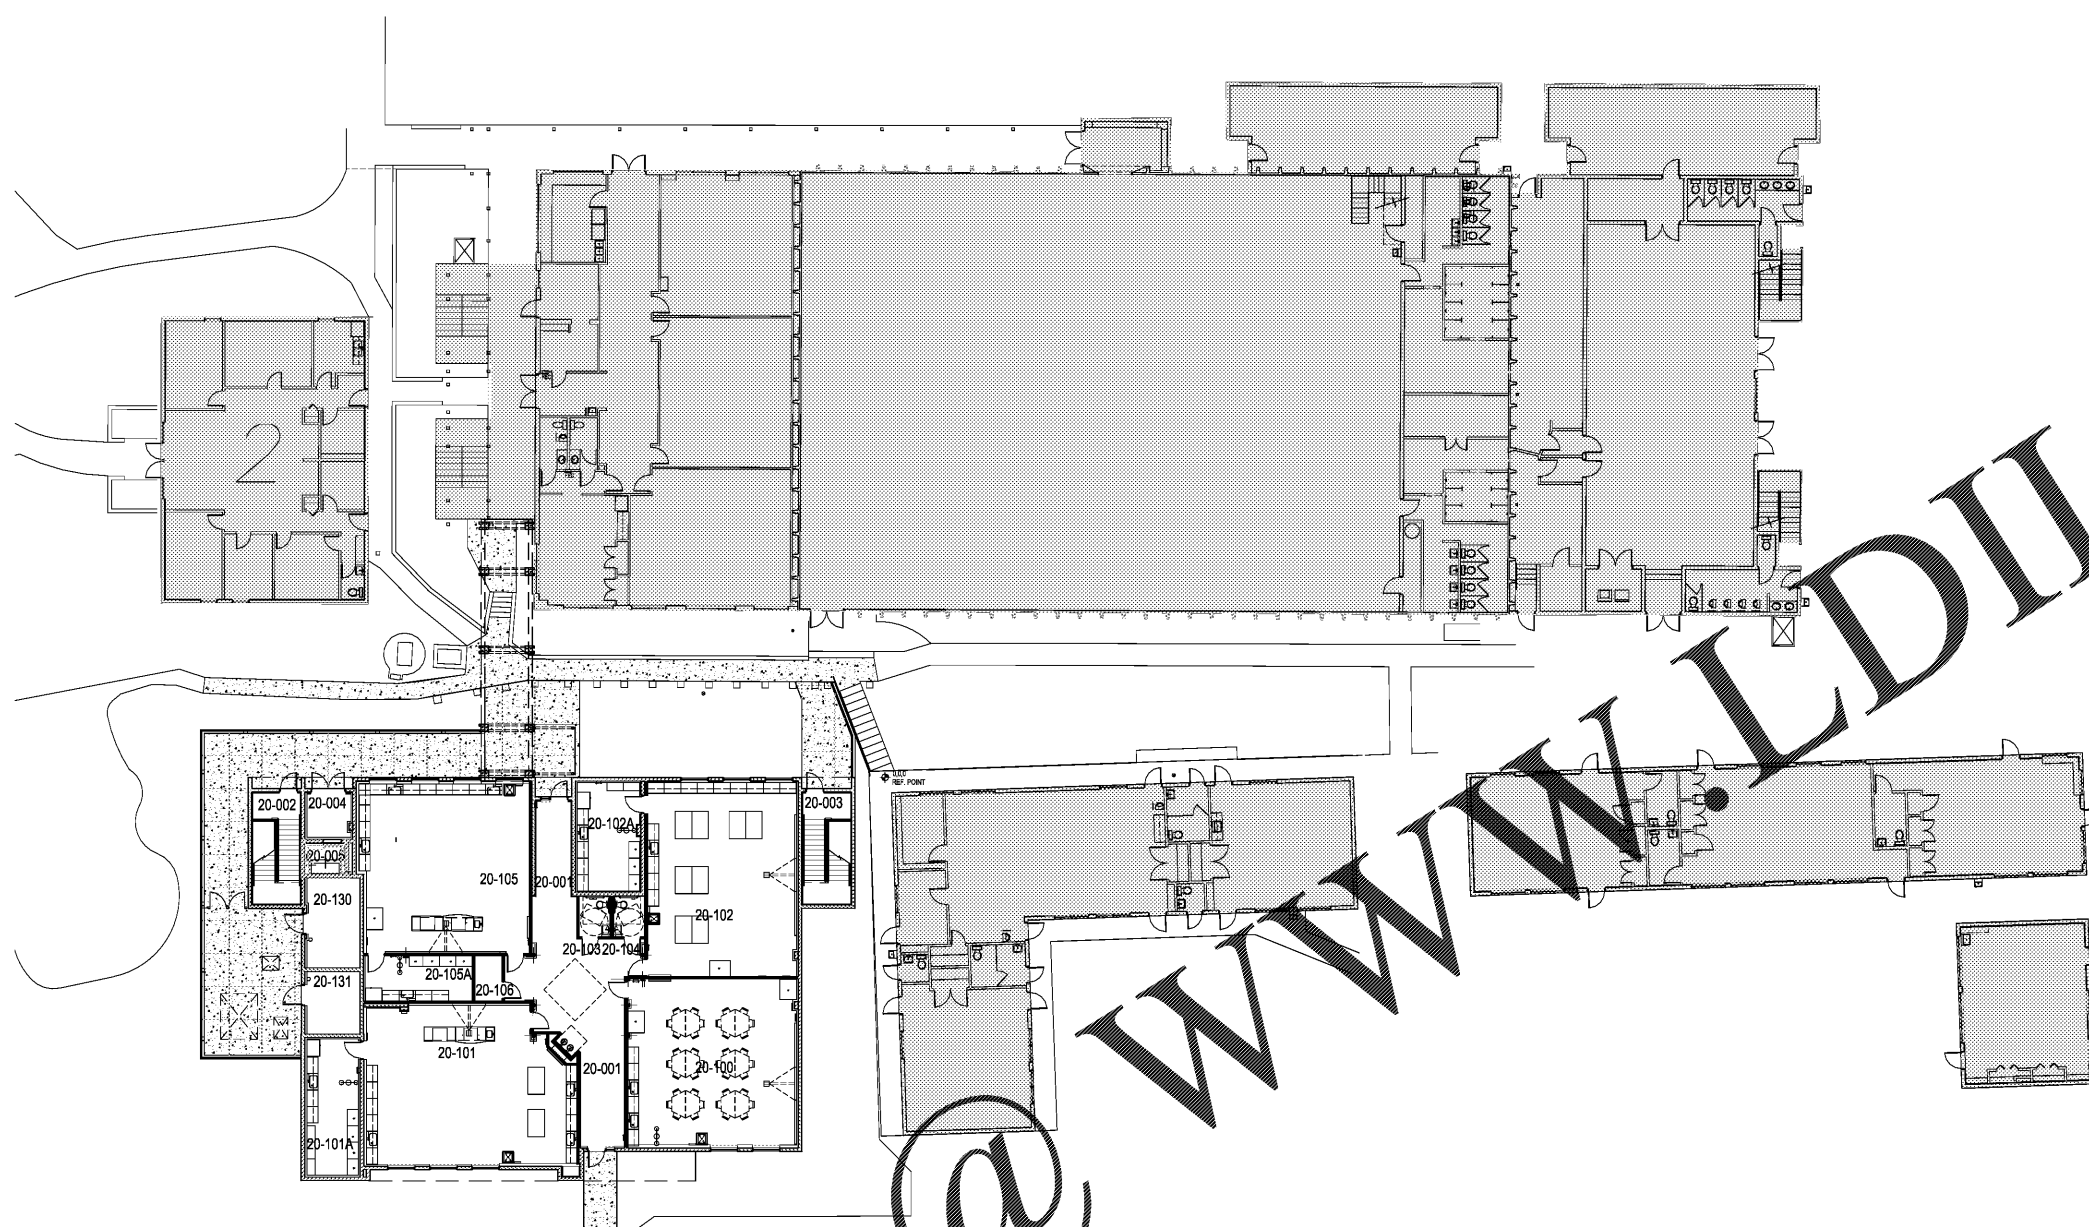

01 OVERALL FIRST FLOOR PLAN

 

BUILDING NO. 20 - FIRST FLOOR		
ROOM #	ROOM NAME	SF
20-001	CORRIDOR	695
20-002	STAIR	175
20-003	STAIR	175
20-004	VESTIBULE	62
20-005	ELEVATOR	42
20-100	AQUA/MULTI-ROOM LAB	927
20-101	SCIENCE ROOM LAB	1,040
20-101A	STORAGE	232
20-102	MRK SPACE LAB	359
20-102A	STORAGE	196
20-103	GRLS RESTROOM	45
20-104	BOYS RESTROOM	45
20-105	SCIENCE ROOM LAB	94
20-105A	STORAGE	162
20-106	IT	41
20-130	MECHANICAL	150
20-131	ELECTRICAL	105

BUILDING NO. 20 - SECOND FLOOR		
ROOM #	ROOM NAME	SF
20-202	STAIR	192
20-203	STAIR	192
20-205	ELEVATOR	192
20-206	CORRIDOR	1,189
20-200	BRIDGE CONNECTOR	380
20-201	AQUA/MULTI-ROOM LAB	944
20-201A	STORAGE	196
20-201	TECH/ENG ROOM LAB	1,258
20-201A	STORAGE	251
20-202	MRK SPACE LAB	1,379
20-202A	STORAGE	176
20-203	GRSL RESTROOM	45
20-204	BOYS RESTROOM	45
20-205	CUSTODIAL	24
20-200	MECHANICAL	143
20-201	ELECTRICAL	105

**HARVARD • JOLLY**  
ARCHITECTURE

2047 VISTA PARKWAY, SUITE 100 | WEST PALM BEACH, FL 33411 | www.harvardjolly.com | ACD00119 | 561-475-4457

STEM BUILDING  
THE BENJAMIN SCHOOL - LOWER/MIDDLE SCHOOL  
11000 Ellison Wilson Road, North Palm Beach, FL 33408  
CONSTRUCTION DOCUMENTS

Comm. No: 16117.00  
Date: 10-23-17

Drawn: ms

Revisions		
No.	Date	Note

TO THE BEST OF MY KNOWLEDGE, THE PLANS AND SPECIFICATIONS COMPLY WITH THE MINIMUM BUILDING CODES.

RENÉ TERCILLA AIA, REPP  
© 2017 HARVARD JOLLY, INC.

FLOOR PLAN

A1.01

Order Plans