


P:\1817_20_Benjamin Lower School New STEM Building\18 Project Development\14 Drawings\Sheet\A1.1.dwg, 10/27/2017 3:52:52 PM, DWG, 10' x 10' PDF, #33

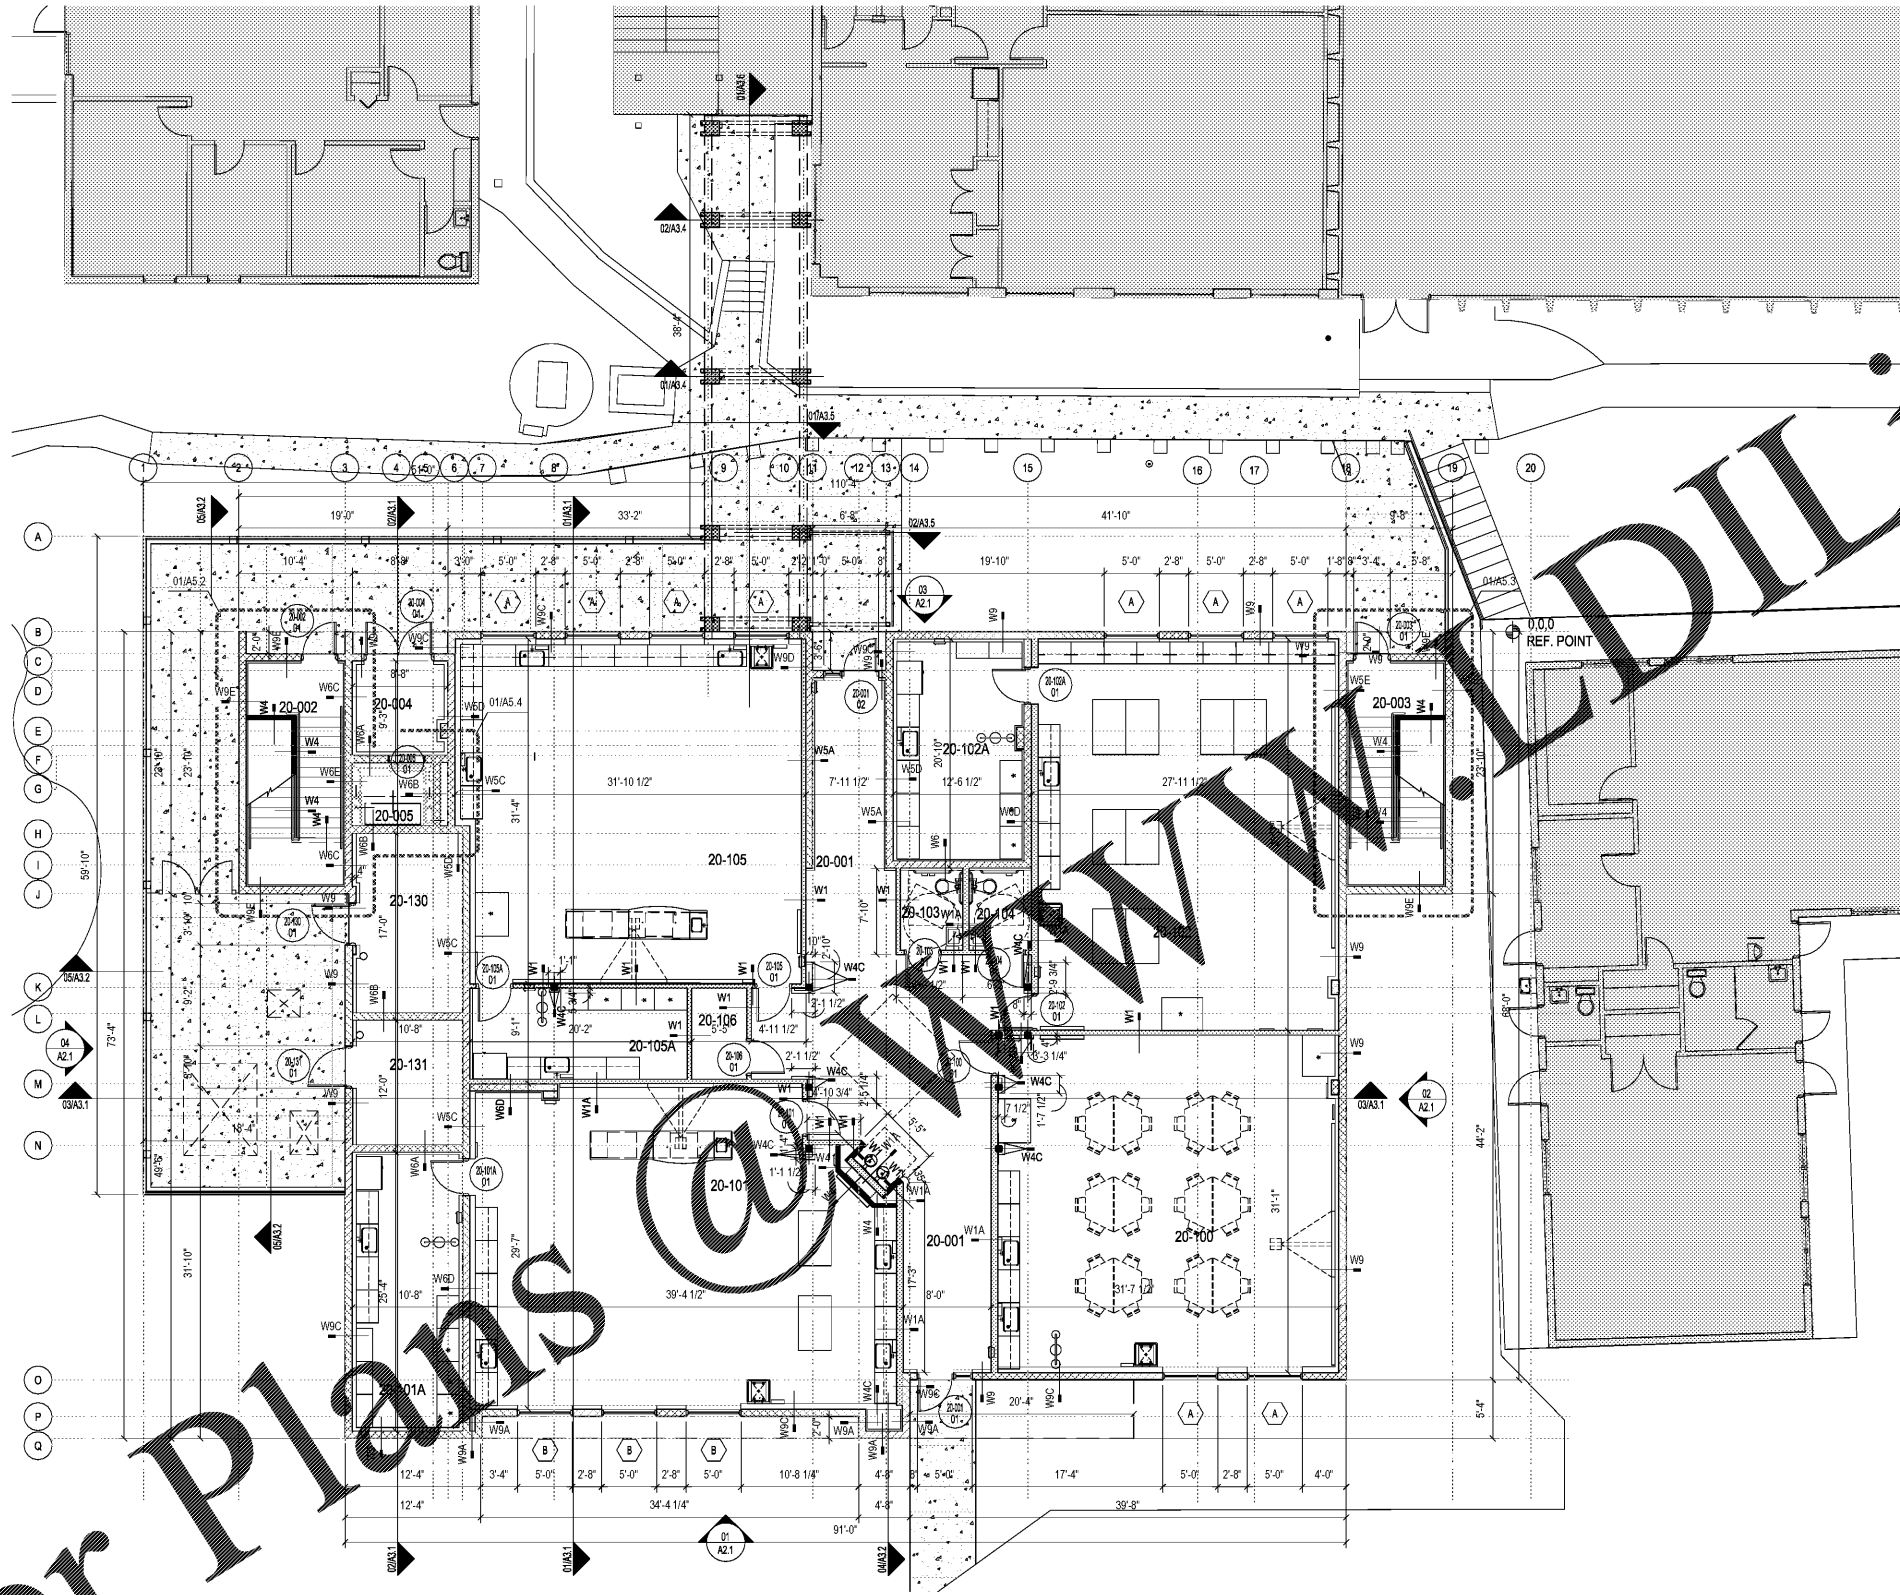

01 1ST FLOOR PLAN
SCALE: 1/8" = 1'-0" TRUE NORTH

BUILDING NO. 20 - FIRST FLOOR		
ROOM #	ROOM NAME	SF
20-001	CORRIDOR	695
20-002	STAIR	175
20-003	STAIR	175
20-004	VESTIBULE	63
20-005	ELEVATOR	42
20-100	AQUA/MULTI-ROOM LAB	927
20-101	SCIENCE ROOM LAB	1,040
20-101A	STORAGE	232
20-102	MKR SPACE LAB	959
20-102A	STORAGE	196
20-103	GIRLS RESTROOM	45
20-104	BOYS RESTROOM	45
20-105	SCIENCE ROOM LAB	85
20-105A	STORAGE	162
20-106	IT	41
20-130	MECHANICAL	150
20-131	ELECTRICAL	105

BUILDING NO. 20 - SECOND FLOOR		
ROOM #	ROOM NAME	SF
20-002	STAIR	192
20-003	STAIR	192
20-005	ELEVATOR	42
20-006	CORRIDOR	1,189
20-007	BRIDGE CONNECTOR	380
20-200	AQUA/MULTI-ROOM LAB	944
20-200A	STORAGE	196
20-201	TECH/ENG ROOM LAB	1,259
20-201A	STORAGE	251
20-202	MKR SPACE LAB	1,379
20-202A	STORAGE	176
20-203	GIRLS RESTROOM	45
20-204	BOYS RESTROOM	45
20-205	CUSTODIAL	24
20-230	MECHANICAL	143
20-231	ELECTRICAL	103

HARVARD • JOLLY
ARCHITECTURE

2047 VISTA PARKWAY, SUITE 100 | WEST PALM BEACH, FL 33411 | www.harvardjolly.com | A-CDD00119 | 561-475-4457

STEM BUILDING
THE BENJAMIN SCHOOL - LOWER/MIDDLE SCHOOL
11000 Ellison Wilson Road, North Palm Beach, FL 33408
CONSTRUCTION DOCUMENTS

Comm. No: 16117.00
Date: 10-23-17

Revisions		
No.	Date	Note

TO THE BEST OF MY KNOWLEDGE, THE PLANS AND SPECIFICATIONS COMPLY WITH THE MINIMUM BUILDING CODES.

RENÉ TERCILLA AIA, REFP
© 2017 HARVARD JOLLY, INC.

FLOOR PLAN

A1.1