




01 SOUTH ELEVATION
SCALE: 1/8" = 1'-0"

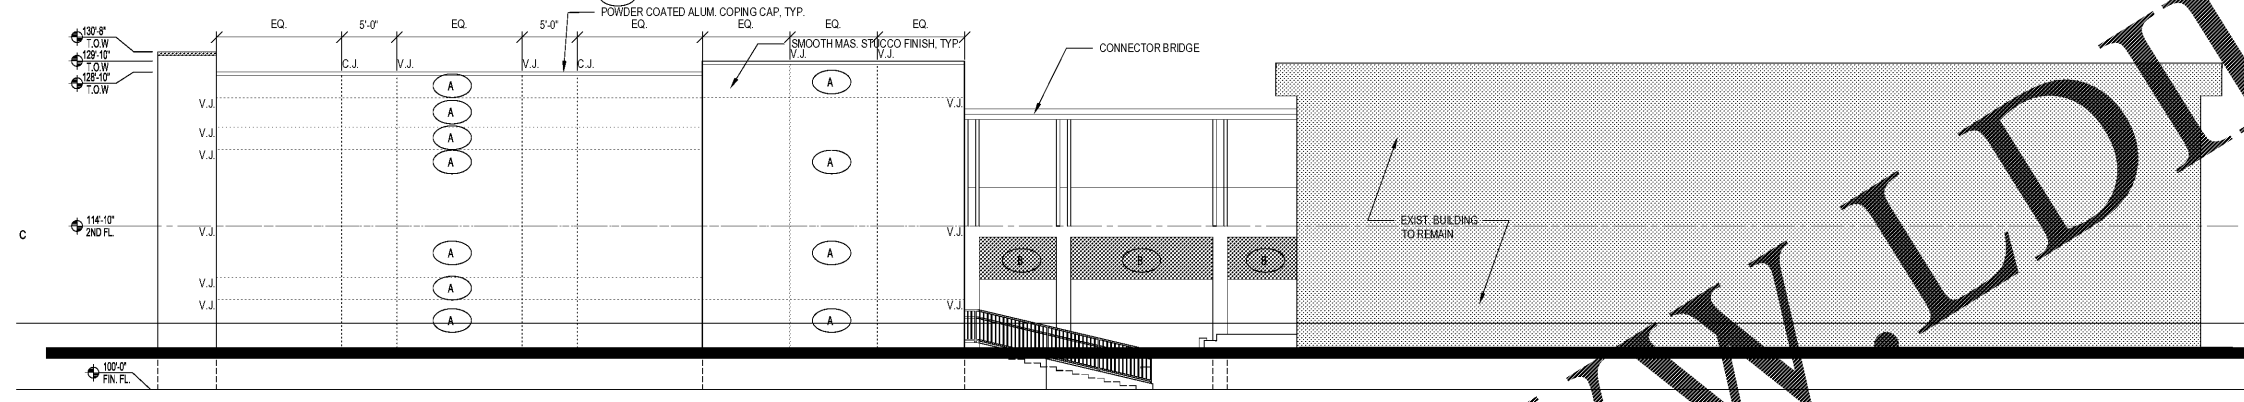


02 EAST ELEVATION
SCALE: 1/8" = 1'-0"

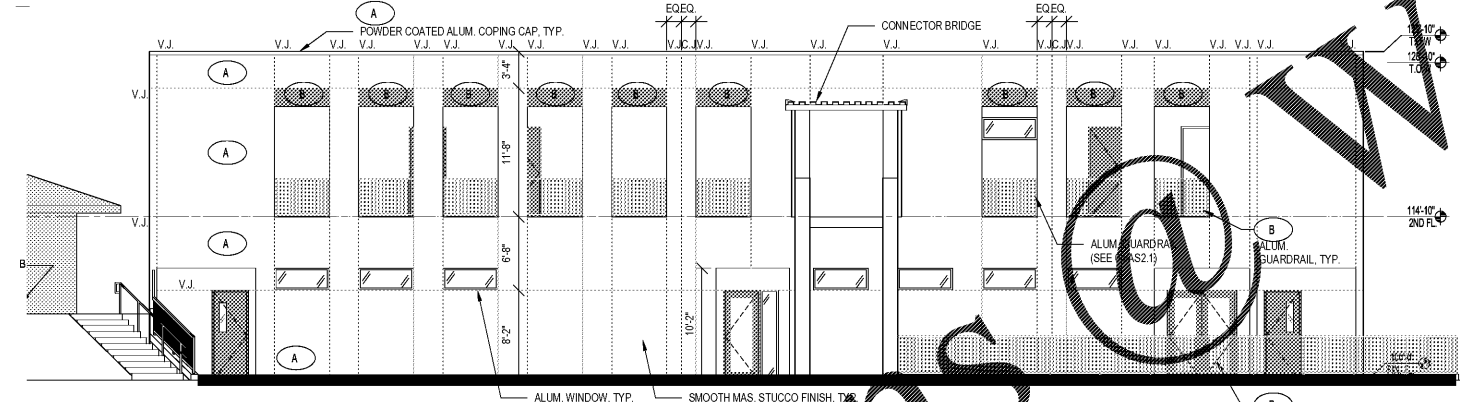

04 NORTH ELEVATION
SCALE: 1/8" = 1'-0"

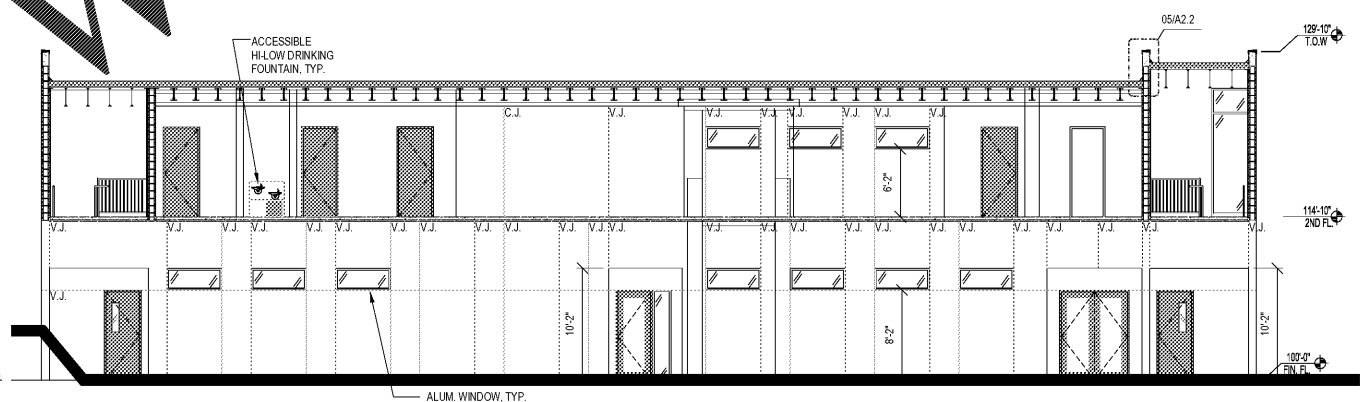

03 NORTH ELEVATION
SCALE: 1/8" = 1'-0"

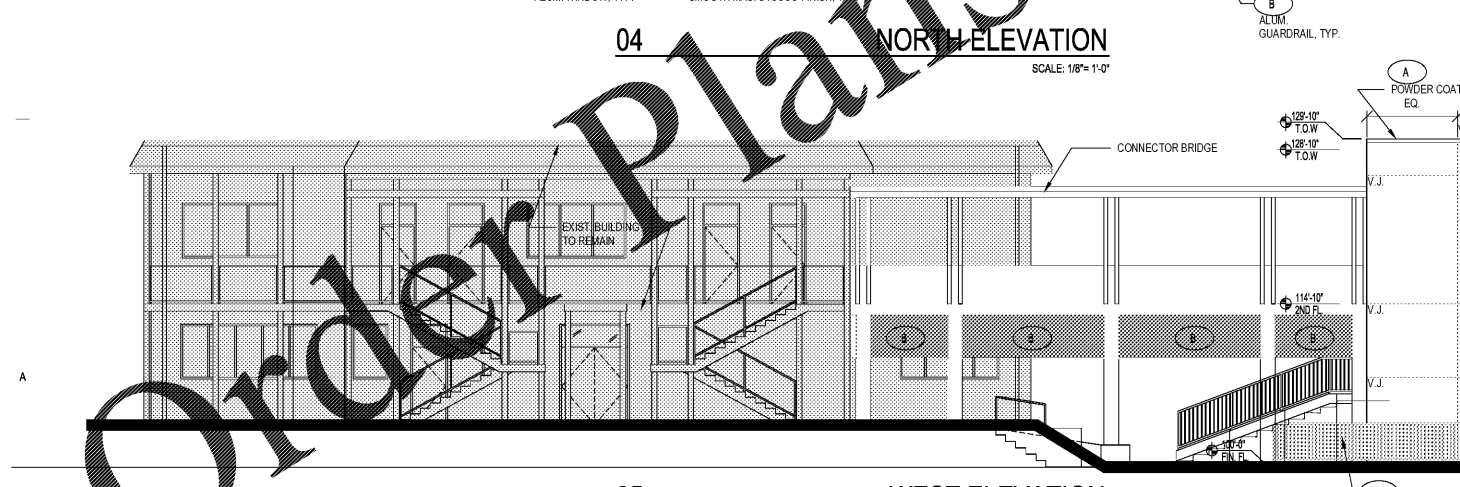


05 WEST ELEVATION
SCALE: 1/8" = 1'-0"

COLOR LEGEND

ALL COLORS & STUCCO FINISH TO MATCH THE EXISTING BLDGS. ON SITE.

	A	BENJAMIN SCHOOL "WHITE"
	B	BENJAMIN SCHOOL "BLUE"
	MP-2	CORRUGATED METAL PANEL - MANUFACTURER: ALCOA DESCRIPTION: CORRUGATED METAL PANEL COLOR: COLORWELD 300 - SLATE GREY PANEL 7/8" RIB SIDING CONTACT INFORMATION: (800) 841-7774 (OR EQUAL)

NOTE:
C.J. & V.J. - REFER TO 05 & 06A1.8

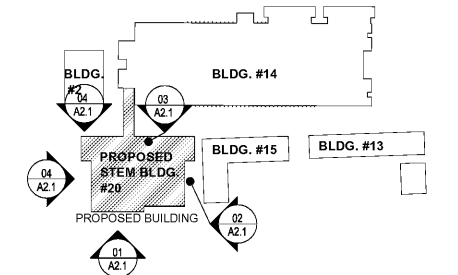

KEY PLAN



HARVARD JOLLY
ARCHITECTURE

2047 VISTA PARKWAY, SUITE 100 | WEST PALM BEACH, FL 33411 | www.harvardjolly.com | 561-475-4457 | AAC000119

STEM BUILDING
THE BENJAMIN SCHOOL - LOWER/MIDDLE SCHOOL
11000 Ellison Wilson Road, North Palm Beach, FL 33408
CONSTRUCTION DOCUMENTS

Comm. No: 16117.00
Date: 10-23-17
Drawn: ms

Revisions		
No.	Date	Note

RENÉ TERCILLA AIA, REFP
© 2017 HARVARD JOLLY, INC.

ELEVATIONS

A2.1

P:\1817.00 Benjamin Lower School New STEM Building\18 Project Development\14 Drawings\Sheet\A2.1.dwg, 10/24/2017 10:23:41 AM, DWG TO PDF, PLOT