




06 WALL SECTION
SCALE: 3/4"=1'-0"

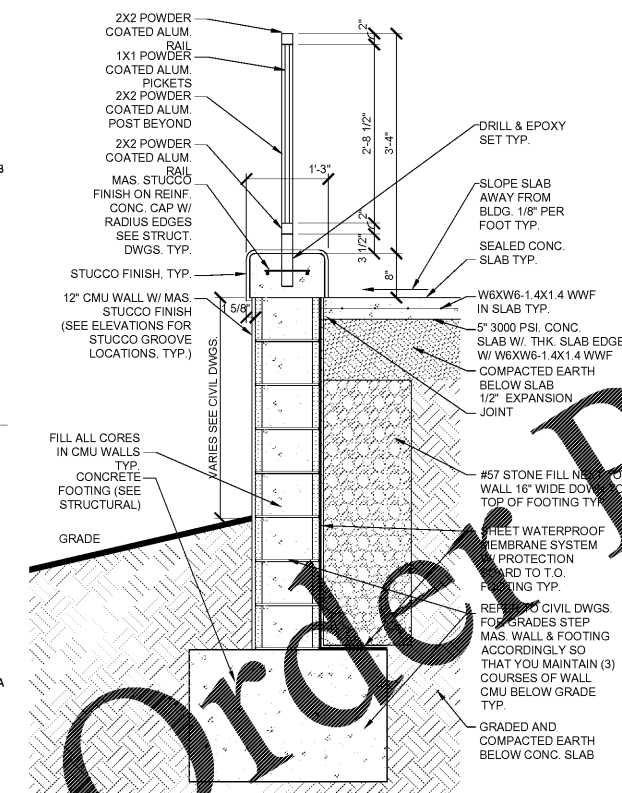


05 WALL SECTION
SCALE: 3/4"=1'-0"

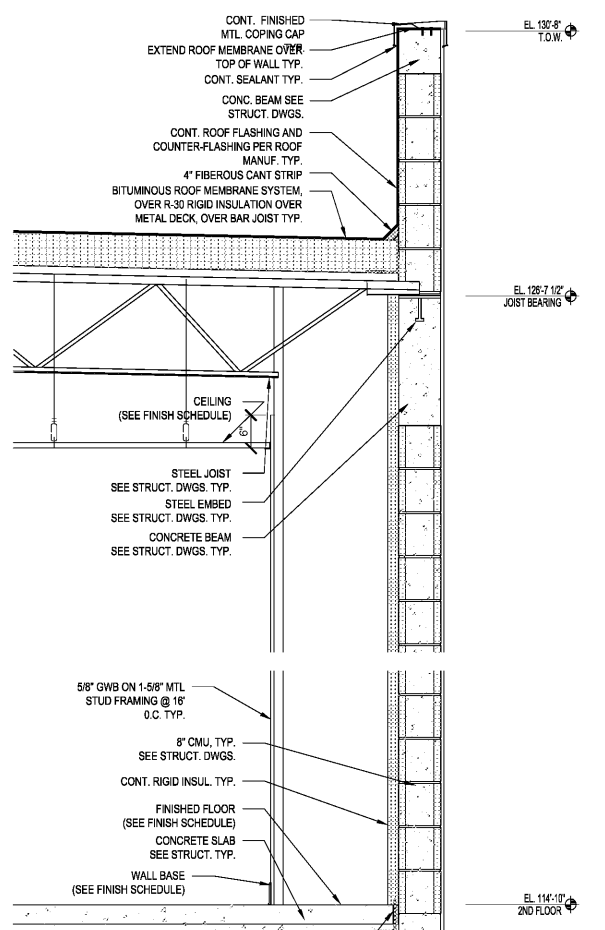


04 WALL SECTION
SCALE: 3/4"=1'-0"

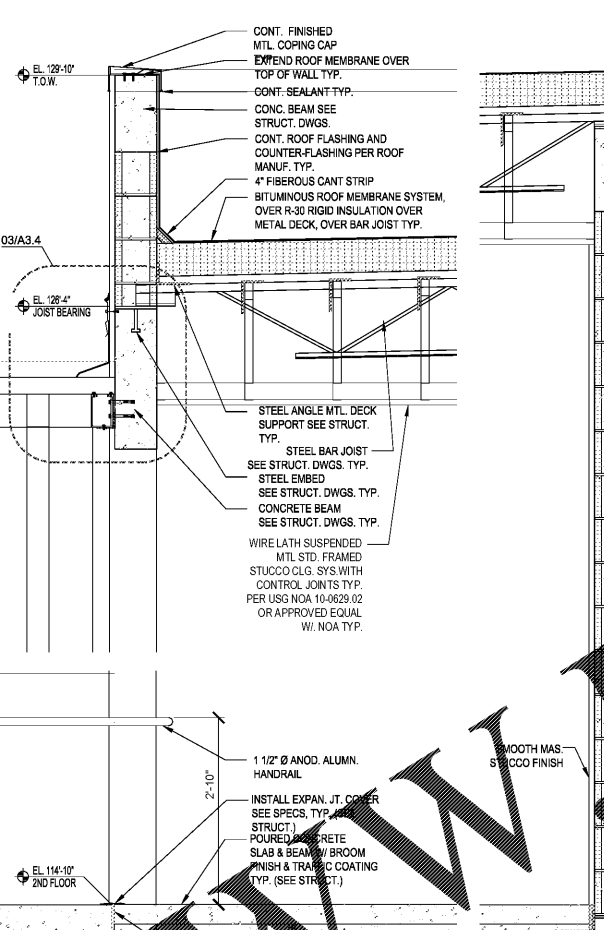





03 WALL SECTION
SCALE: 3/4"=1'-0"

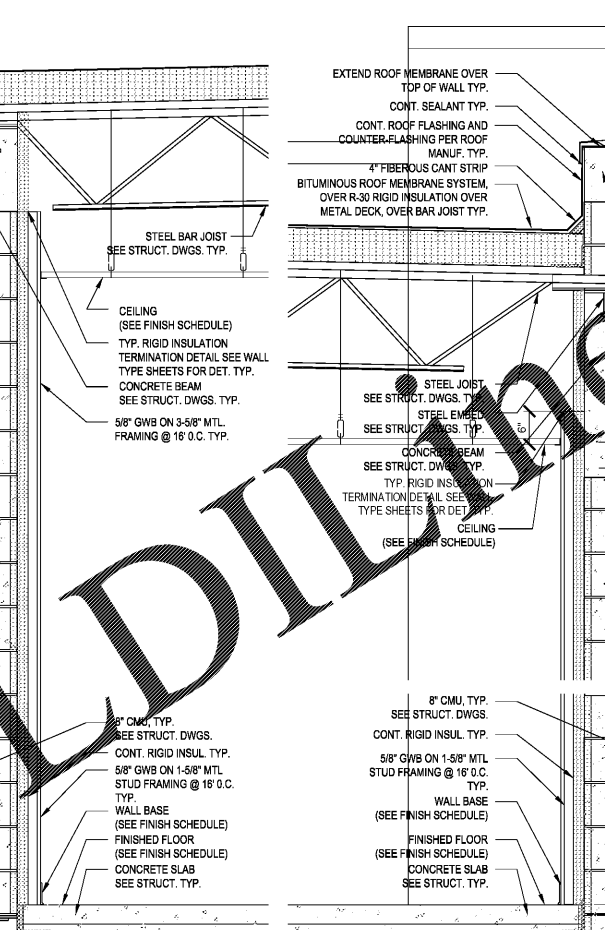

02 WALL SECTION
SCALE: 3/4"=1'-0"

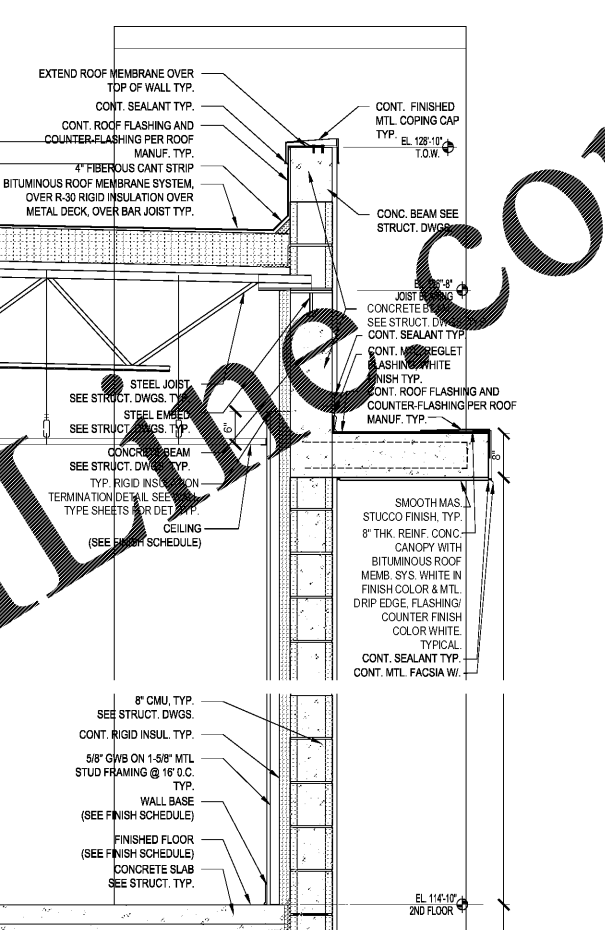

01 WALL SECTION
SCALE: 3/4"=1'-0"

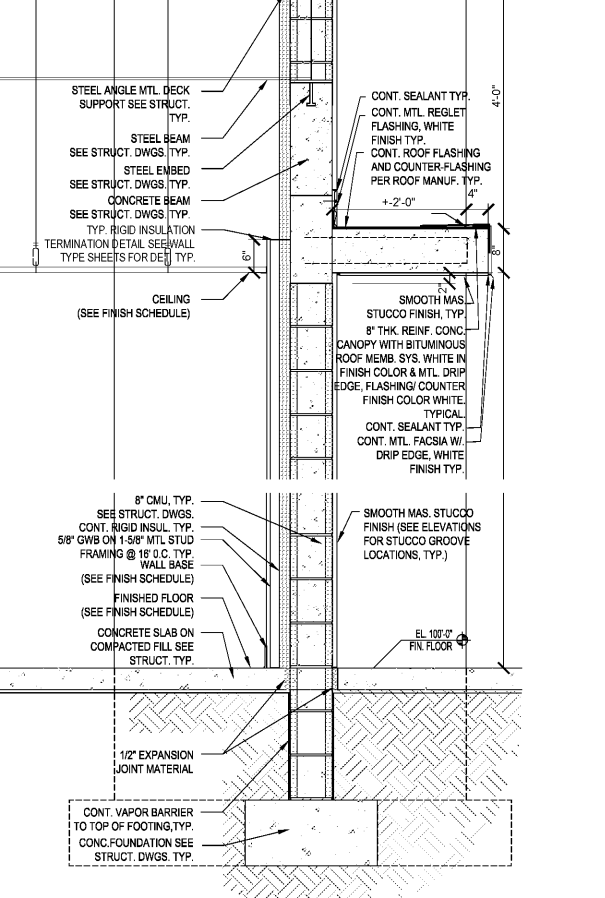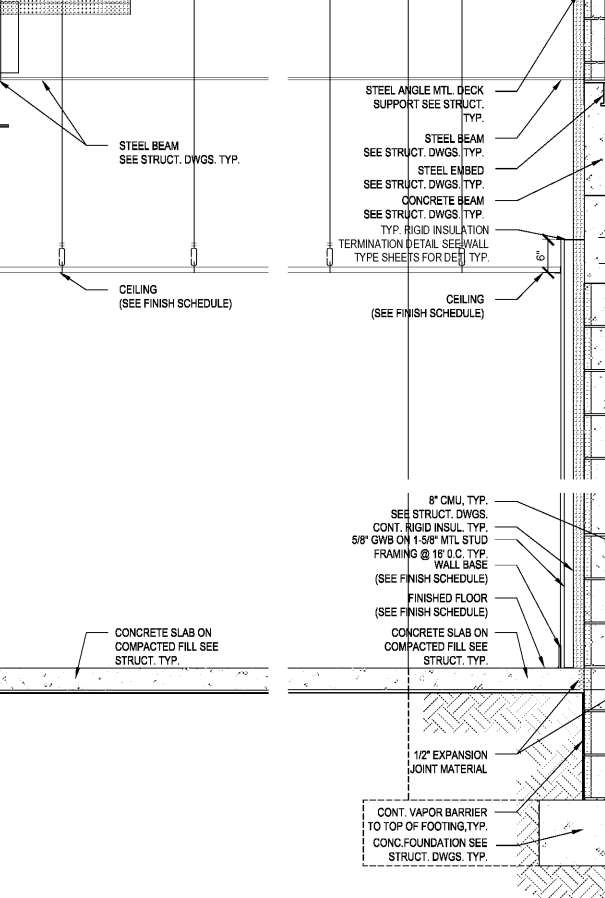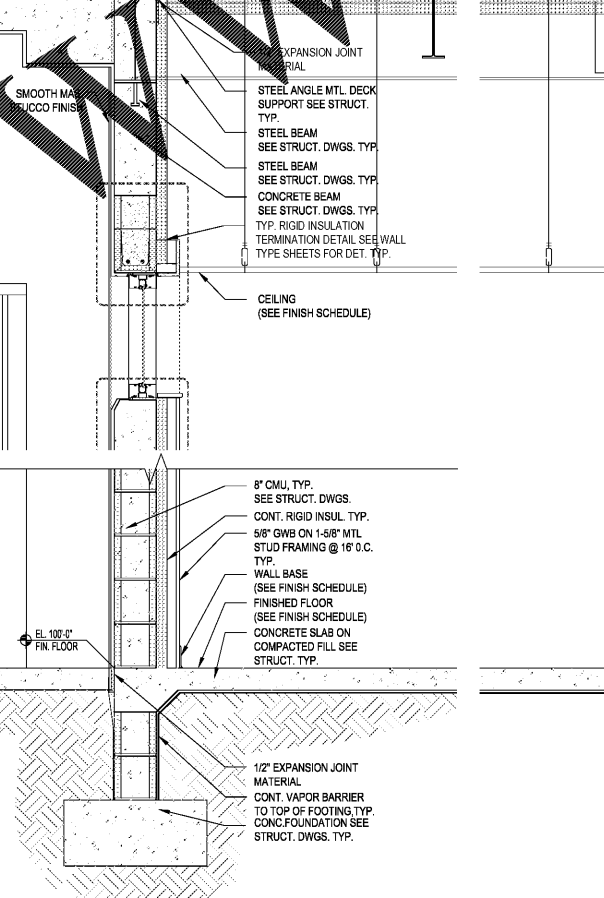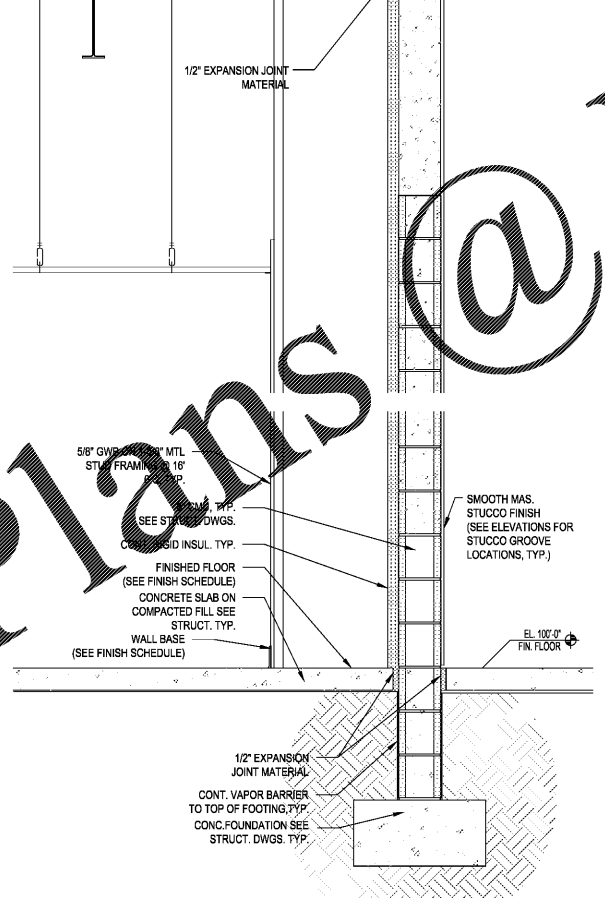

P:\18117_01_Benjamin Lower School\New STEM Building\10-Project\Development\11-Drawings\05-06-2017\05-06-2017.dwg, 10/24/2017 10:27:41 AM, DWG TO PDF, #33

Order Plans @

WWW.WALDINGHAMCON.COM

Comm. No: 16117.00
Date: 10-23-17
Drawn: ms

Revisions		
No.	Date	Note