




P:\1817_20\BengamiLowerSchoolNew\STEM Building\10-Project\Development\11-Drawings\Sheet\05\05\03.dwg, 10/24/2017 10:54:41 AM, DWG TO PDF - P3

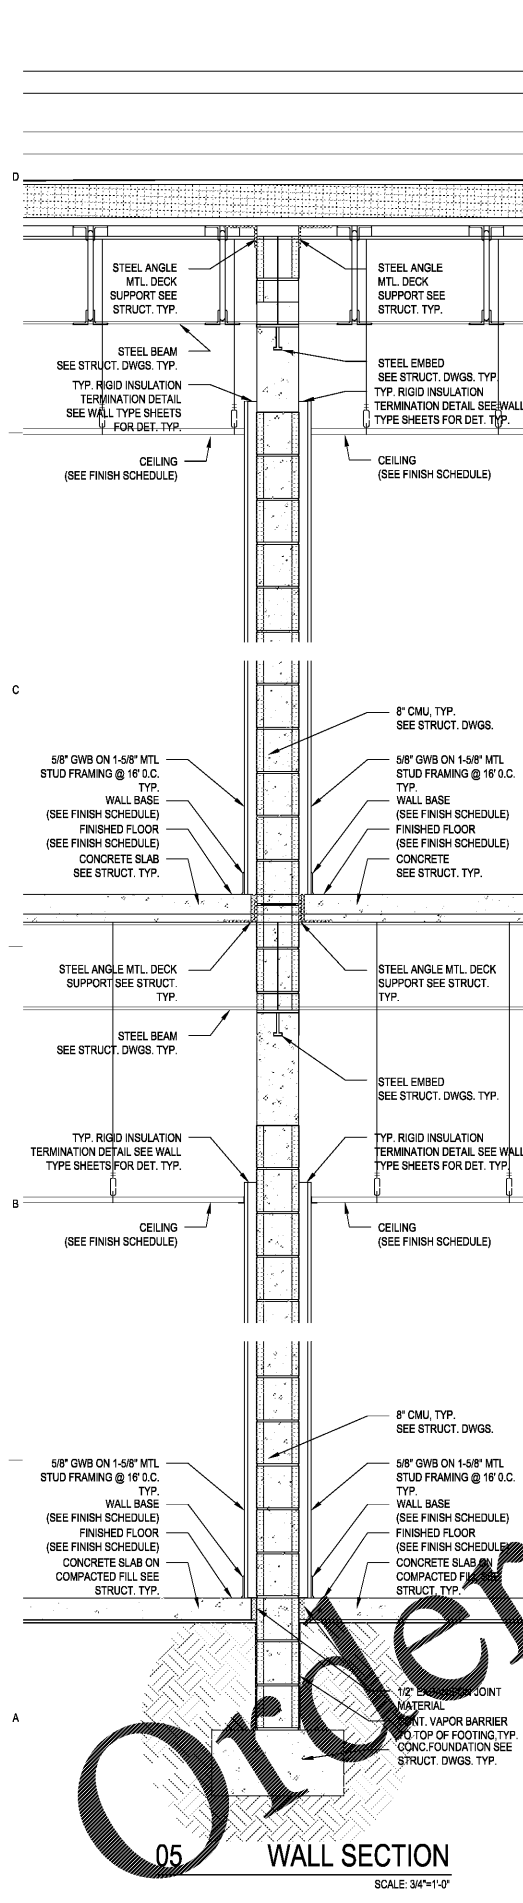


05 WALL SECTION
SCALE: 3/4"=1'-0"

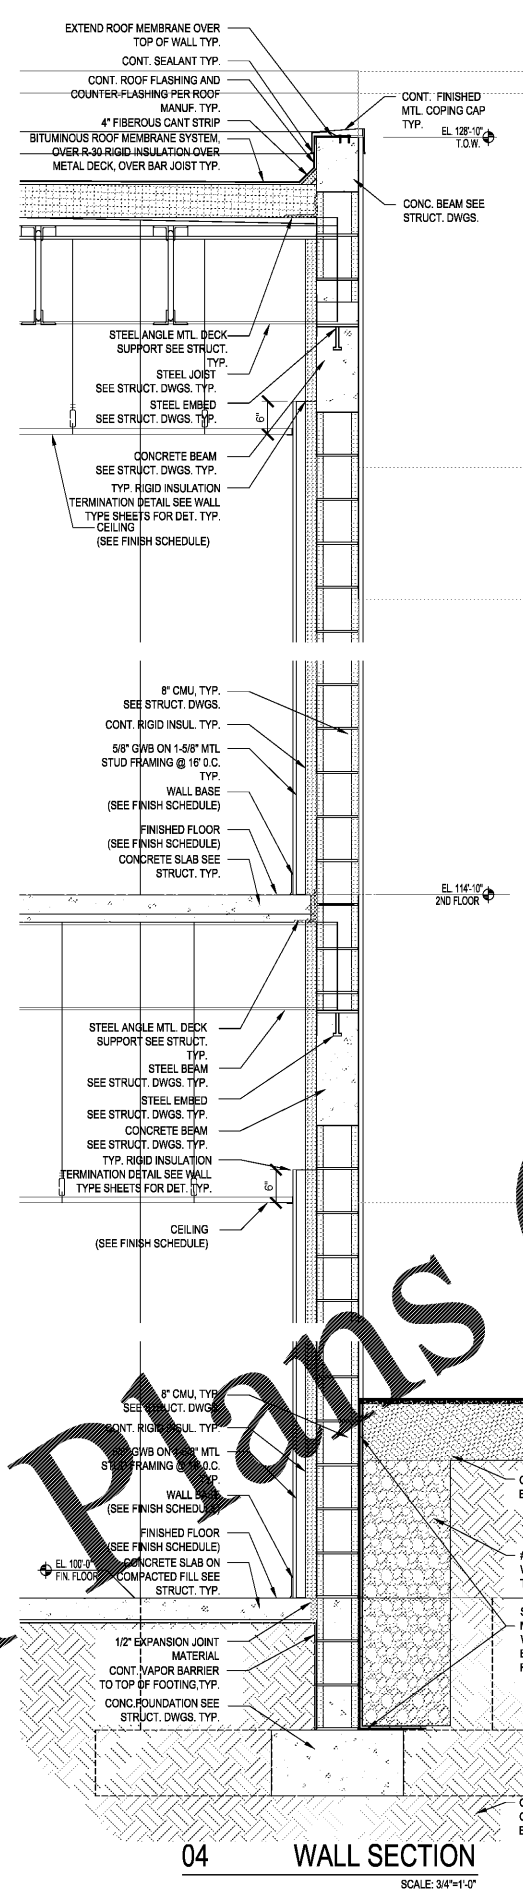


04 WALL SECTION
SCALE: 3/4"=1'-0"

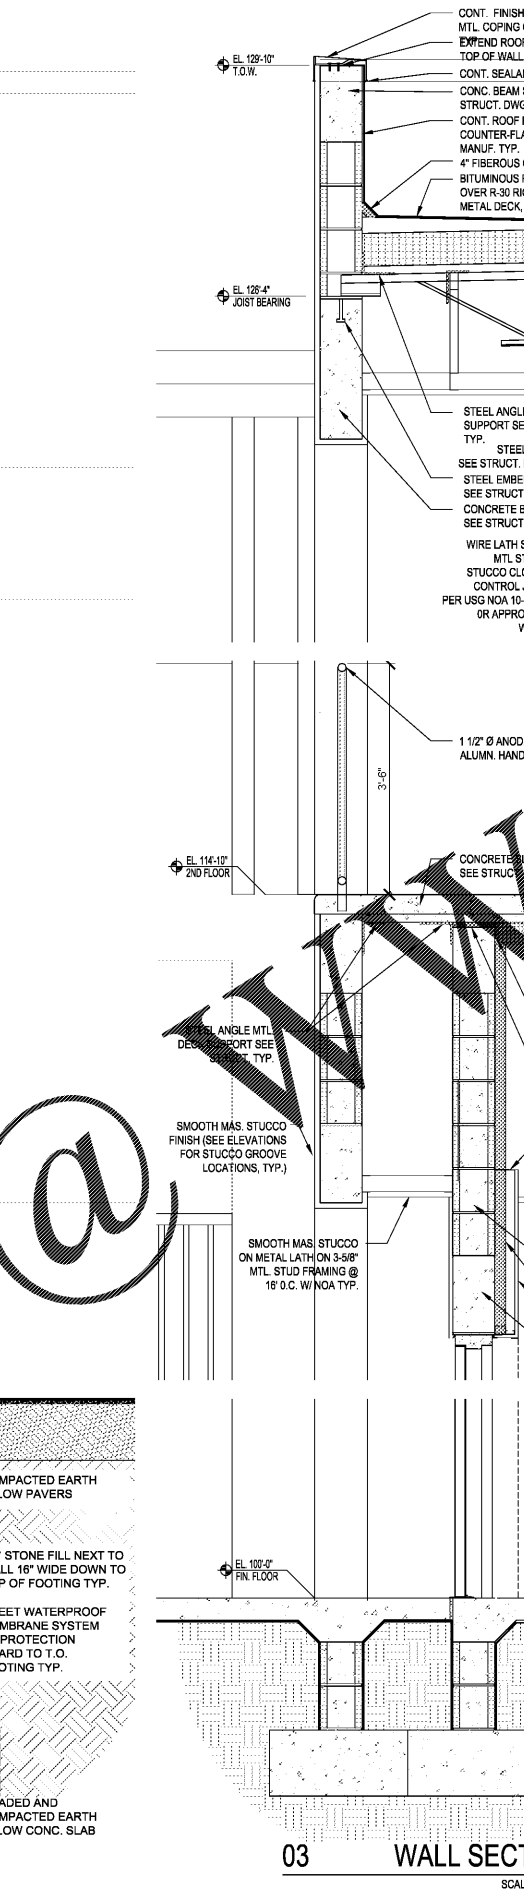

03 WALL SECTION
SCALE: 3/4"=1'-0"

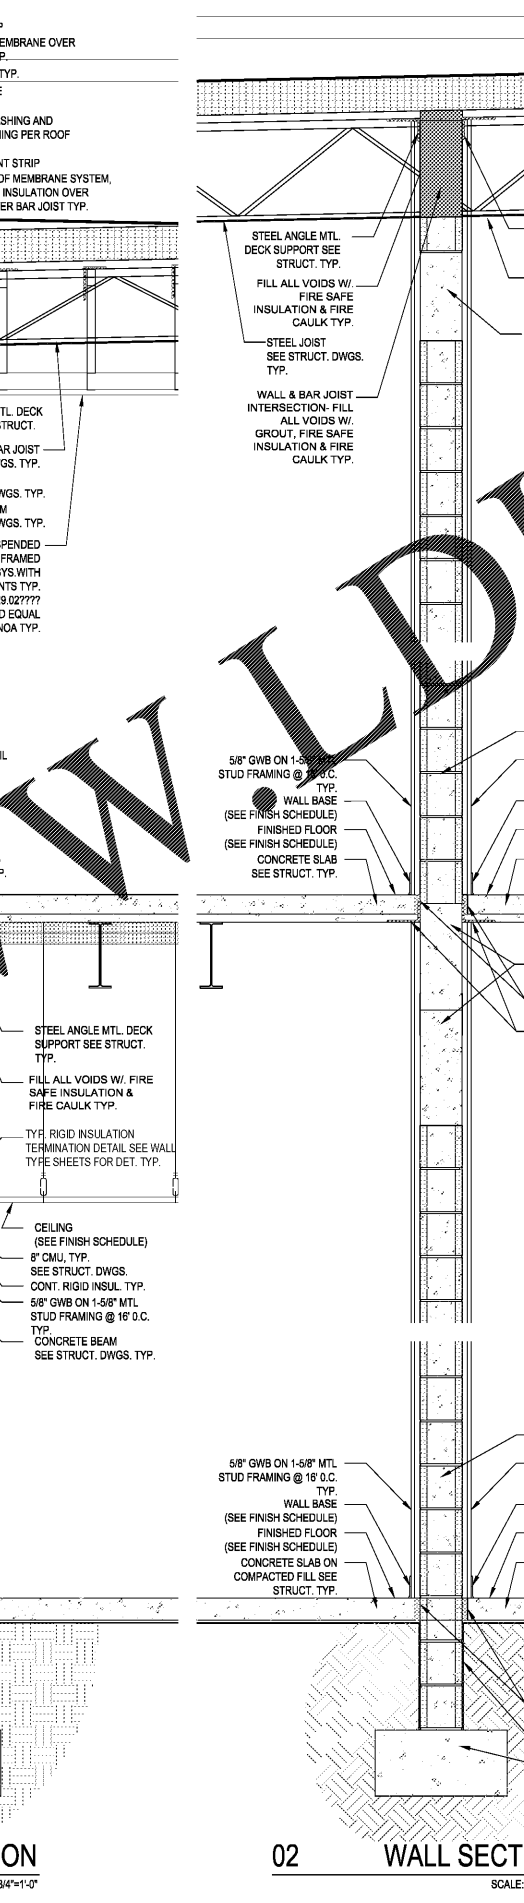

02 WALL SECTION
SCALE: 3/4"=1'-0"

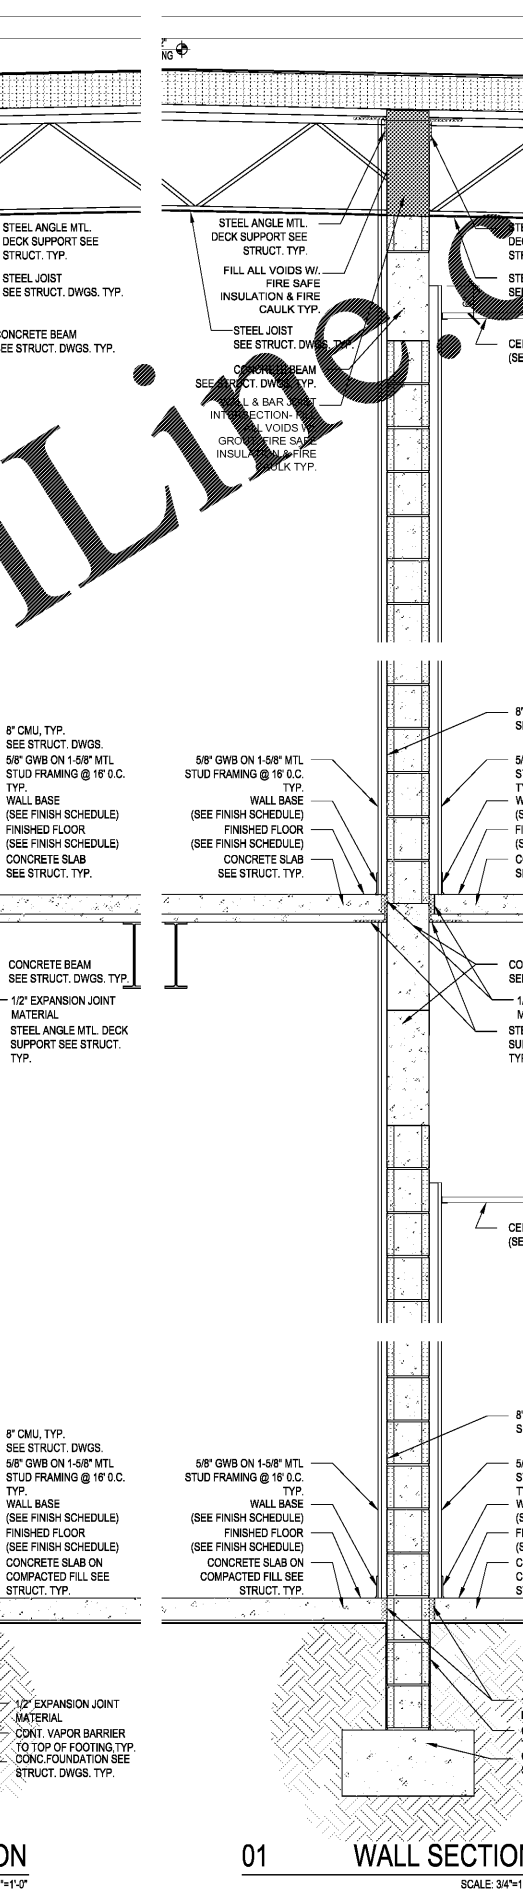

01 WALL SECTION
SCALE: 3/4"=1'-0"

HARVARD JOLLY ARCHITECTURE

STEM BUILDING
THE BENJAMIN SCHOOL - LOWER/MIDDLE SCHOOL
11000 Ellison Wilson Road, North Palm Beach, FL 33408
CONSTRUCTION DOCUMENTS

Comm. No: 16117.00
Date: 10-23-17

Revisions		
No.	Date	Note

RENÉ TERCILLA AIA, REFP
© 2017 HARVARD JOLLY, INC.

WALL SECTIONS

A3.3