




**03 CANOPY DETAIL**  
SCALE: 1 1/2" = 1'-0"

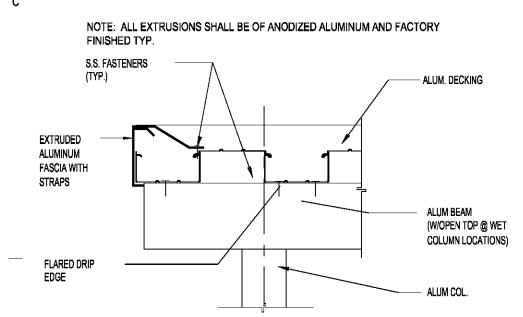


**04 CANOPY DETAIL**  
SCALE: 1 1/2" = 1'-0"

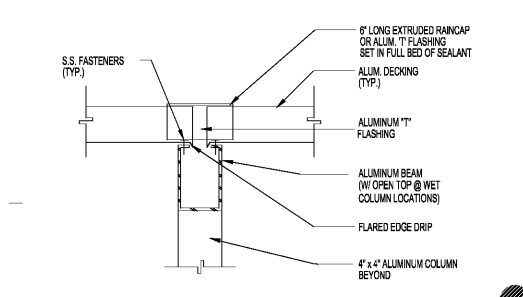

**05 CANOPY DETAIL**  
SCALE: 1 1/2" = 1'-0"

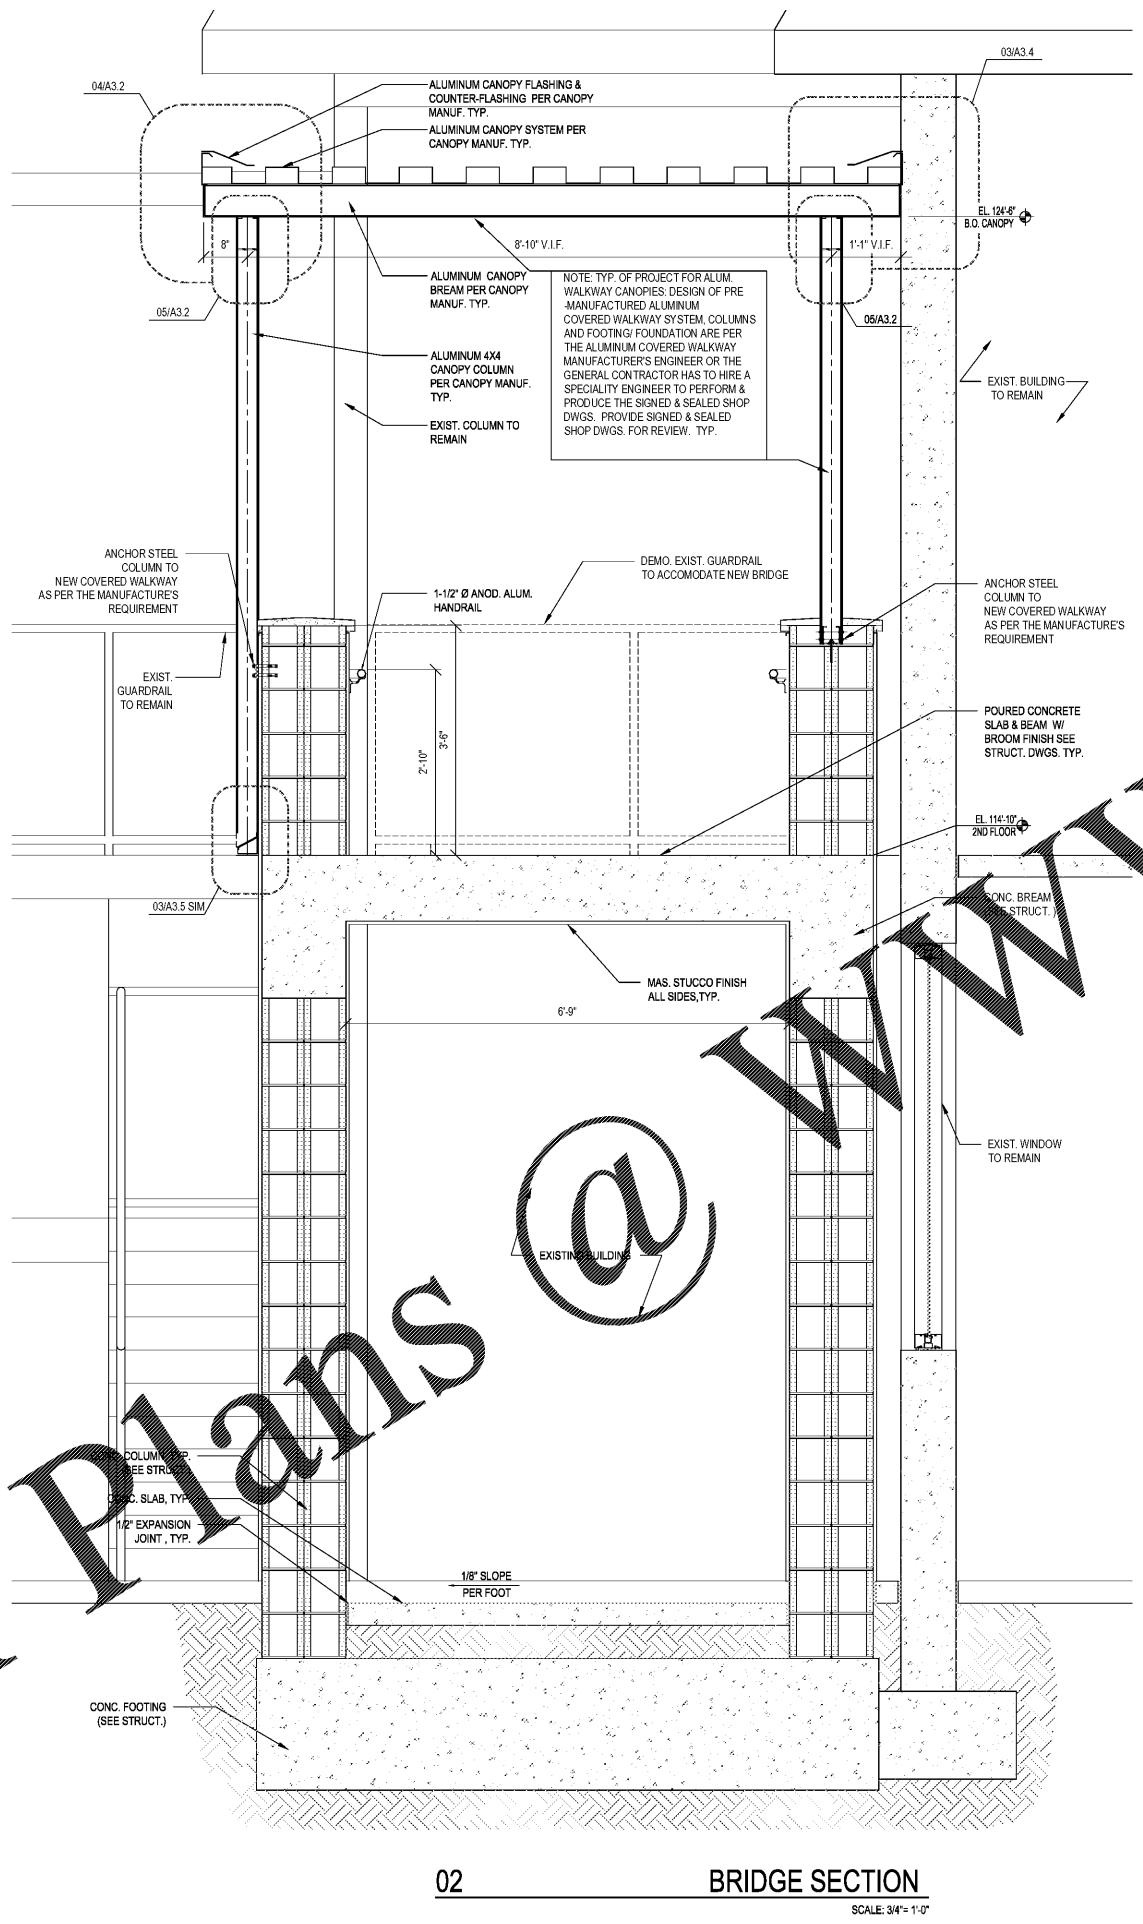

**02 BRIDGE SECTION**  
SCALE: 3/4" = 1'-0"

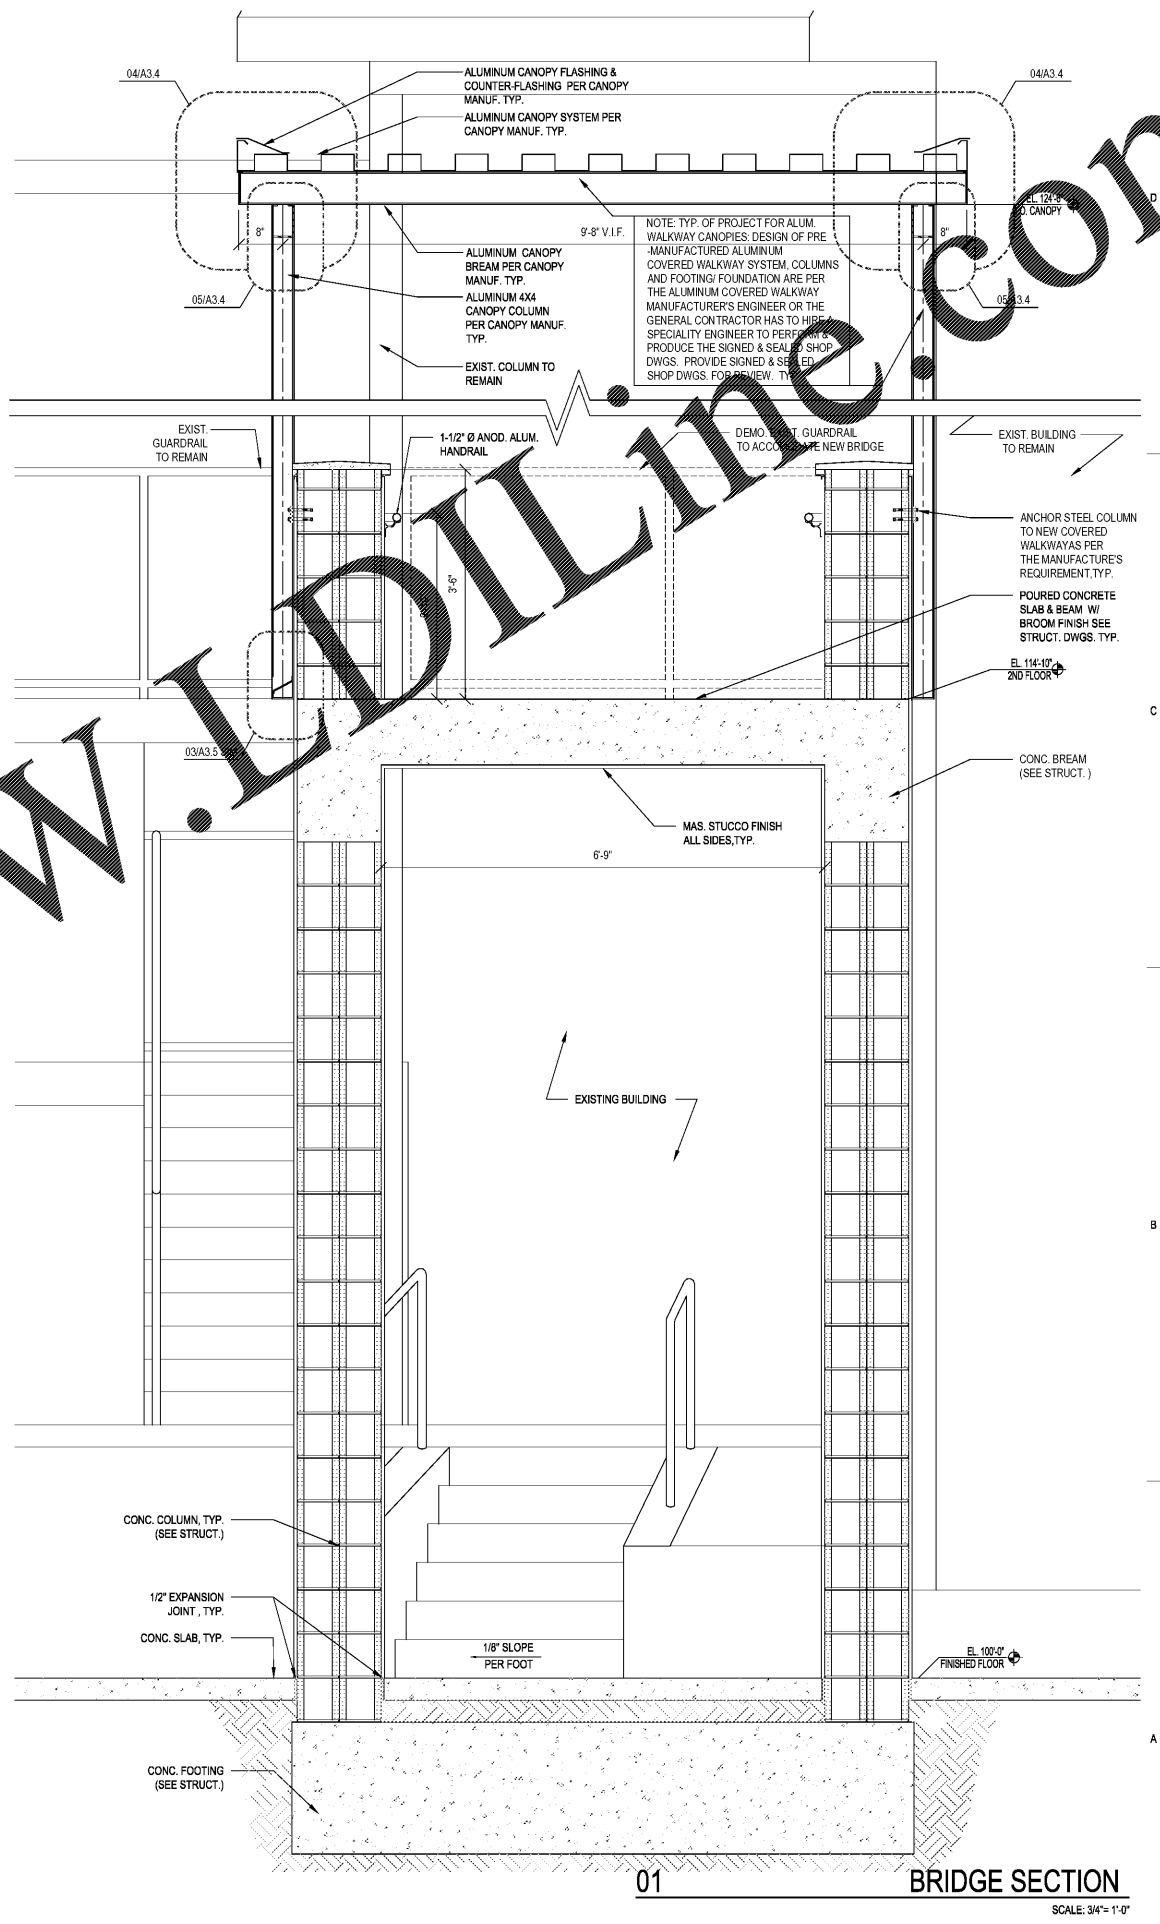

**01 WALL SECTIONS**  
SCALE: 3/4" = 1'-0"

Order Plans

WWW.LDILLINE.COM

HARVARD JOLLY ARCHITECTURE

**HARVARD JOLLY ARCHITECTURE**  
2047 VISTA PARKWAY, SUITE 100 | WEST PALM BEACH, FL 33411 | www.harvardjolly.com | AACC00119 | 561-475-4457

**STEM BUILDING THE BENJAMIN SCHOOL - LOWER/MIDDLE SCHOOL**  
11000 Ellison Wilson Road, North Palm Beach, FL 33408  
CONSTRUCTION DOCUMENTS

Comm. No: 16117.00  
Date: 10-23-17  
Drawn: me

Revisions		
No.	Date	Note

RENÉ TERCILLA AIA, REFP  
© 2017 HARVARD JOLLY, INC.

**WALL SECTIONS**

**A3.4**

P:\18117\_00\_Benjamin Lower School New STEM Building\03 Project Development\11 Construction\02 Bridge\02 Bridge\02 Bridge.dwg, 10/23/2017 10:22:44 AM, DWG 10/23/17, P33