




04 CANOPY DETAIL
SCALE: 3/4" = 1'-0"

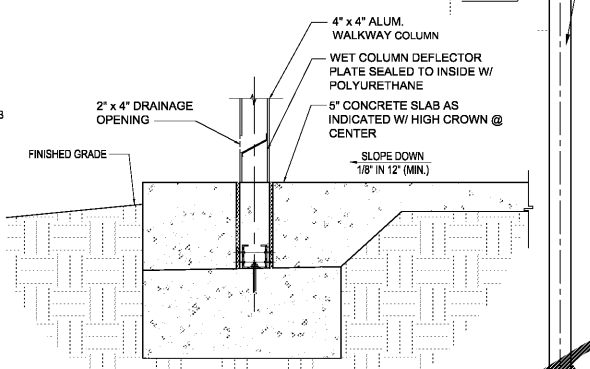

03 TYP. CANOPY DETAIL
SCALE: 1/2" = 1'-0"

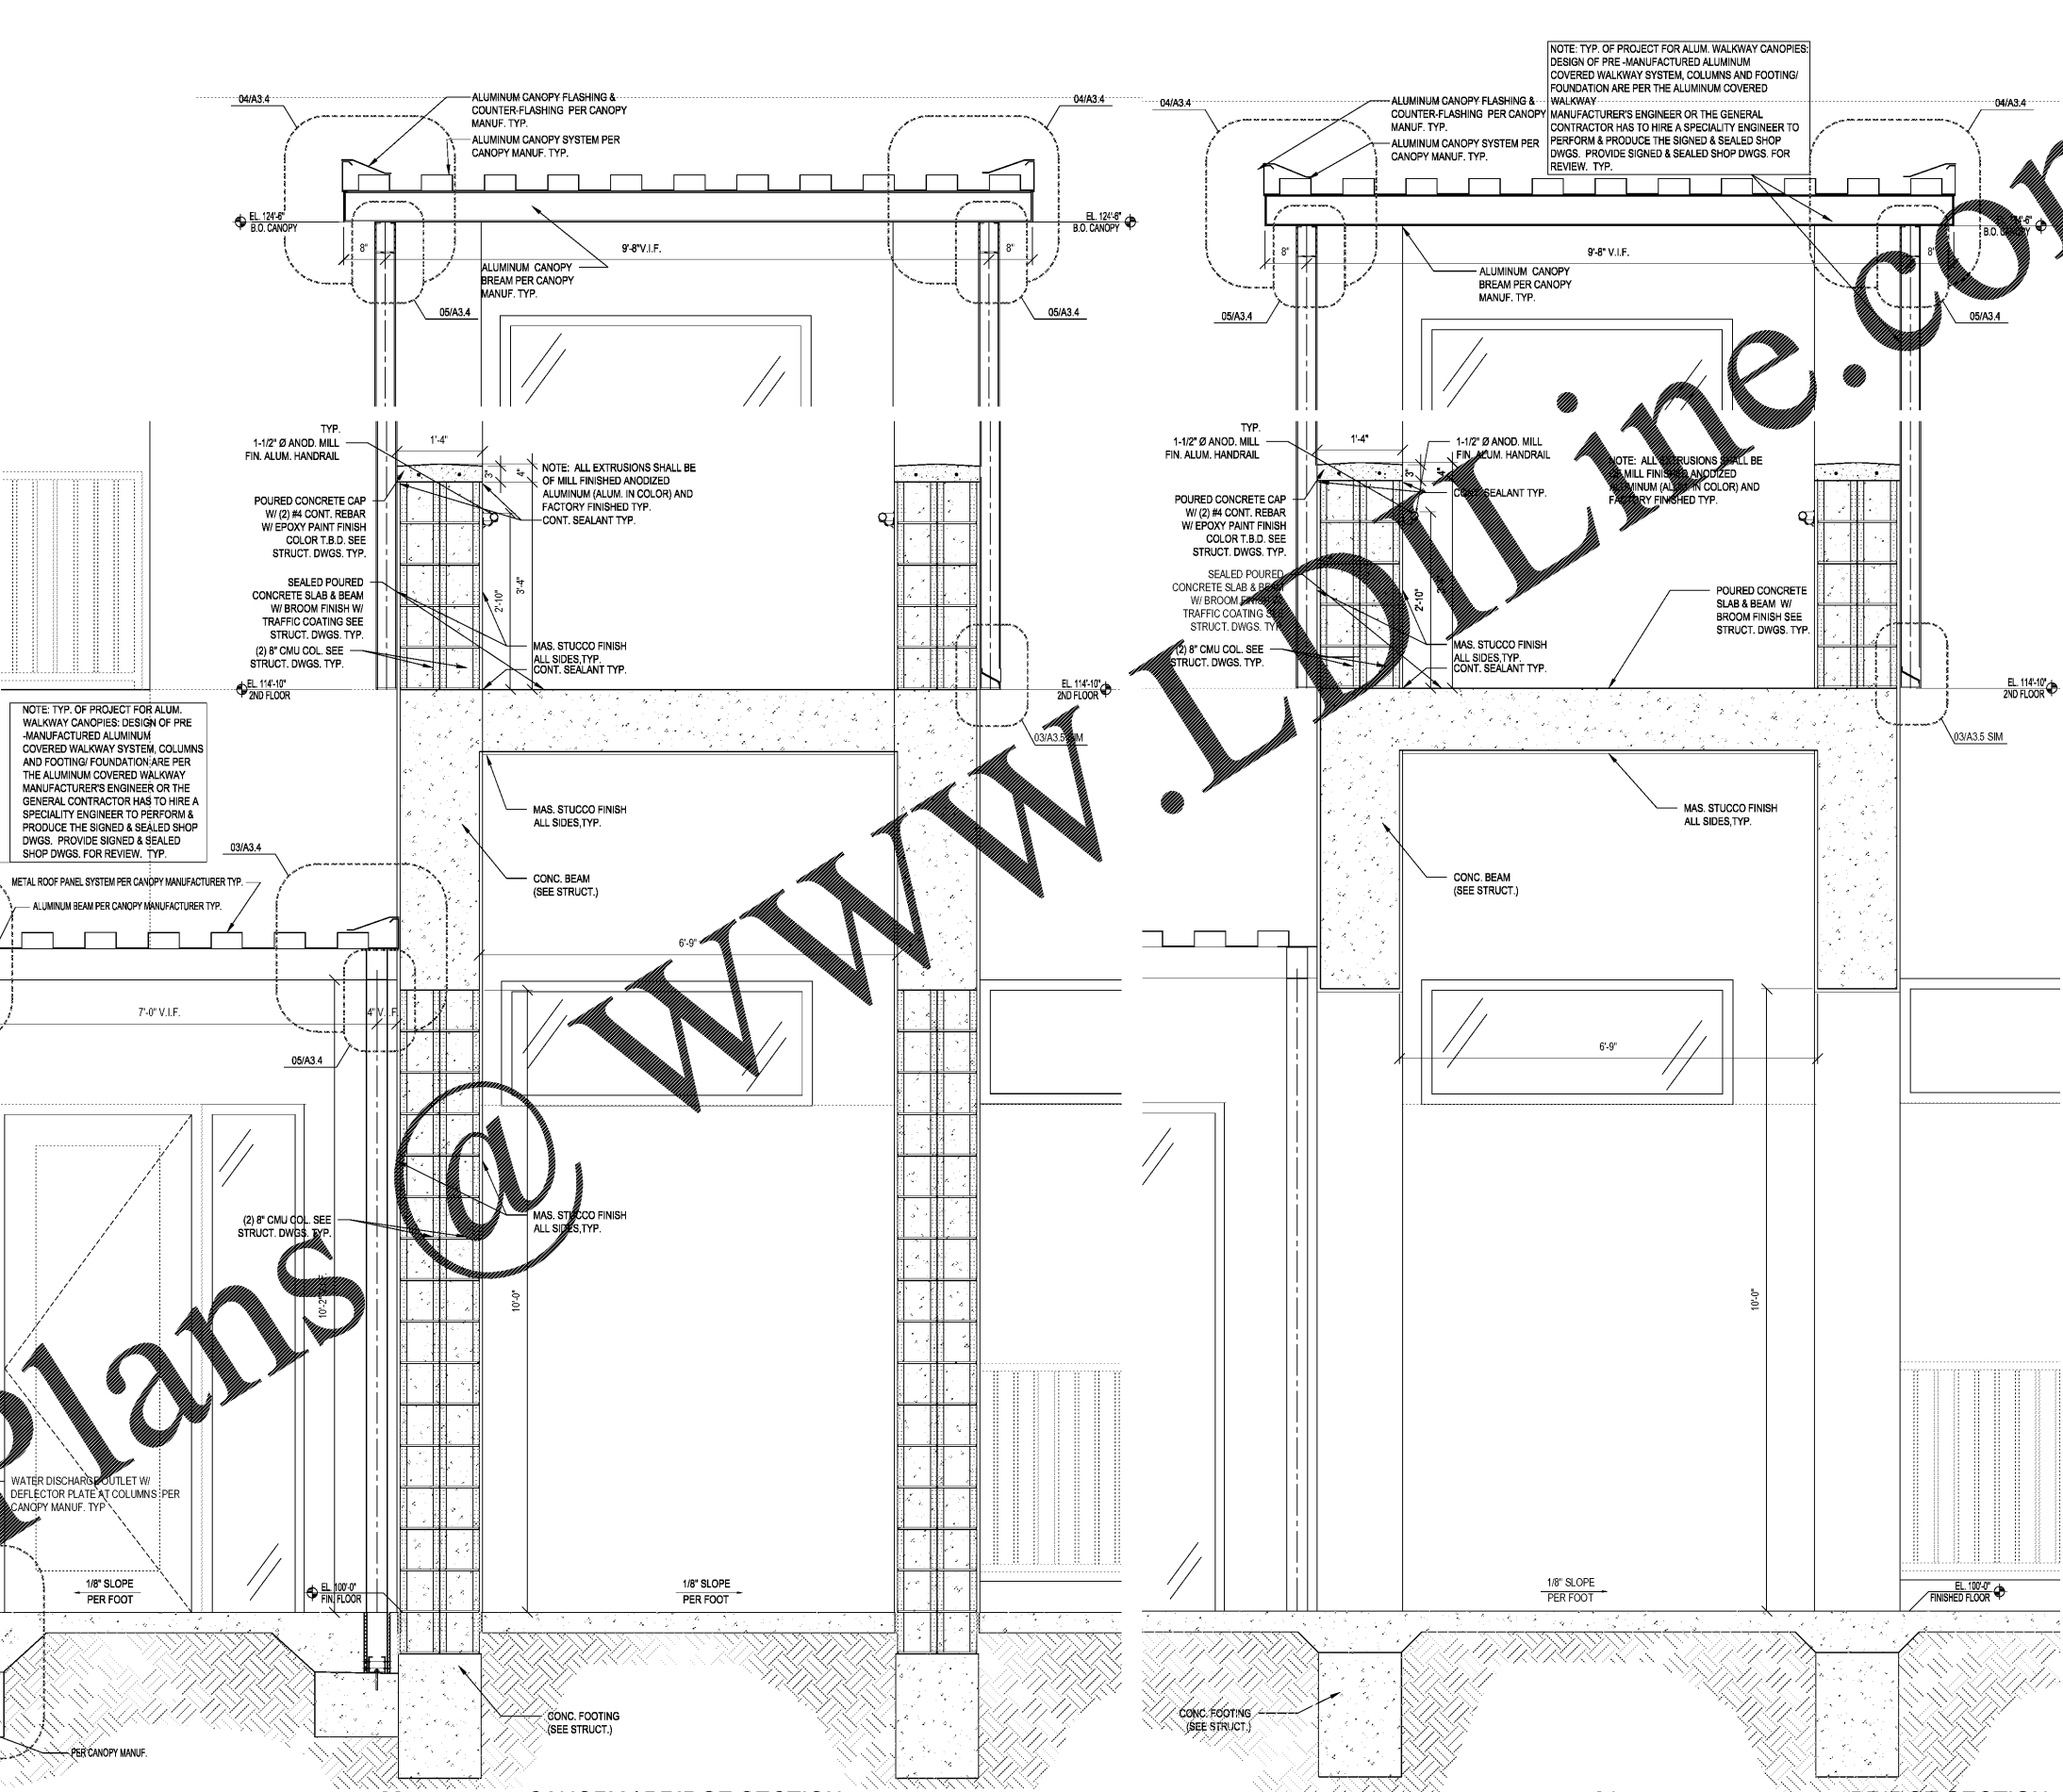

02 CANOPY / BRIDGE SECTION
SCALE: 3/4" = 1'-0"

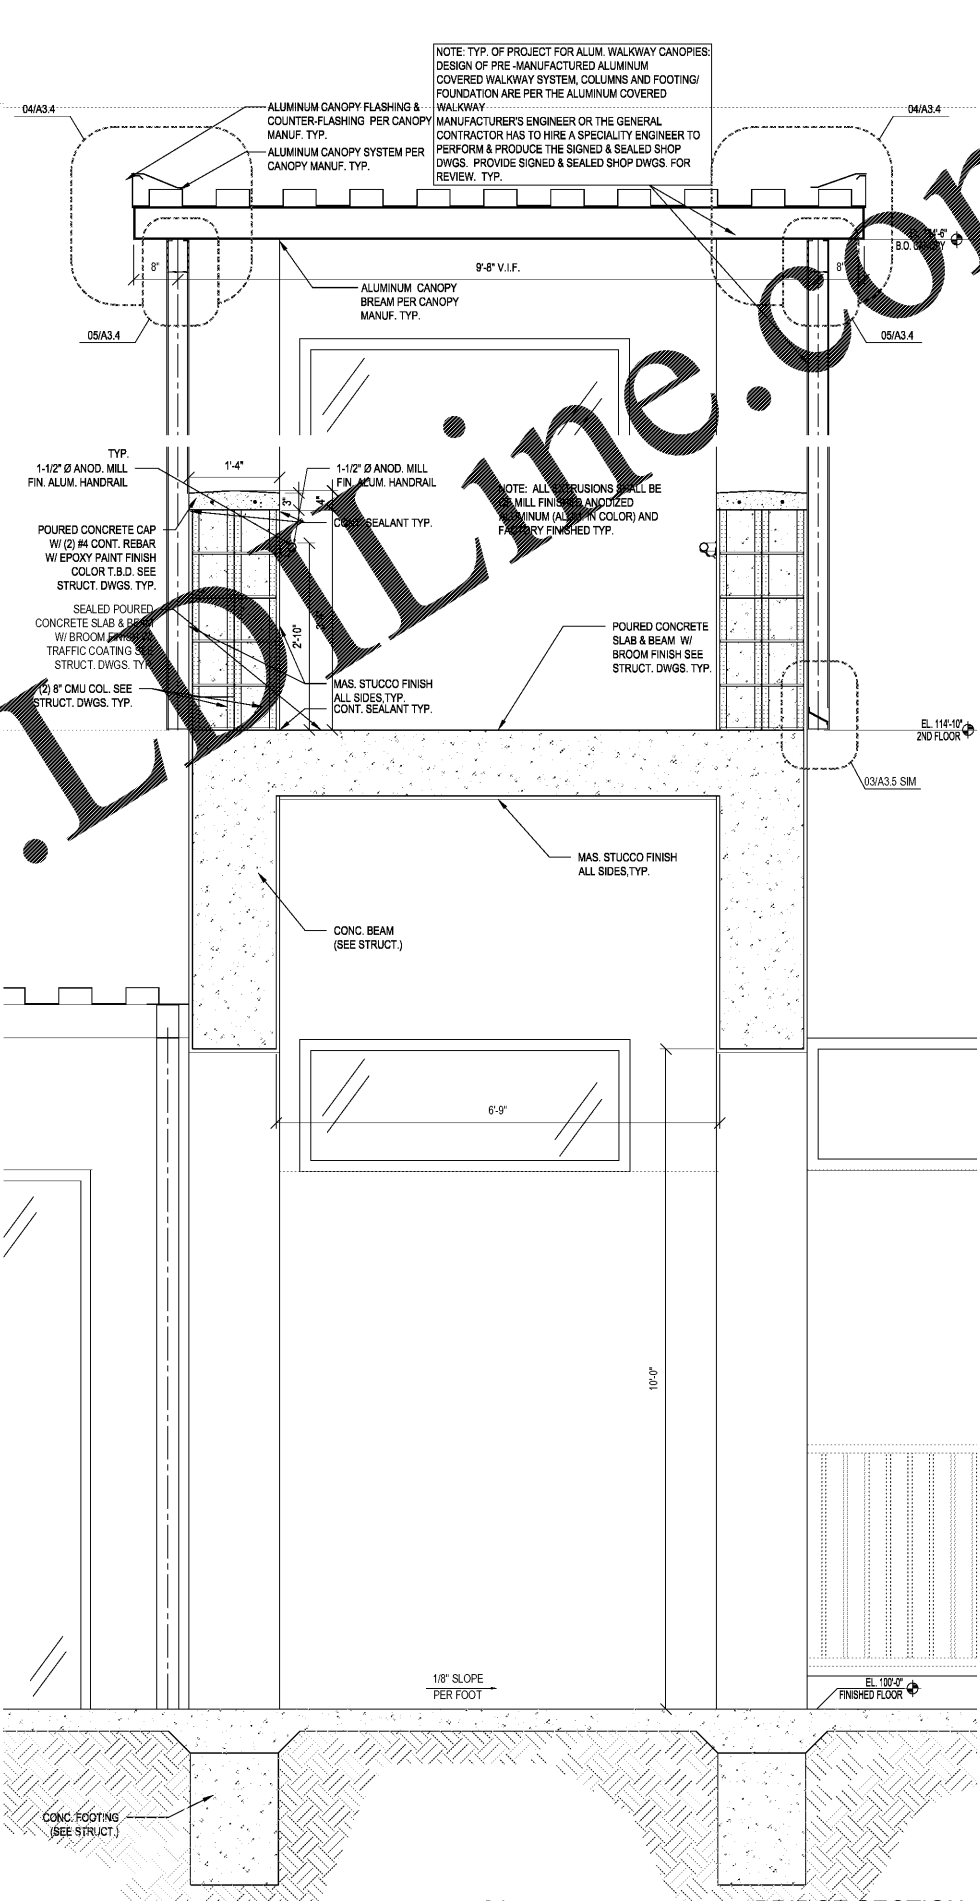

01 BRIDGE SECTION
SCALE: 3/4" = 1'-0"

HARVARD JOLLY
ARCHITECTURE

STEM BUILDING
THE BENJAMIN SCHOOL - LOWER/MIDDLE SCHOOL
11000 Ellison Wilson Road, North Palm Beach, FL 33408
CONSTRUCTION DOCUMENTS

Comm. No: 16117.00
Date: 10-23-17
Drawn: me

Revisions		
No.	Date	Note

RENÉ TERCILLA AIA, REFP
© 2017 HARVARD JOLLY, INC.

WALL SECTIONS

A3.5

Order Plans @

WWW.LOLLINE.COM