




02 SITE WALL DETAIL  
SCALE: 3/4"=1'-0"

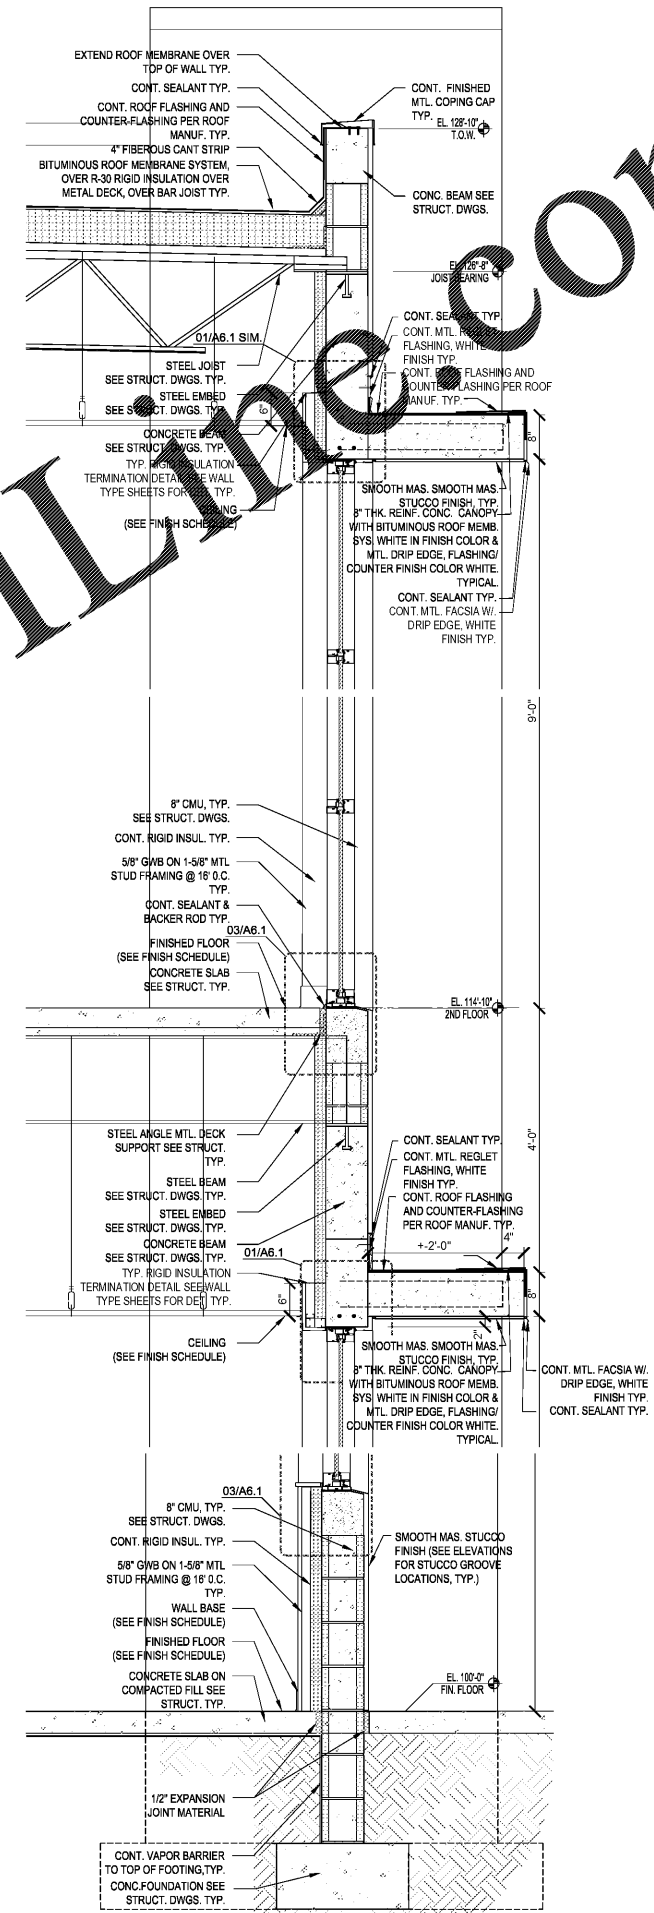

01 WALL SECTION  
SCALE: 3/4"=1'-0"

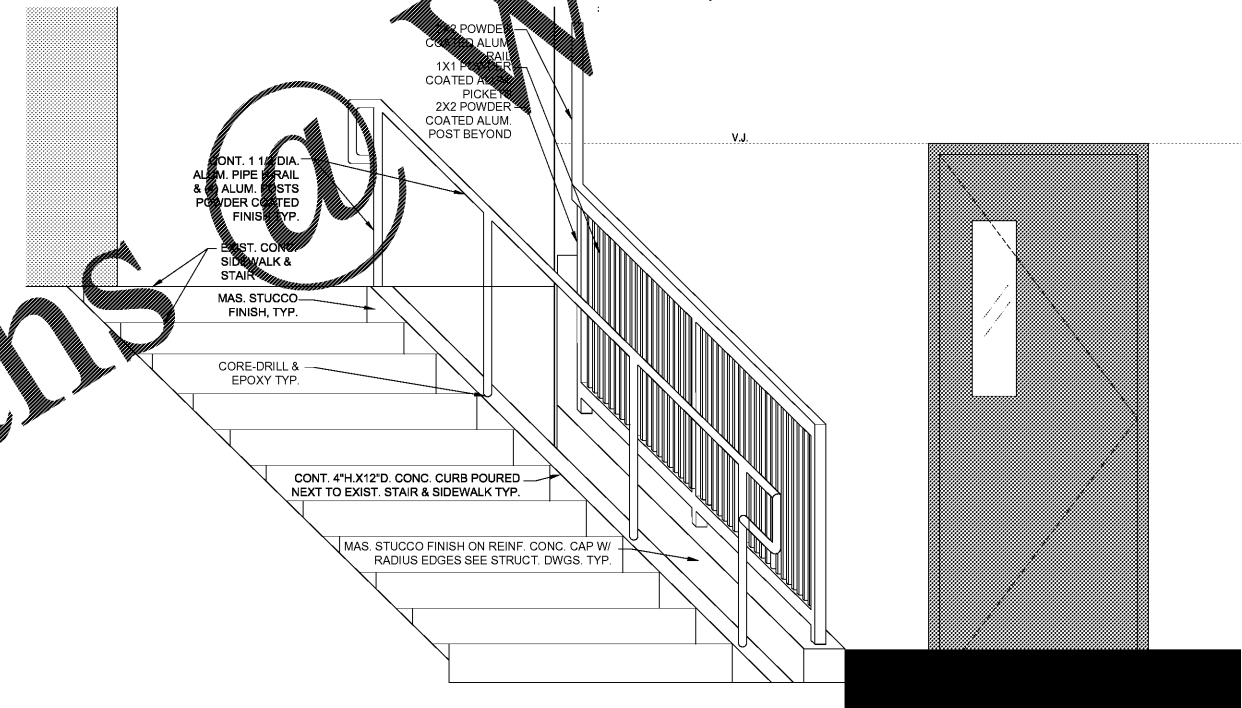

03 SITE WALL NORTH ELEVATION  
SCALE: 3/4"=1'-0"

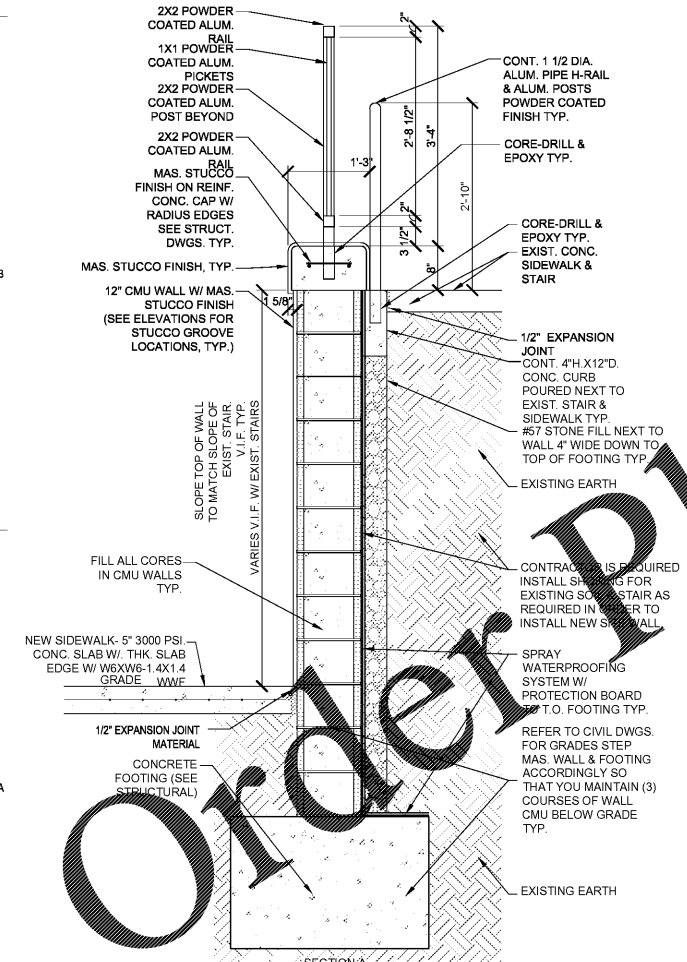

04 SITE WALL SECTION  
SCALE: 3/4"=1'-0"

HARVARD JOLLY ARCHITECTURE

STEM BUILDING  
THE BENJAMIN SCHOOL - LOWER/MIDDLE SCHOOL  
11000 Ellison Wilson Road, North Palm Beach, FL 33408  
CONSTRUCTION DOCUMENTS

Comm. No: 16117.00  
Date: 10-23-17  
Drawn: ms

Revisions		
No.	Date	Note

RENÉ TERCILLA AIA, REPP © 2017 HARVARD JOLLY, INC.

WALL SECTIONS

A3.7