


S9 SECTION
SCALE: 1/2" = 1'-0"

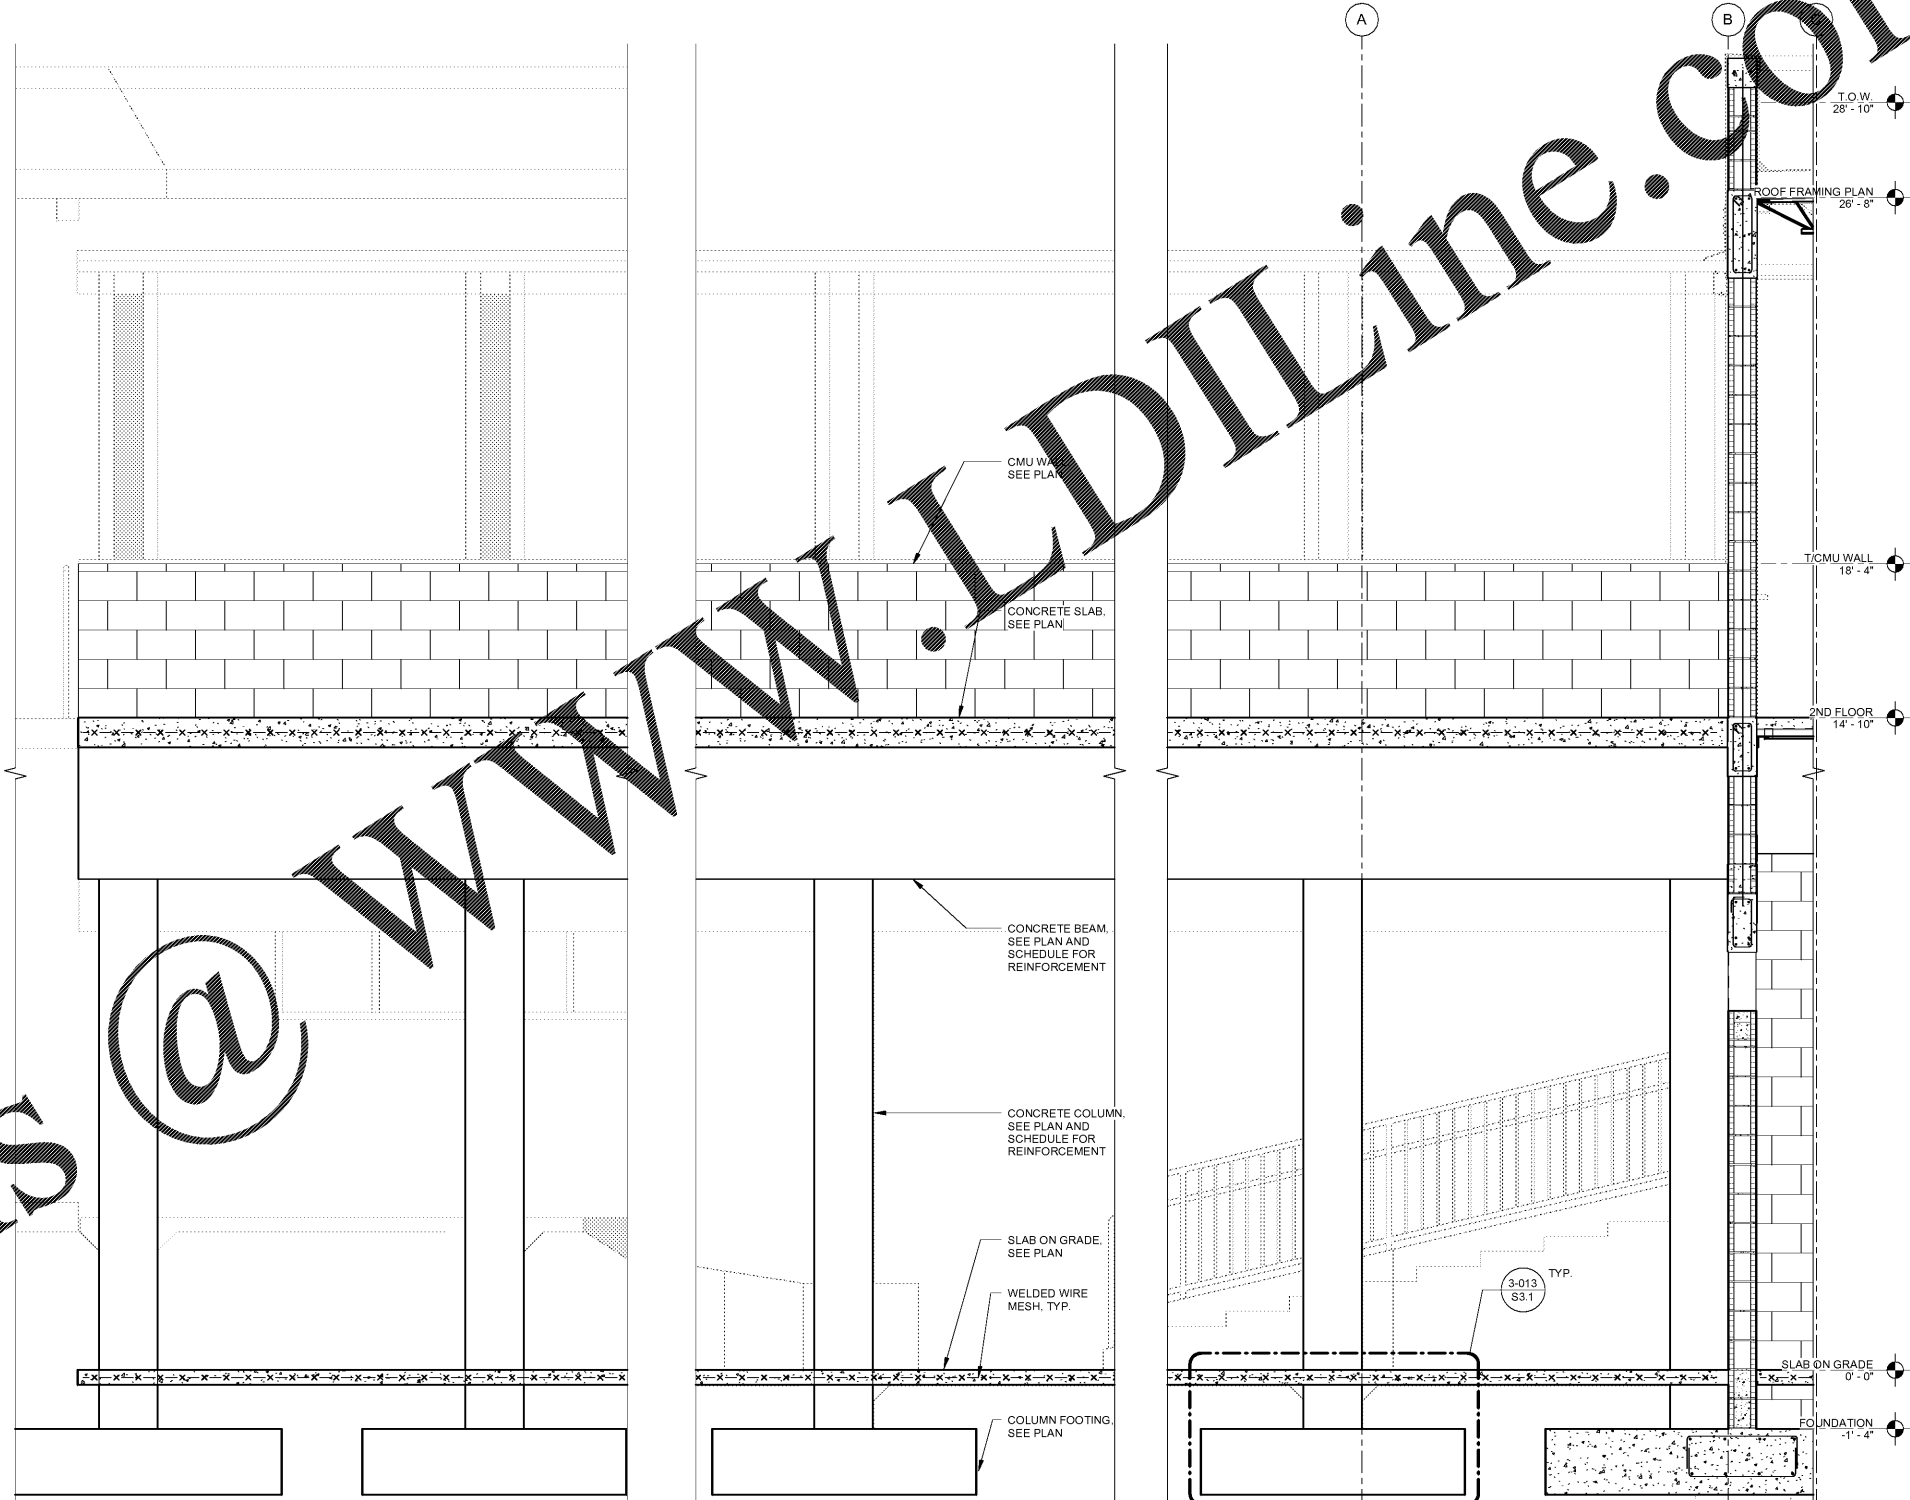

S10 SECTION 10
SCALE: 1/2" = 1'-0"

Order Plans @ WWW.LDILine.com


HARVARD • JOLLY
ARCHITECTURE
2714 Dr. MLK Jr. Street N. St. Petersburg, FL 33704 | 727-696-4611 | www.HarvardJolly.com | AA 0000119

MASTER CONSULTING ENGINEERS
CONSISTERS, INC.
11000 ELLISON WILSON ROAD, NORTH PALM BEACH, FL 33408
4101 RAVENSWOOD RD., STE 307 FT. LAUDERDALE, FL 33312
TEL: 954-791-1919 FAX: 954-791-1922
WWW.CONSISTERS.COM
REGISTERED PROFESSIONAL ENGINEERS
REPRODUCTION OF THESE DRAWINGS WITHOUT THE WRITTEN PERMISSION OF CONSISTERS, INC. IS PROHIBITED.
CA: 8426 PROJ. NO. 1413130

THE BENJAMIN SCHOOL - LOWER/MIDDLE SCHOOL
11000 Ellison Wilson Road, North Palm Beach, FL 33408
CONSTRUCTION DOCUMENTS

Comm. No: Project Number
Date: Issue Date
Drawn: FR

Revisions		
No.	Date	Note

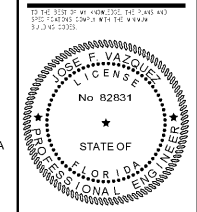

WALL SECTIONS

S4.5

TO THE BEST OF OUR KNOWLEDGE INFORMATION AND BELIEF, THESE STRUCTURAL PLANS CONFORM TO AND SATISFY, THE FLORIDA BUILDING CODE, 2014 EDITION, ACI 318-11 AND LOCAL CODES AS APPLICABLE