



The information contained herein is the property of Johnson, Levinson, Ragan, Davila, Inc. (JLRD) and is provided by copyright. Unauthorized use or publication, reproduction, or distribution of this information without written consent is prohibited. The user hereby represents and warrants that it will be used solely for the purposes intended and that it will be used in accordance with the terms and conditions of the license agreement.

Order Plans

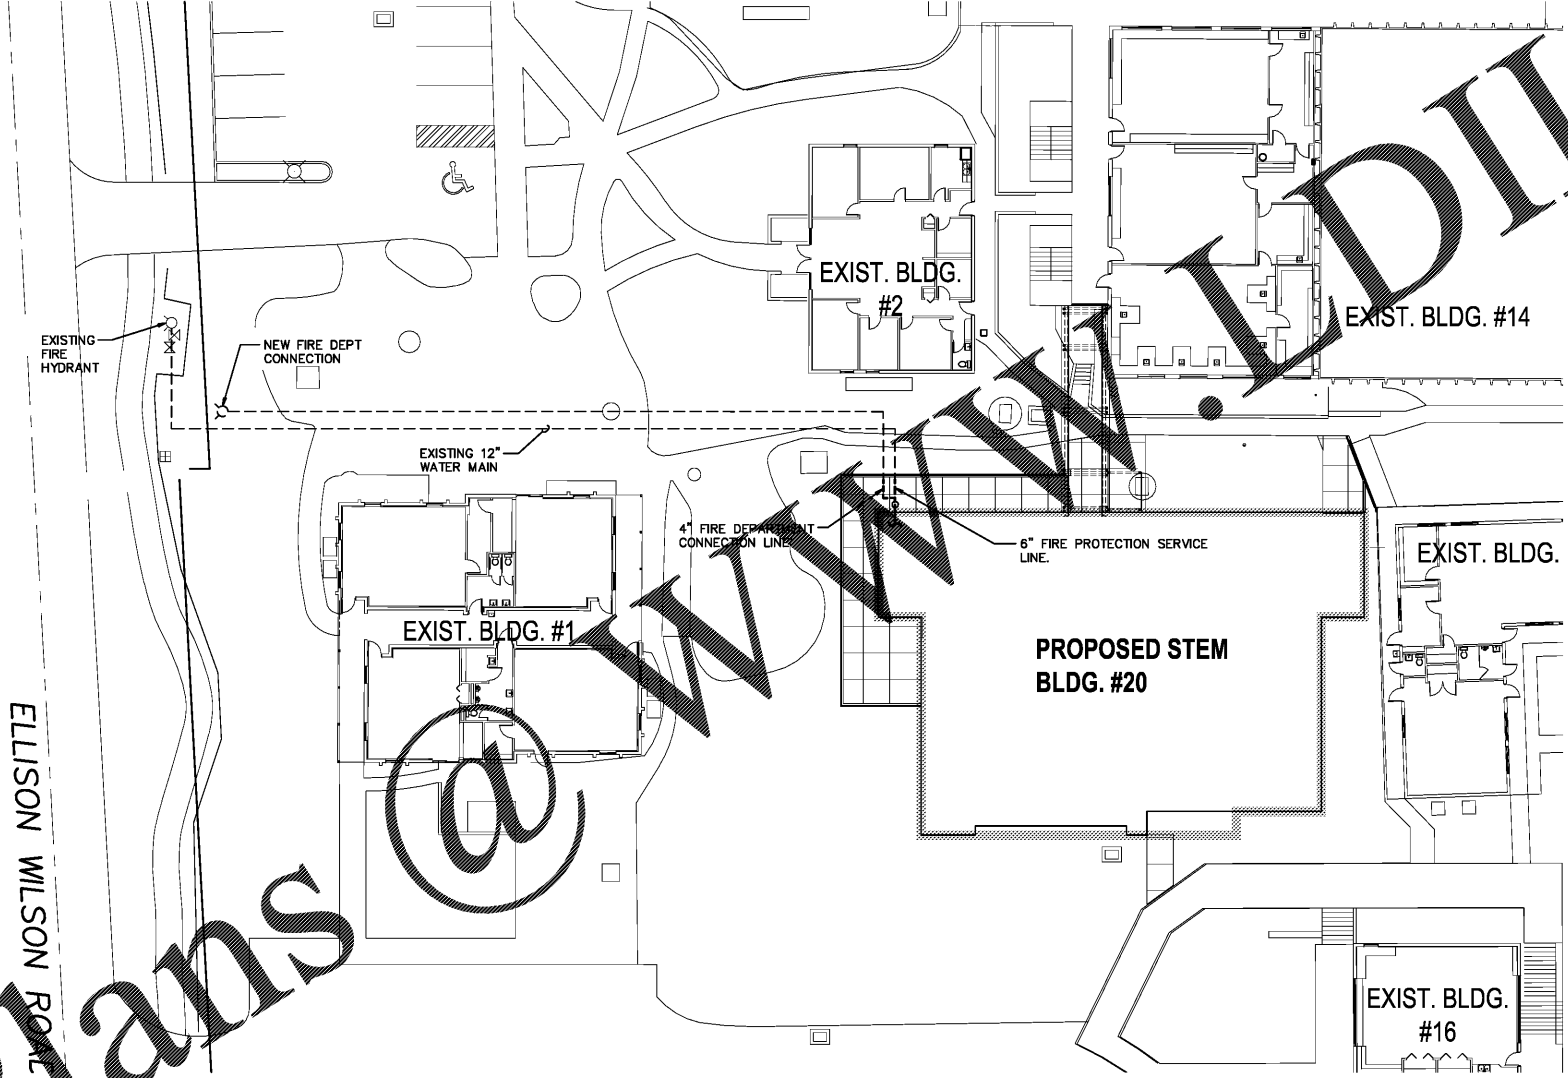

1 FIRE PROTECTION SITE PLAN
FP0.2

 

HARVARD • JOLLY
ARCHITECTURE

2047 VISTA PARKWAY, SUITE 100 | WEST PALM BEACH, FL 33411 | www.harvardjolly.com | AAC000119

JLRD
JOHNSON, LEVINSON
RAGAN, DAVILA, INC.
1450 Centrepark Boulevard, Suite 350
West Palm Beach, Florida 33401
(561) 689-2303 (561) 689-2302 Fax
www.jlr.com

Certification Number 6059

Michael P. Landrum, P.E. 30594
Charles C. Chubberson, P.E. 31936

**STEM BUILDING
THE BENJAMIN SCHOOL - LOWER/MIDDLE SCHOOL**
11000 Ellison Wilson Road, North Palm Beach, FL 33408
CONSTRUCTION DOCUMENTS

Comm. No: 16117.00
Job No: 117030
Date: 10-23-17
Drawn: BAR

Revisions		
No.	Date	Note

TO THE BEST OF MY KNOWLEDGE, THE PLANS AND SPECIFICATIONS COMPLY WITH THE MINIMUM BUILDING CODES.

© 2017 HARVARD JOLLY, INC.

JLRD Project #117030

FP0.2