
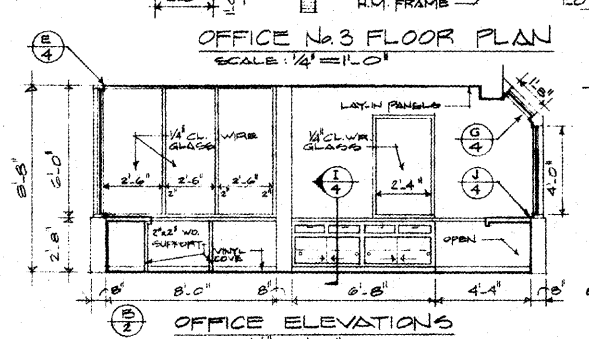
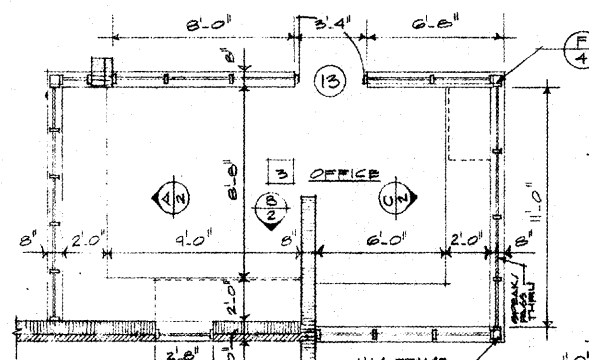


BACKSTOP SCHEDULE (ALTERNATE)			
TYPE	HEIGHT ADJUSTER	SAFETY LOCK	RECTANGULAR W/ BACKBOARD
1 WALL SUPPORTED	0	0	0
2 BACKWARD FOLD	0	0	0
3 BACKWARD FOLD	0	0	0
4 WALL SUPPORTED	0	0	0
5 WALL SUPPORTED	0	0	0
6 WALL SUPPORTED	0	0	0

ROOM FINISH SCHEDULE

ROOM	FLOOR	BASE	WALLS	CEILING	REMARKS
1 ENTRANCE	0	0	0	0	CEILING @ 2'x2' STUDO - 16'x16'
2 LOBBY	0	0	0	0	8'-0"
3 OFFICE	0	0	0	0	8'-0"
4 LIBRARY	0	0	0	0	8'-0"
5 CORRIDOR	0	0	0	0	8'-0"
6 MEN TOILET	0	0	0	0	8'-0"
7 WOMEN TOILET	0	0	0	0	8'-0"
8 STORAGE	0	0	0	0	8'-0"
9 CONFERENCE	0	0	0	0	8'-0"
10 OFFICE	0	0	0	0	8'-0"
11 OFFICE	0	0	0	0	8'-0"
12 GYMNASIUM	0	0	0	0	25'-0" 7'-4" GLAZED ENAMEL W/ MASCOT
13 MEN TOILET	0	0	0	0	11'-6"
14 WOMEN TOILET	0	0	0	0	11'-6"
15 GYM STORAGE	0	0	0	0	11'-4"
16 UTILITY	0	0	0	0	11'-4"
17 STORAGE	0	0	0	0	11'-4"
18 ARTS & CRAFTS	0	0	0	0	11'-2"
19 STORAGE	0	0	0	0	11'-2"
20 KITCHEN	0	0	0	0	8'-0"
21 CORRIDOR	0	0	0	0	8'-0"
22 MULTI-PURPOSE ROOM	0	0	0	0	8'-0"
23 STORAGE	0	0	0	0	8'-0"
24 STORAGE	0	0	0	0	8'-0"
25 GAME ROOM	0	0	0	0	8'-0"

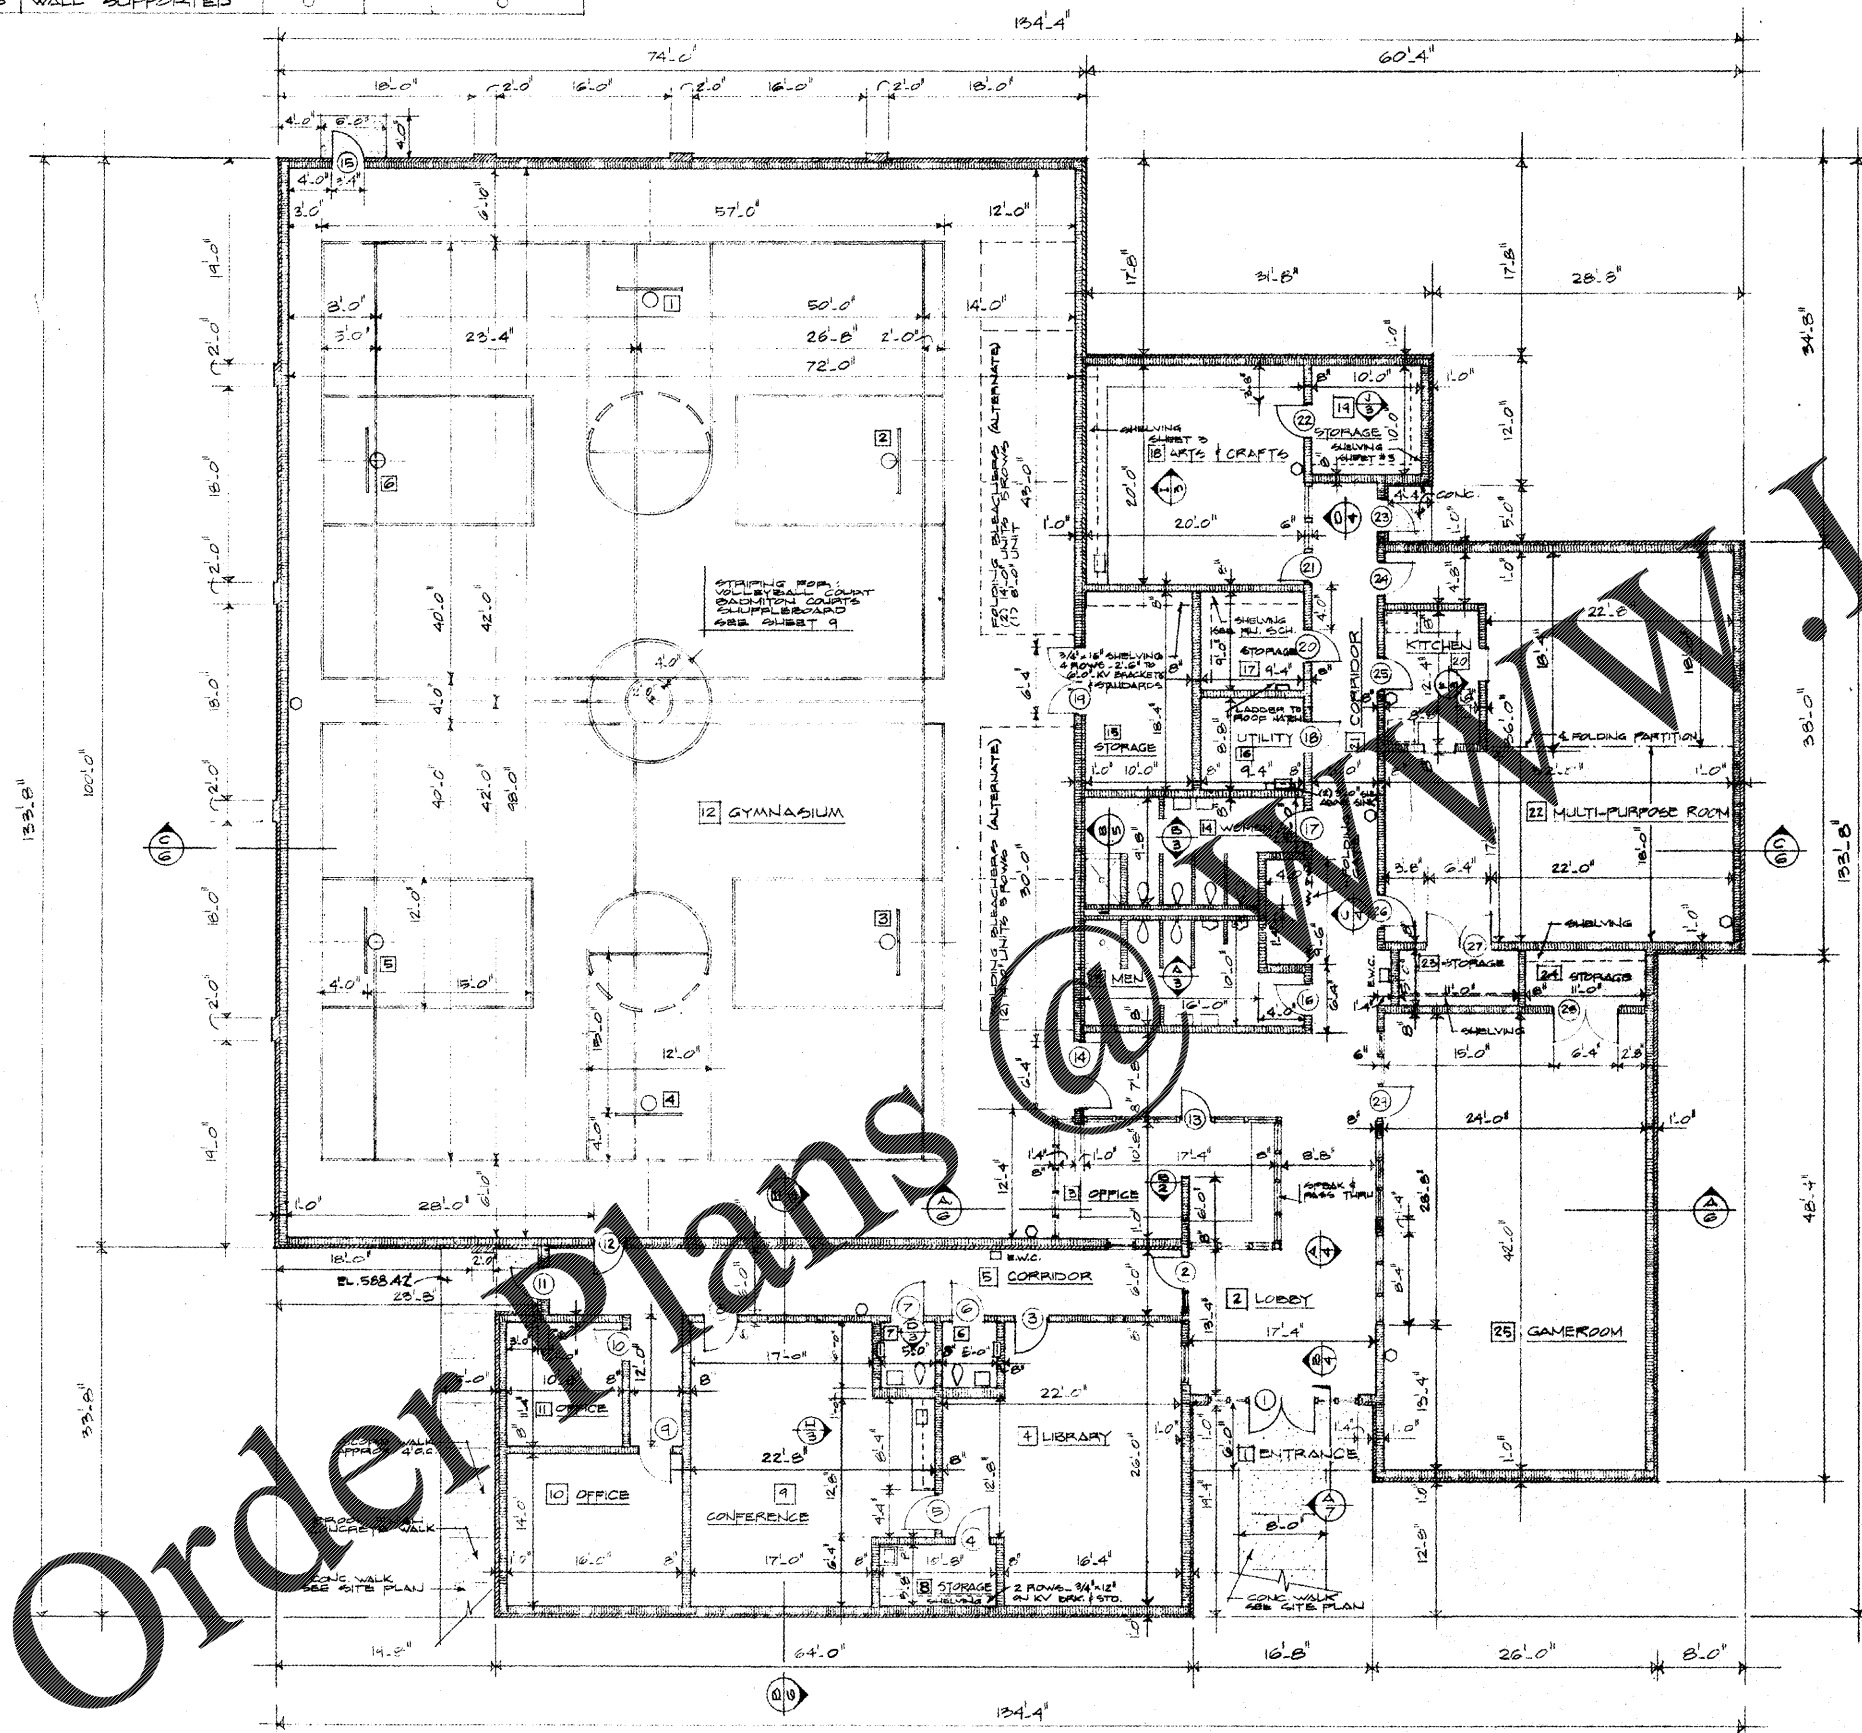

FLOOR PLAN LEGEND


- BACK WALL
- CONCRETE BLOCK WALL
- TYPE AND FIRE EXTINGUISHER ON EXPOSED BRACKET

BUILDING AREA - 14,500 SQ. FT. (ENCLOSED)

FLOOR PLAN SCALE: 1/8" = 1'-0"

Order Plans

LDLINE.COM

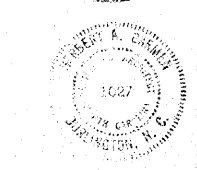

NORTH PARK COMMUNITY CENTER BURLINGTON, N.C.

alley, williams, carmen, & king, inc. ENGINEERS & ARCHITECTS  
740 chapel hill road burlington, n.c. 27215

DATE: Nov 3, 76  
DRAWN BY: WDM  
CHECKED BY: JWC  
JOB NO: 80-76  
SHEET NO: 83  
OF 10