


ROOF PLAN GENERAL NOTES

- ROOFING SYSTEM TO BE AS FOLLOWS (ITEMS LISTED FROM TOP DOWN)
 - BERTRIDGE ACRYLIC COATED GALVALUME DOUBLE RIB (5V) ROOFING PANEL (OR EQUAL)
 - 30# FELT UNDERLAYMENT -
 - 1 LAYER FOR SLOPES > 3/12; 2 LAYERS FOR SLOPES LESS THAN 3/12
 - R-21.1 NAIL BASE (4" THK NOMINAL) AC FOAM OR EQUAL
 - WOOD DECKING (VARIES NEW TO EXISTING ROOFS)
 - NEW - 5/8" TONGUE AND GROOVE PLYWOOD DECKING (SEE STRUCT)
 - EXISTING - 1x6 PLANK OR 3/4" PLYWOOD - REPAIR & REPLACE AS NEEDED
- ROOFING SYSTEMS ARE TO BE INSTALLED BY A QUALIFIED CONTRACTOR/INSTALLER, APPROVED BY MANUFACTURER TO INSTALL MANUFACTURER'S PRODUCTS.
- ALL PRODUCTS, COMPONENTS AND ACCESSORIES FOR THE ROOFING SYSTEM TO BE OBTAINED FROM AN APPROVED ROOFING SYSTEM MANUFACTURER
- ROOFING SYSTEM TO BE INSTALLED IN STRICT ACCORDANCE WITH THE ROOFING SYSTEM MANUFACTURER'S WRITTEN TECHNICAL SPECIFICATIONS



REV #	DATE	DESCRIPTION

REFORMATION BREWERY
 105 ELAM STREET
 WOODSTOCK, GEORGIA 30188
REFORMATION BREWERY

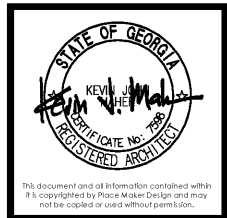


PLACE MAKER DESIGN
 1000 CIRCLE 75 PARKWAY
 SUITE 400
 ATLANTA, GEORGIA 30339
 404.549.4499

ISSUE DATE	01/05/2018
DRAWN BY	B.J.K / T.H.
CHECKED BY	TMV
PWD PROJ #	17072

ROOF PLAN

A1.3

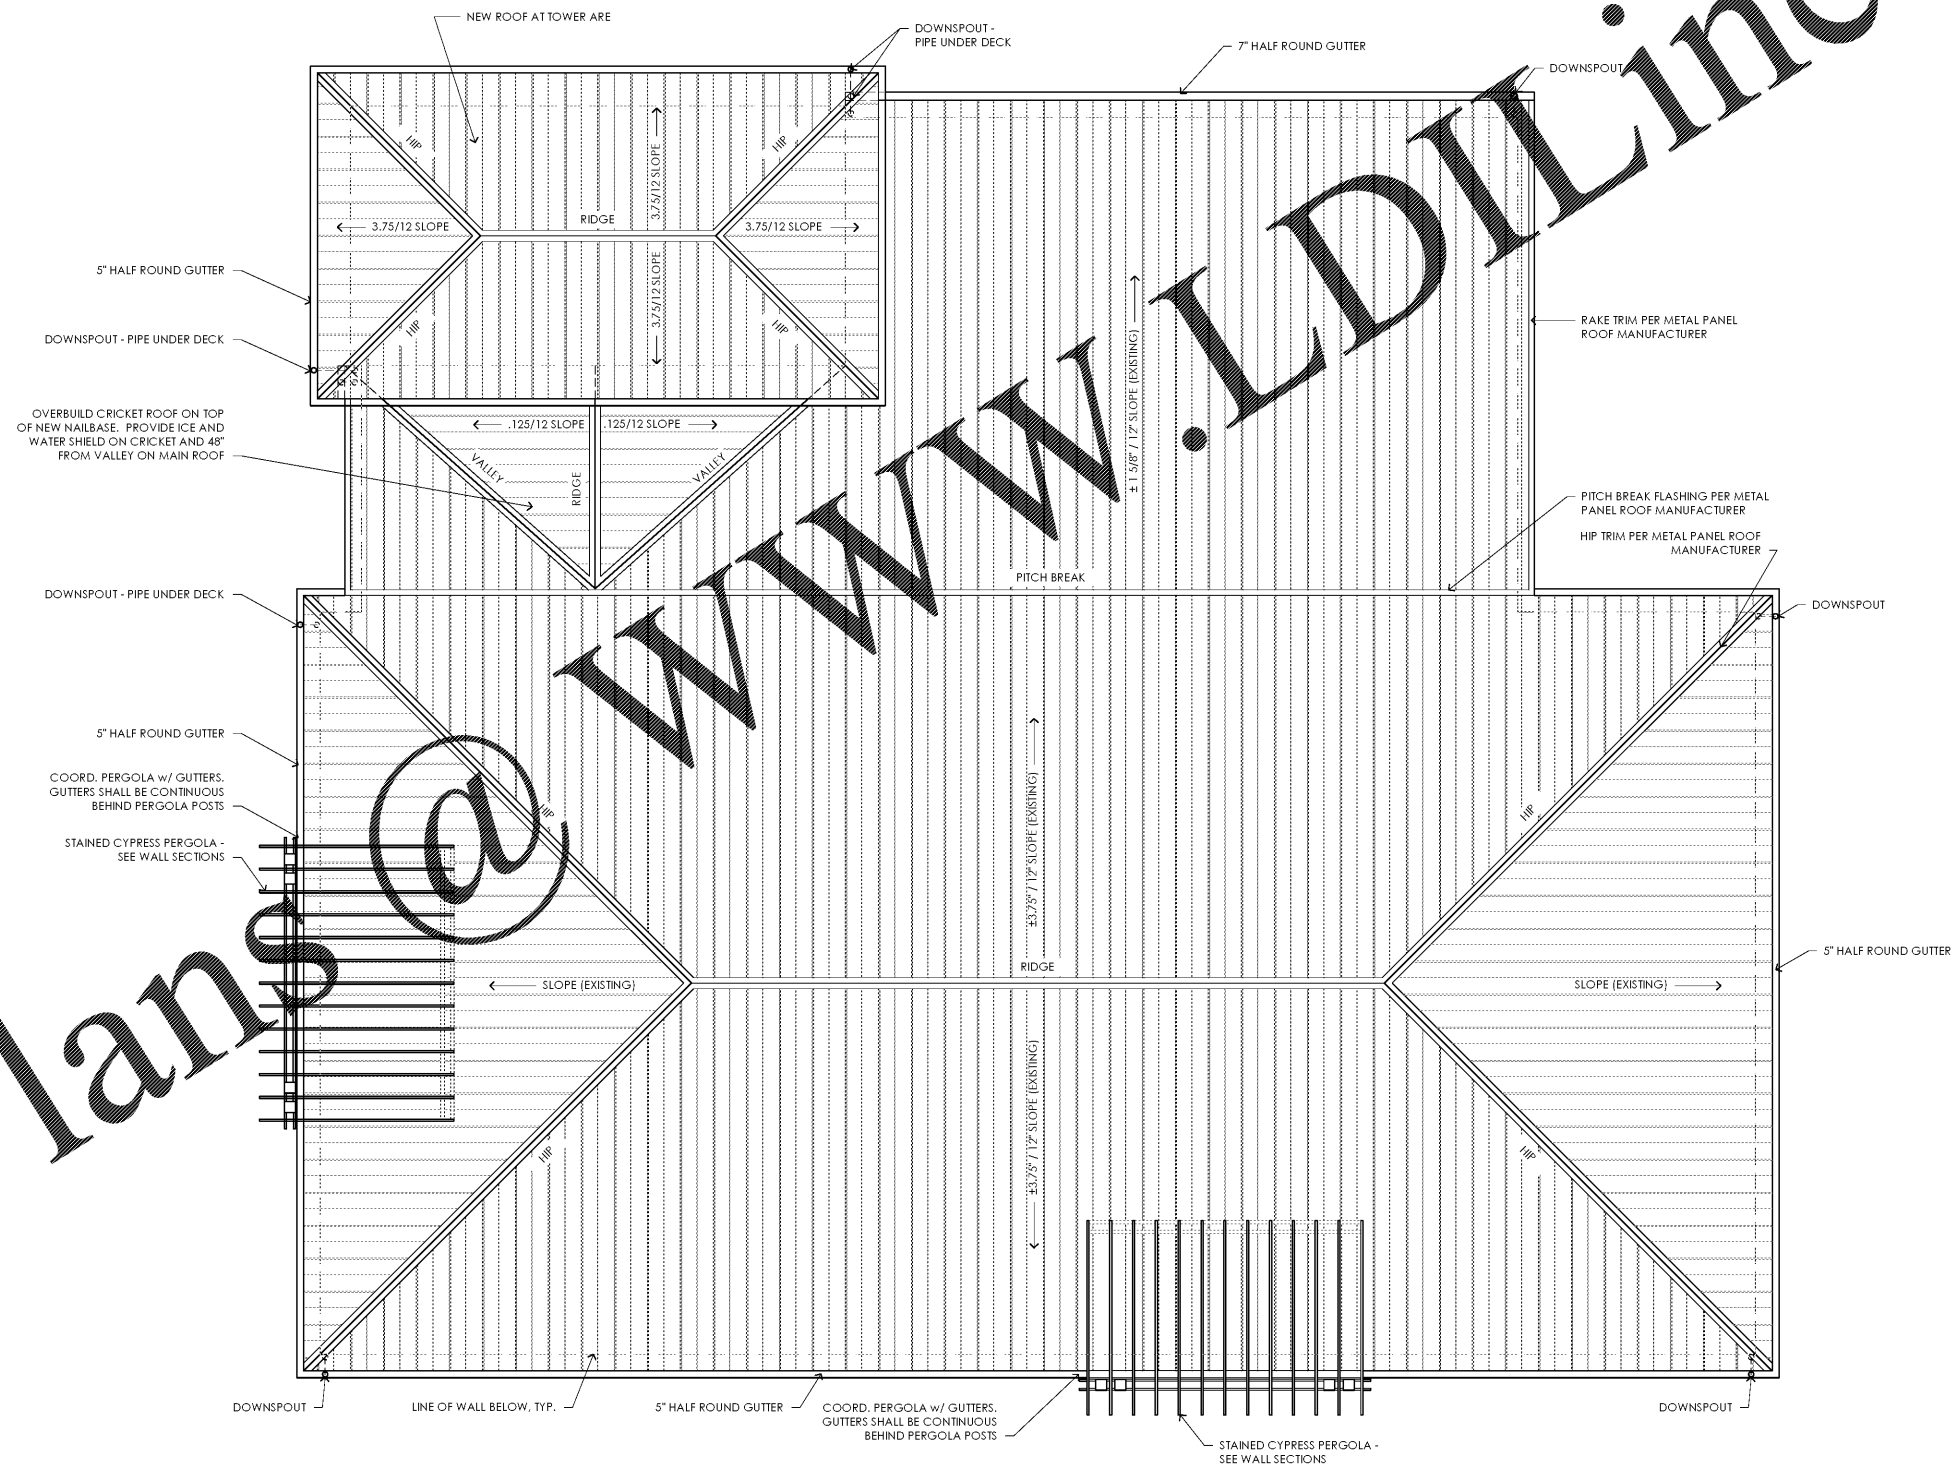

Order Plans @

01 ROOF PLAN
 A1.3 3/16" = 1'-0"