




REV #	DATE	DESCRIPTION

REFORMATION BREWERY
 105 LEMISTREET
 WOODSTOCK, GEORGIA 30188
REFORMATION BREWERY

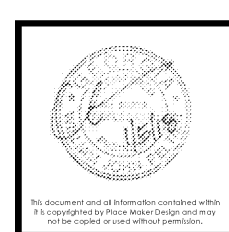


PLACE MAKER DESIGN
 1000 CIRCLE 75 PARKWAY
 SUITE 400
 ATLANTA, GEORGIA 30339
 404.549.4499

ISSUE DATE	12/22/17
DRAWN BY	
CHECKED BY	
PMD PROJ #	17072

FOUNDATION PLAN

S1.1

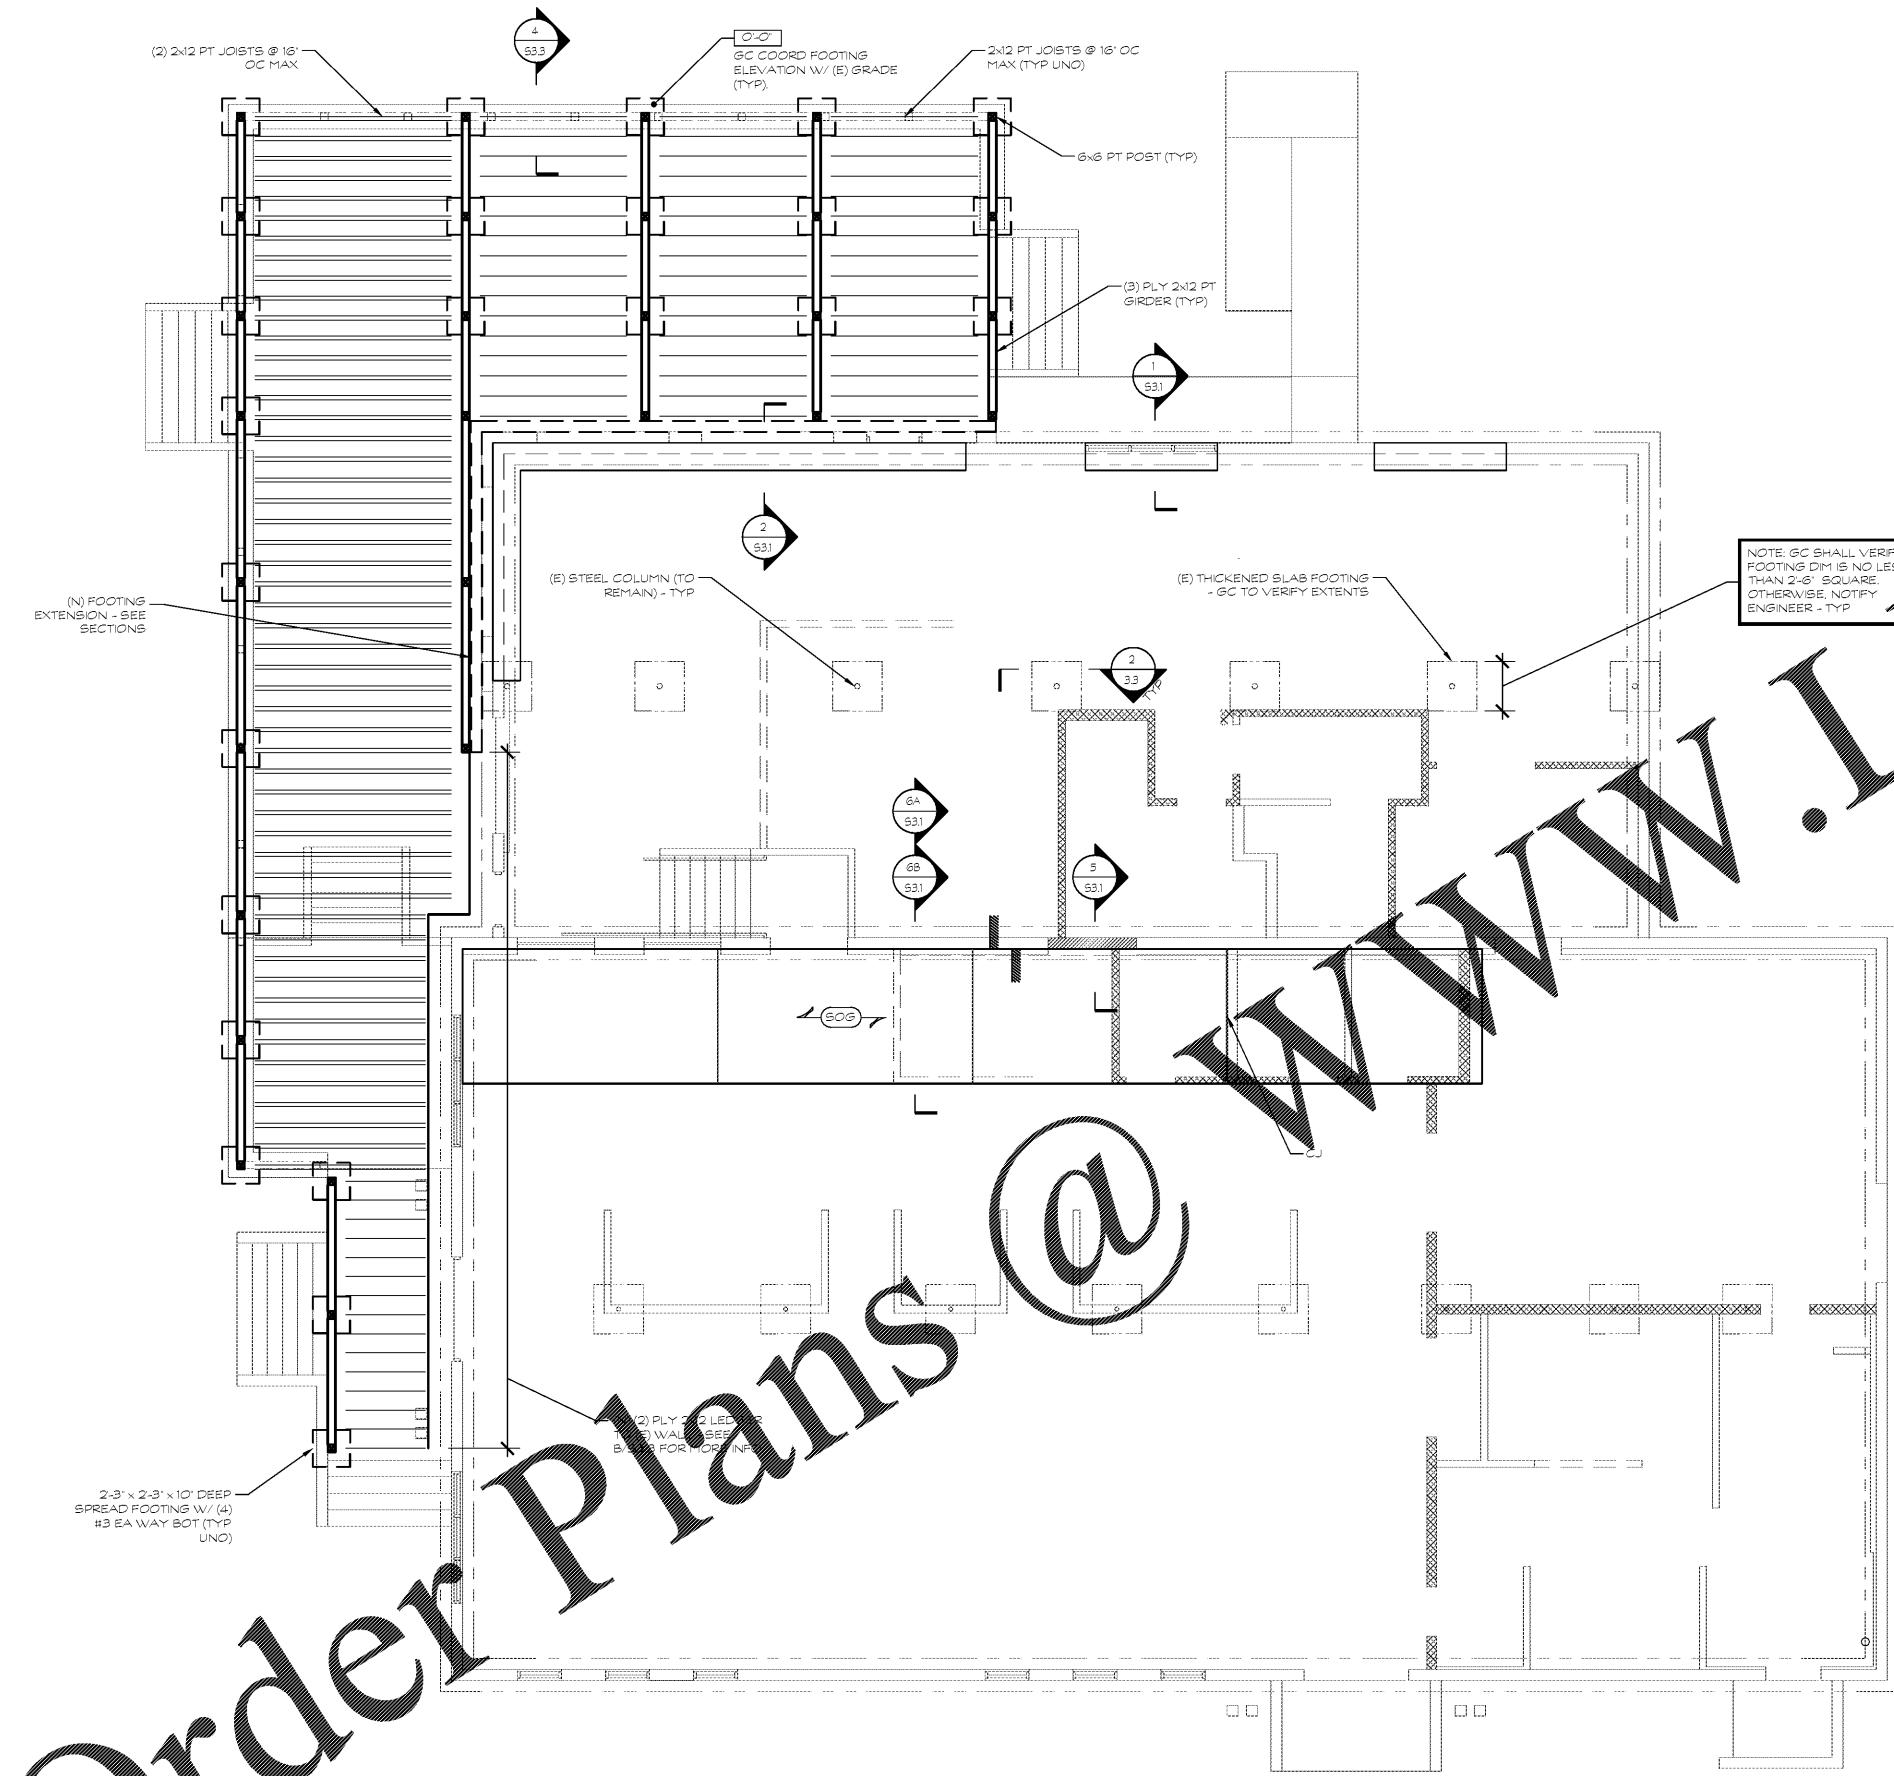

- TYPICAL SLAB FOUNDATION NOTES:
1. [Symbol] INDICATES FINISH (INDICATES FINISH)
 2. [Symbol] SLAB ON GRADE SHALL BE 4" CONC SLAB (3000 PSI) ON 15 MIL (MIN) VAPOR RETARDER ON 4" GAB (GRADED AGGREGATE BASE) W (1) LAYER 6x6-W14x4 WWF 1" FROM TOP OF SLAB UNO ON PLAN. ALL SLOPES TO DRAINS SHALL BE ACCOMMODATED BY SLOPING BOTTOM AND TOP OF SLAB AT THE SAME RATE. SEE ARCH DRAWINGS FOR FFE.
 3. 'CJ' INDICATES CONTROL/CONSTRUCTION JOINTS IN SLAB. SEE GENERAL NOTES FOR MORE INFORMATION REGARDING THE LAYOUT OF JOINTS.
 4. [Symbol] INDICATES TOP OF FOOTING ELEVATION.
 5. GC TO VERIFY ALL DIMENSIONS, ELEVATIONS, & COLUMN LOCATIONS.
 6. [Symbol] INDICATES STEP IN SLAB ON GRADE.
 7. SEE 5/S31 FOR TYP MASONRY INFILL DETAIL.

NOTES TO CONTRACTOR:
 THE CONTRACTOR SHALL REFER TO THE PLUMBING, MECHANICAL, & ELECTRICAL DRAWINGS AND NOTE THE LOCATION OF ALL UNDERGROUND OR UNDER FLOOR PIPING & CONDUITS. THE CONTRACTOR SHALL INCORPORATE ALL FOOTING STEPS NECESSARY PER THE REQUIREMENTS OF ALL UNDERGROUND OR UNDER FLOOR PLUMBING, MECHANICAL, AND ELECTRICAL PIPING. THE CONTRACTOR SHALL REFER TO THE TYPICAL FOUNDATION DETAILS 10-12/S-402 WHEN PERFORMING THIS WORK. LOCATION OF ALL STEPPED FOOTINGS ARE THE RESPONSIBILITY OF THE CONTRACTOR. ALL STEP FOOTING LOCATIONS SHALL BE SHOWN ON THE FOUNDATION SHOP DRAWINGS AND REVIEWED BY THE SEOR PRIOR TO INSTALLATION.

Order Plans @ WWW.LDOnline.com

FOUNDATION PLAN
 SCALE 3/16"=1'-0"