


Order Plans @

WWW.LDILine.com

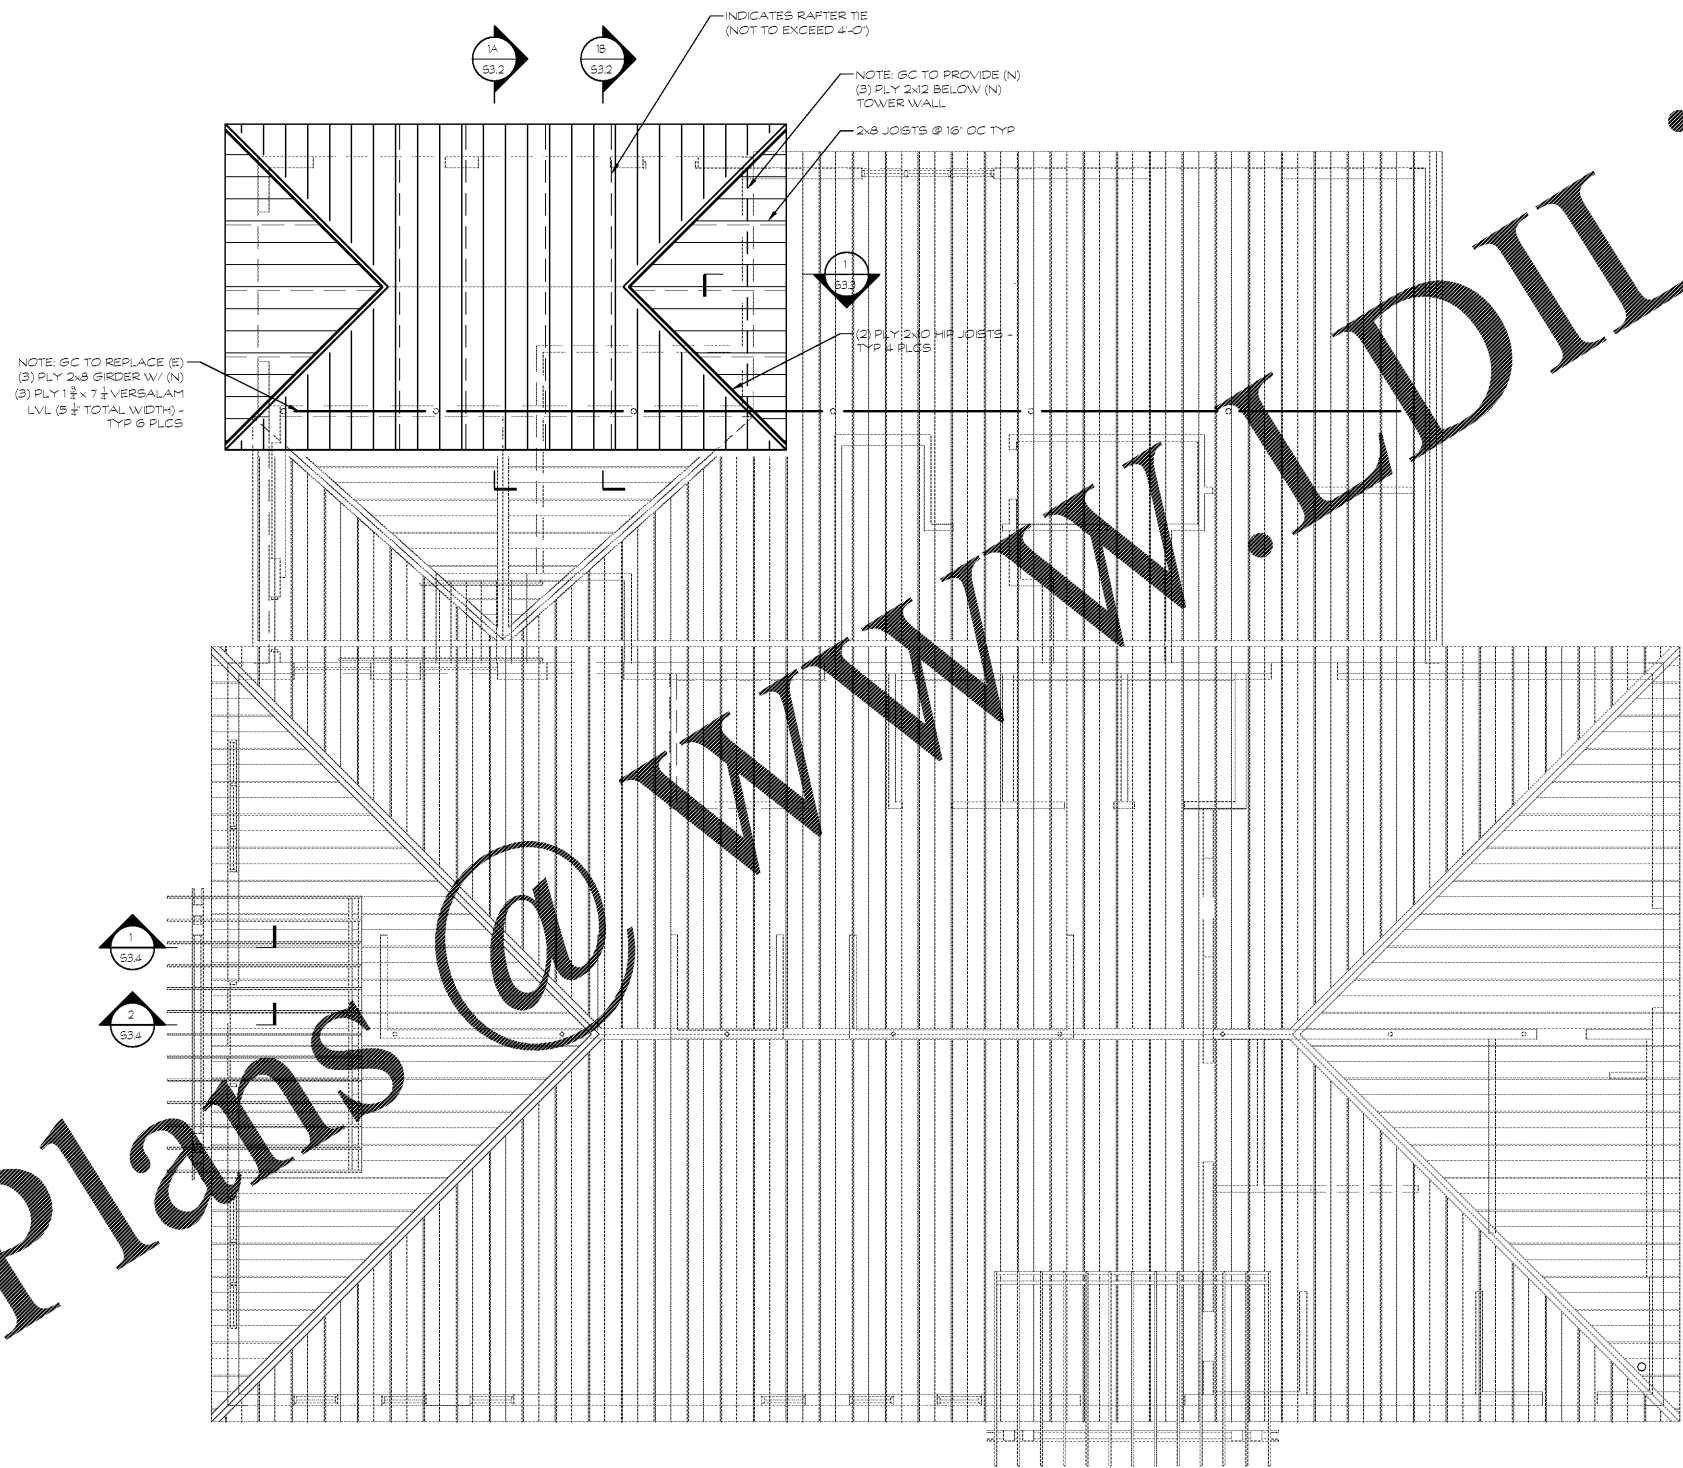


1 ROOF FRAMING PLAN  
521 SCALE: 3/16"=1'-0"



REV #	DATE	DESCRIPTION

**REFORMATION BREWERY**  
105 ELM STREET  
WOODSTOCK, GEORGIA 30188  
REFORMATION BREWERY

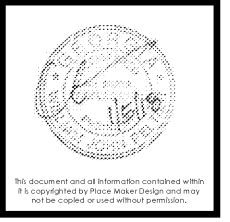

**PLACE MAKER DESIGN**  
1000 CIRCLE 75 PARKWAY  
SUITE 400  
ATLANTA, GEORGIA 30339  
404.549.4499

ISSUE DATE: 12/22/17  
DRAWN BY: —  
CHECKED BY: —  
PMD PROJ # 17072

ROOF FRAMING PLAN

SHEET # S2.1