




① TYP. RECEPTION BENCH DETAIL (SCALE: 1/2" = 1'-0")

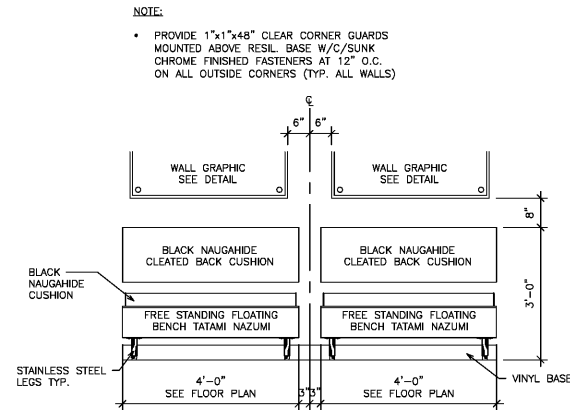

② TYP. LOW WALL FRAMING DETAIL (SCALE: 1/2" = 1'-0")

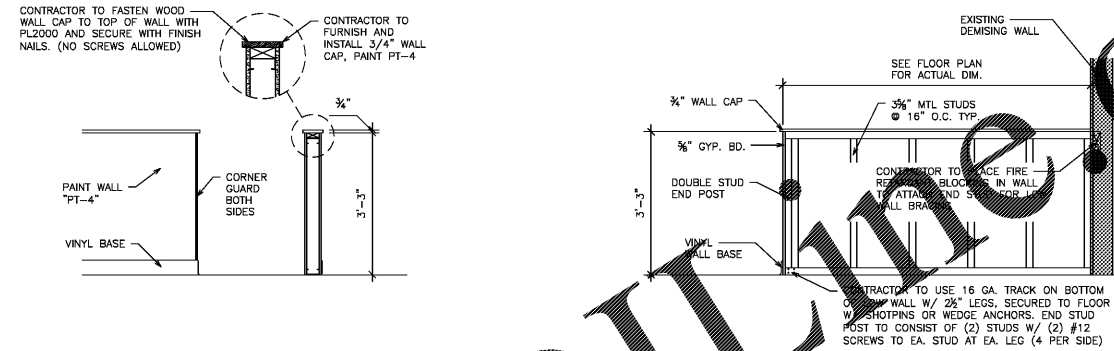


③ SCREEN WALL SECTION & ELEVATION (SCALE: 1/2" = 1'-0")

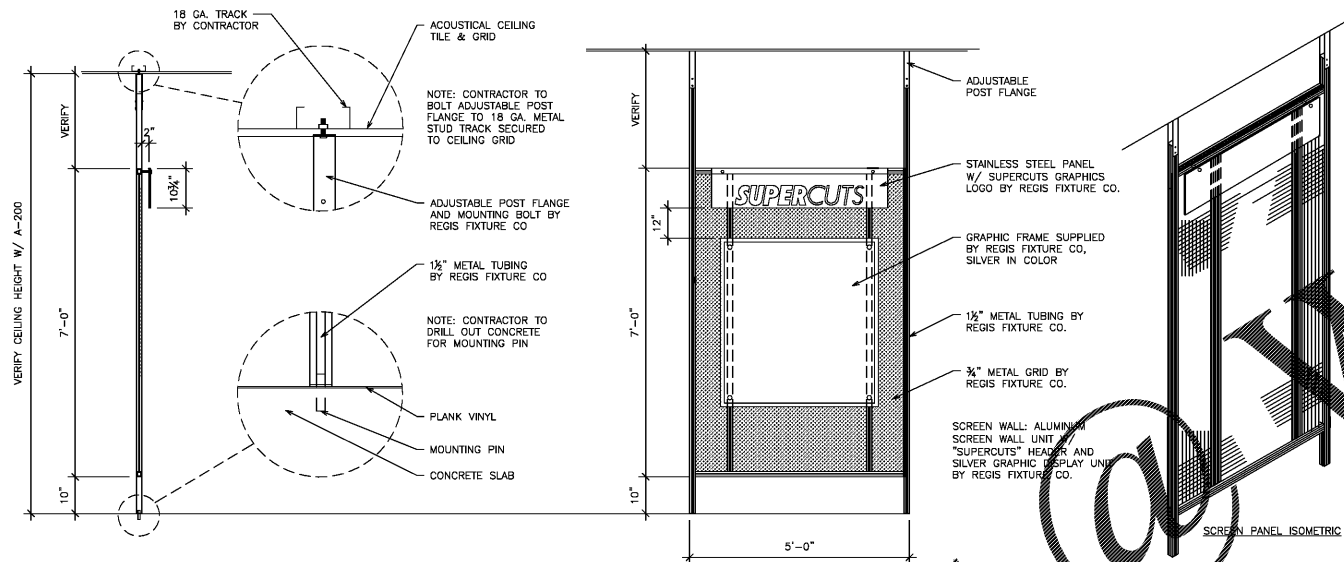

④ NOT USED

⑤ WASHER/DRYER & DISPENSARY CABINET (SCALE: 1/2" = 1'-0")

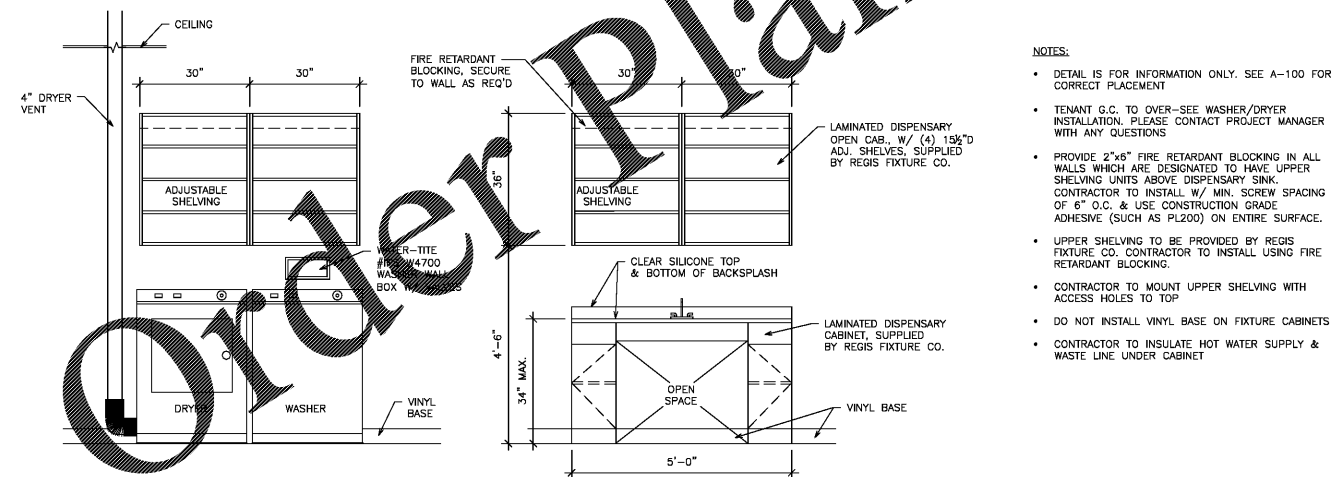

⑥ NOT USED

ALEXANDRA MATIS INCORP  
10755 SANDHILL ROAD  
DALLAS, TEXAS 75238  
214.343.1000

12/13/2017

#81973

SUPERCUTS  
TENANT BUILD-OUT  
LAKESIDE VILLAGE  
7790 WINTER GARDEN VINELAND RD, SUITE 300  
WINDERMERE, FL 34786

ELEVATIONS, SECTIONS  
& DETAILS

**SUPERCUTS**

DATE ISSUED  
TENANT REVIEW 12.08.17  
LANDLORD REVIEW 12.13.17  
PERMIT 12.13.17

DRAWN BY BB  
CHECKED BY AM  
JOB NO. 17-678

A-302