



LBYD, Inc.
 716 South 30th Street
 Birmingham, AL 35233
 Phone (205) 251-4500
 Fax (205) 324-4181

© copyright 2017
 These drawings and design intent are the sole property of LBYD, Inc. which may not be reproduced without written permission.

LBYD Project Number
 101-17-380.001

NOT FOR CONSTRUCTION

Date	Revision

Project Name
 Buffalo Wild Wings
 Realty Link
 1416 4th Avenue South,
 Birmingham, AL 35233

Sheet Title
 DEMO FOUNDATION PLAN


Date
 01-19-2018

Checked By
 REB

Drawn By
 MDB

Sheet Number
 S2.10

Sequence
 Total

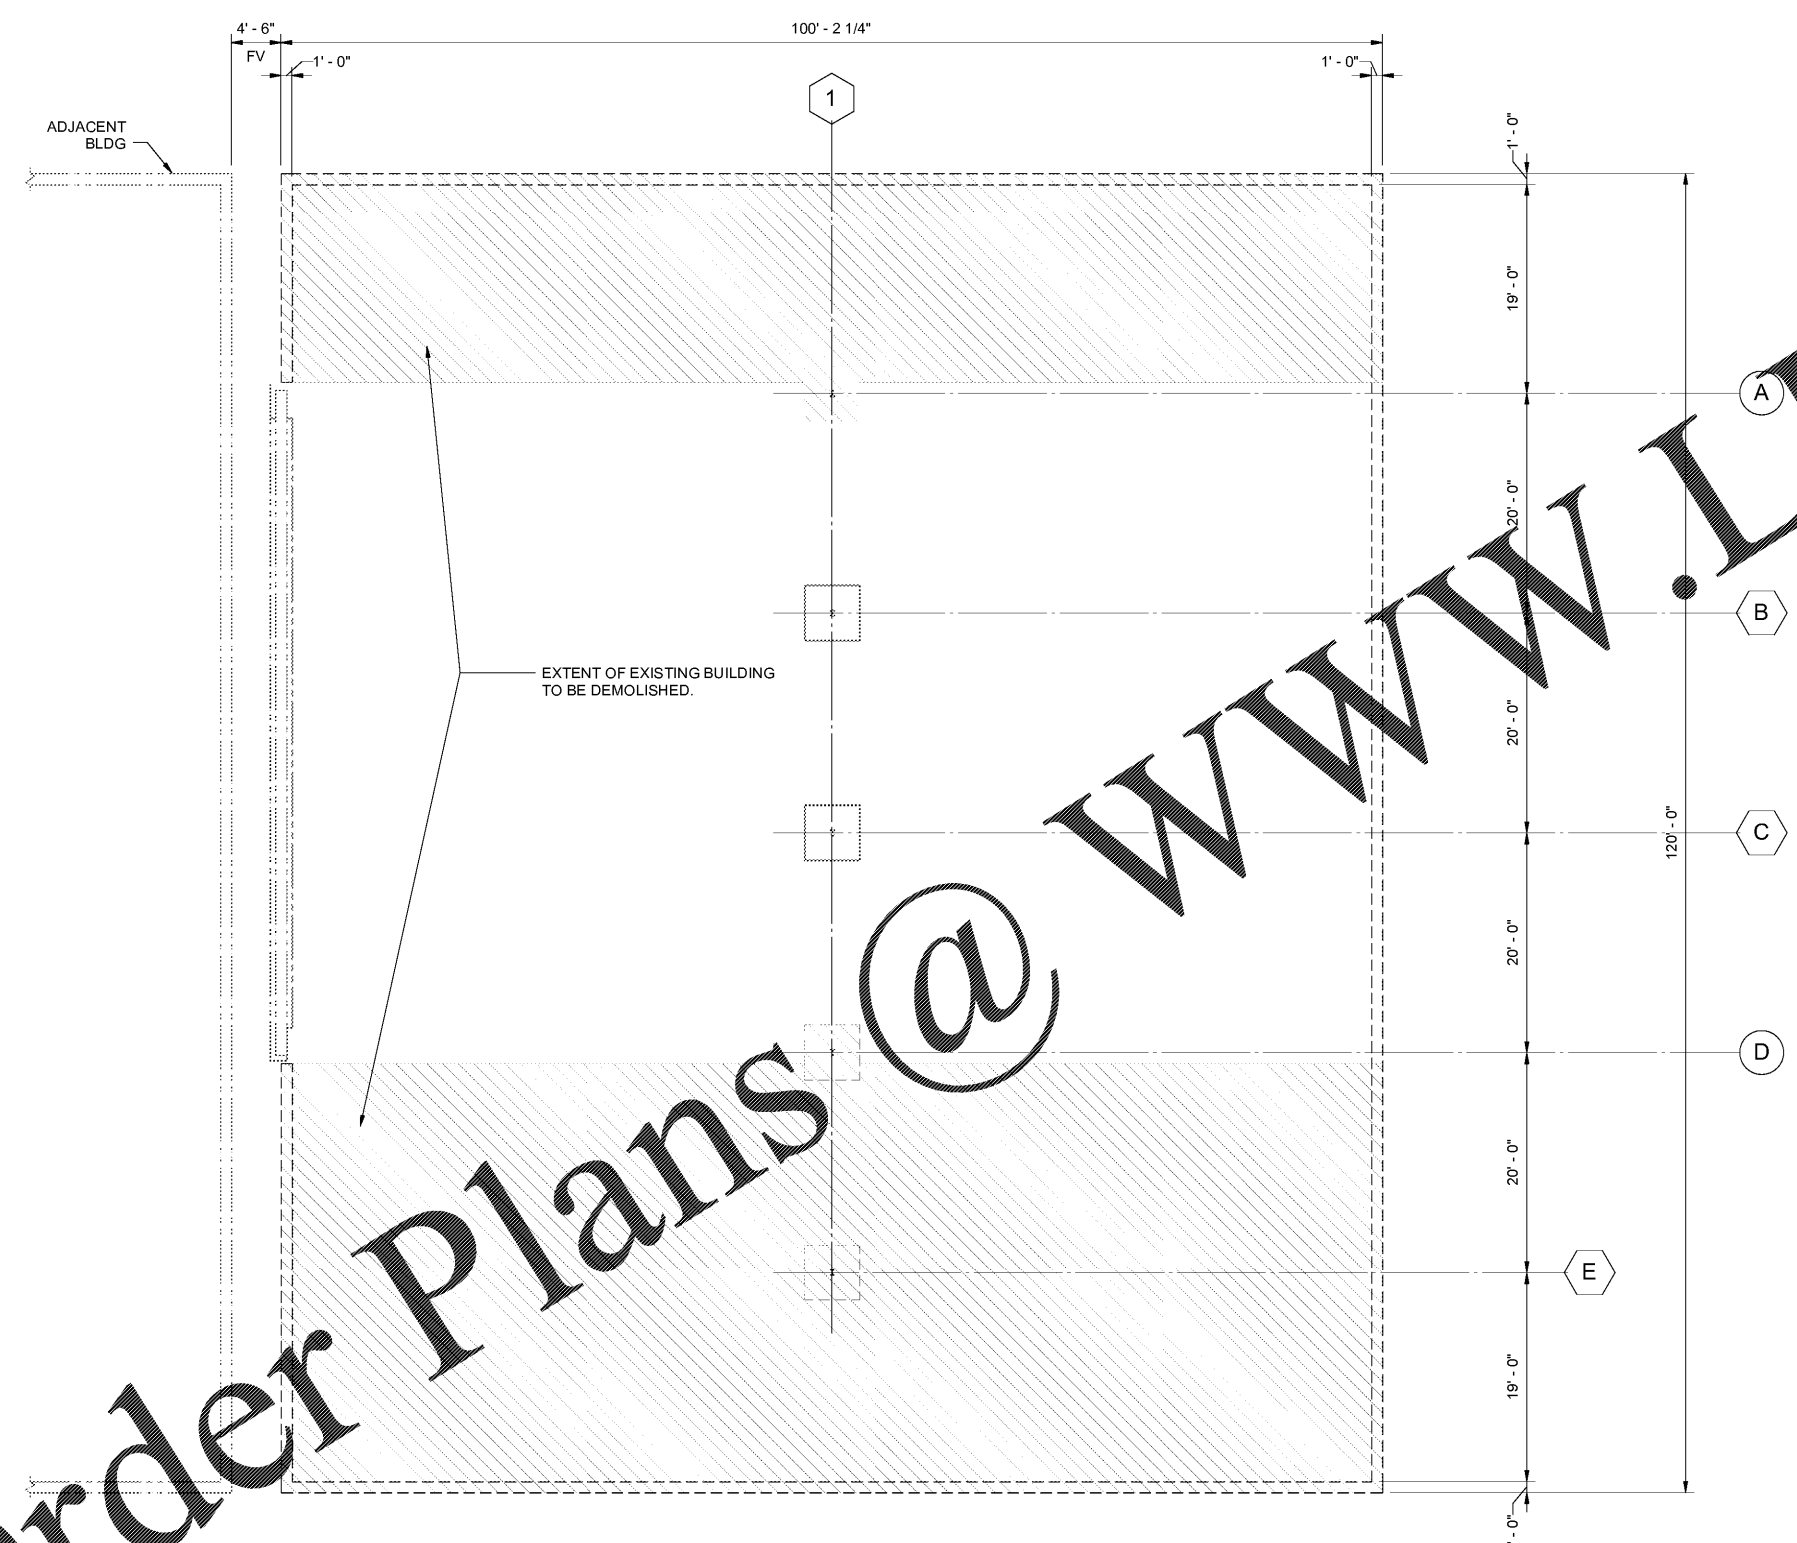

Demo Foundation Plan
 1/8" = 1'-0"

Order Plans @ www.LDILine.com