


Order Plans @

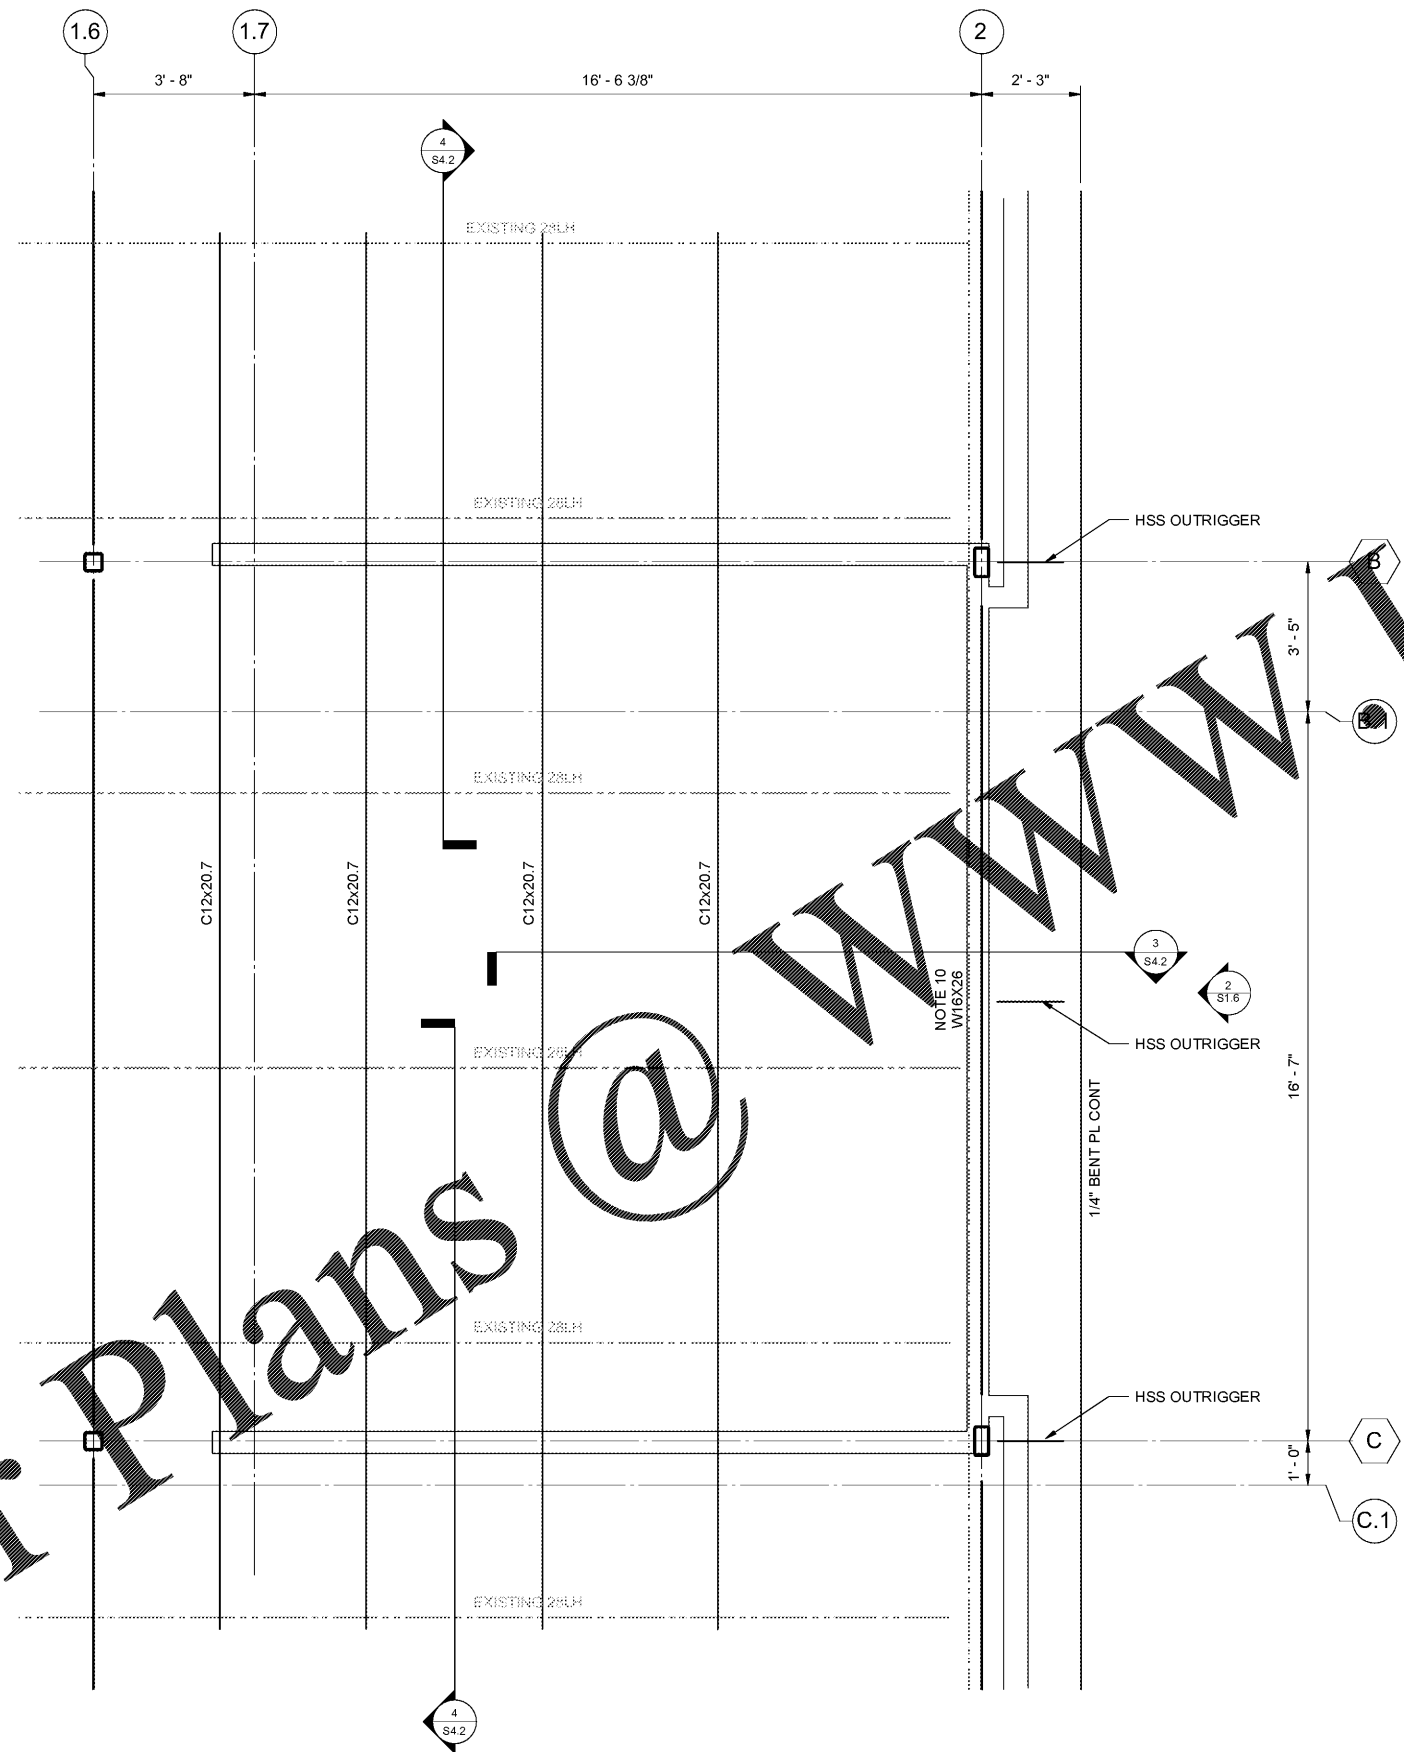

Partial Roof Framing Plan  
 1/2" = 1'-0"  
 1. FOR PLAN NOTES, SEE S2.2.

**NOT FOR CONSTRUCTION**

Date	Revision

Project Name  
 Buffalo Wild Wings  
 Realty Link  
 1416 4th Avenue South,  
 Birmingham, AL 35233

Sheet Title  
 PARTIAL ROOF FRAMING PLAN

Date  
 01-19-2018

Checked By  
 REB

Drawn By  
 MDB

Sheet Number  
 S2.3

Sequence  
 Total