



Order Plans @

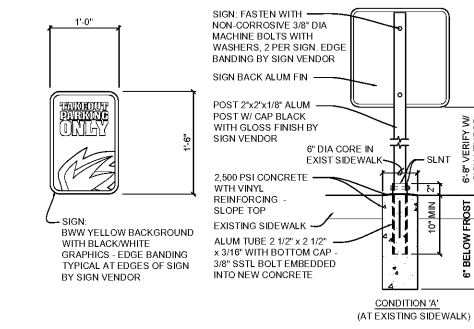


- NOTES:
- FABRICATE ALL SIGN PANELS OF .003 FLAT ALUMINUM PANEL W/ RAD CORNERS
  - POST MOUNT- USE STAINLESS STEEL 3/8" MACHINE BOLTS W/ WASHERS, 2 PER SIGN.
  - COORDINATE QUANTITY AND LOCATION W/ LANDSCAPE AND BWV
  - SCOPE OTHER THAN FOOTING FURNISHED AND INSTALLED BY SIGN VENDOR

1A TAKE-OUT PARKING SIGN  
1" = 1'-0"

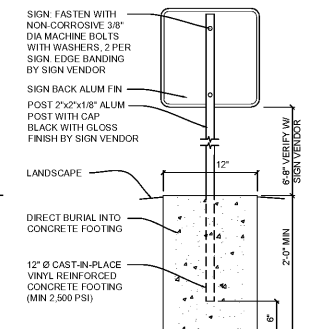


- NOTES:
- FABRICATE ALL SIGN PANELS OF .003 FLAT ALUMINUM PANEL W/ RAD CORNERS
  - POST MOUNT- USE STAINLESS STEEL 3/8" MACHINE BOLTS W/ WASHERS, 2 PER SIGN.
  - COORDINATE QUANTITY AND LOCATION W/ LANDSCAPE AND BWV
  - SCOPE OTHER THAN FOOTING FURNISHED AND INSTALLED BY SIGN VENDOR

CONDITION B'  
(AT LANDSCAPED AREA)

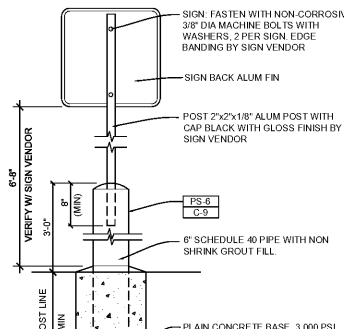


- NOTES:
- FABRICATE ALL SIGN PANELS OF .003 FLAT ALUMINUM PANEL W/ RAD CORNERS
  - POST MOUNT- USE STAINLESS STEEL 3/8" MACHINE BOLTS W/ WASHERS, 2 PER SIGN.
  - COORDINATE QUANTITY AND LOCATION W/ LANDSCAPE AND BWV
  - SCOPE OTHER THAN FOOTING FURNISHED AND INSTALLED BY SIGN VENDOR

CONDITION C'  
(AT HEAD TO HEAD PARKING)  
(WHEN SIGN IS AT HEAD OF SPACE)

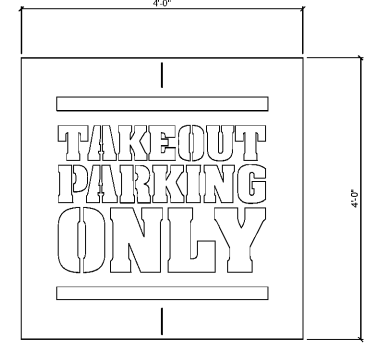


- NOTES:
- PAINT LOGO AS INDICATED ON SITE PLAN
  - STENCIL SHALL BE PROVIDED BY "SIGN VENDOR." APPLY AT "APPROVED" DESIGNATED "TAKE-OUT" STALL LOCATIONS
  - 1ST PREFERENCE OF COLOR SHALL BE "YELLOW" TRAFFIC GRADE PAINT (C-9) WHITE IF REQUIRED BY LOCAL CODE


4A TAKE-OUT LOGO  
1" = 1'-0"

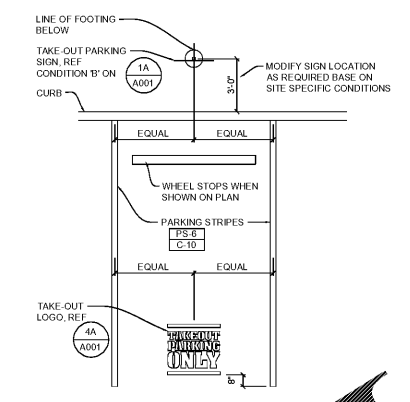

5A TAKE-OUT LOGO LOCATION  
1/4" = 1'-0"

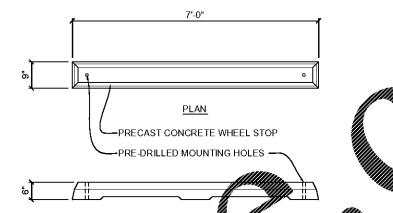

6A CONCRETE WHEEL STOP  
1/2" = 1'-0"

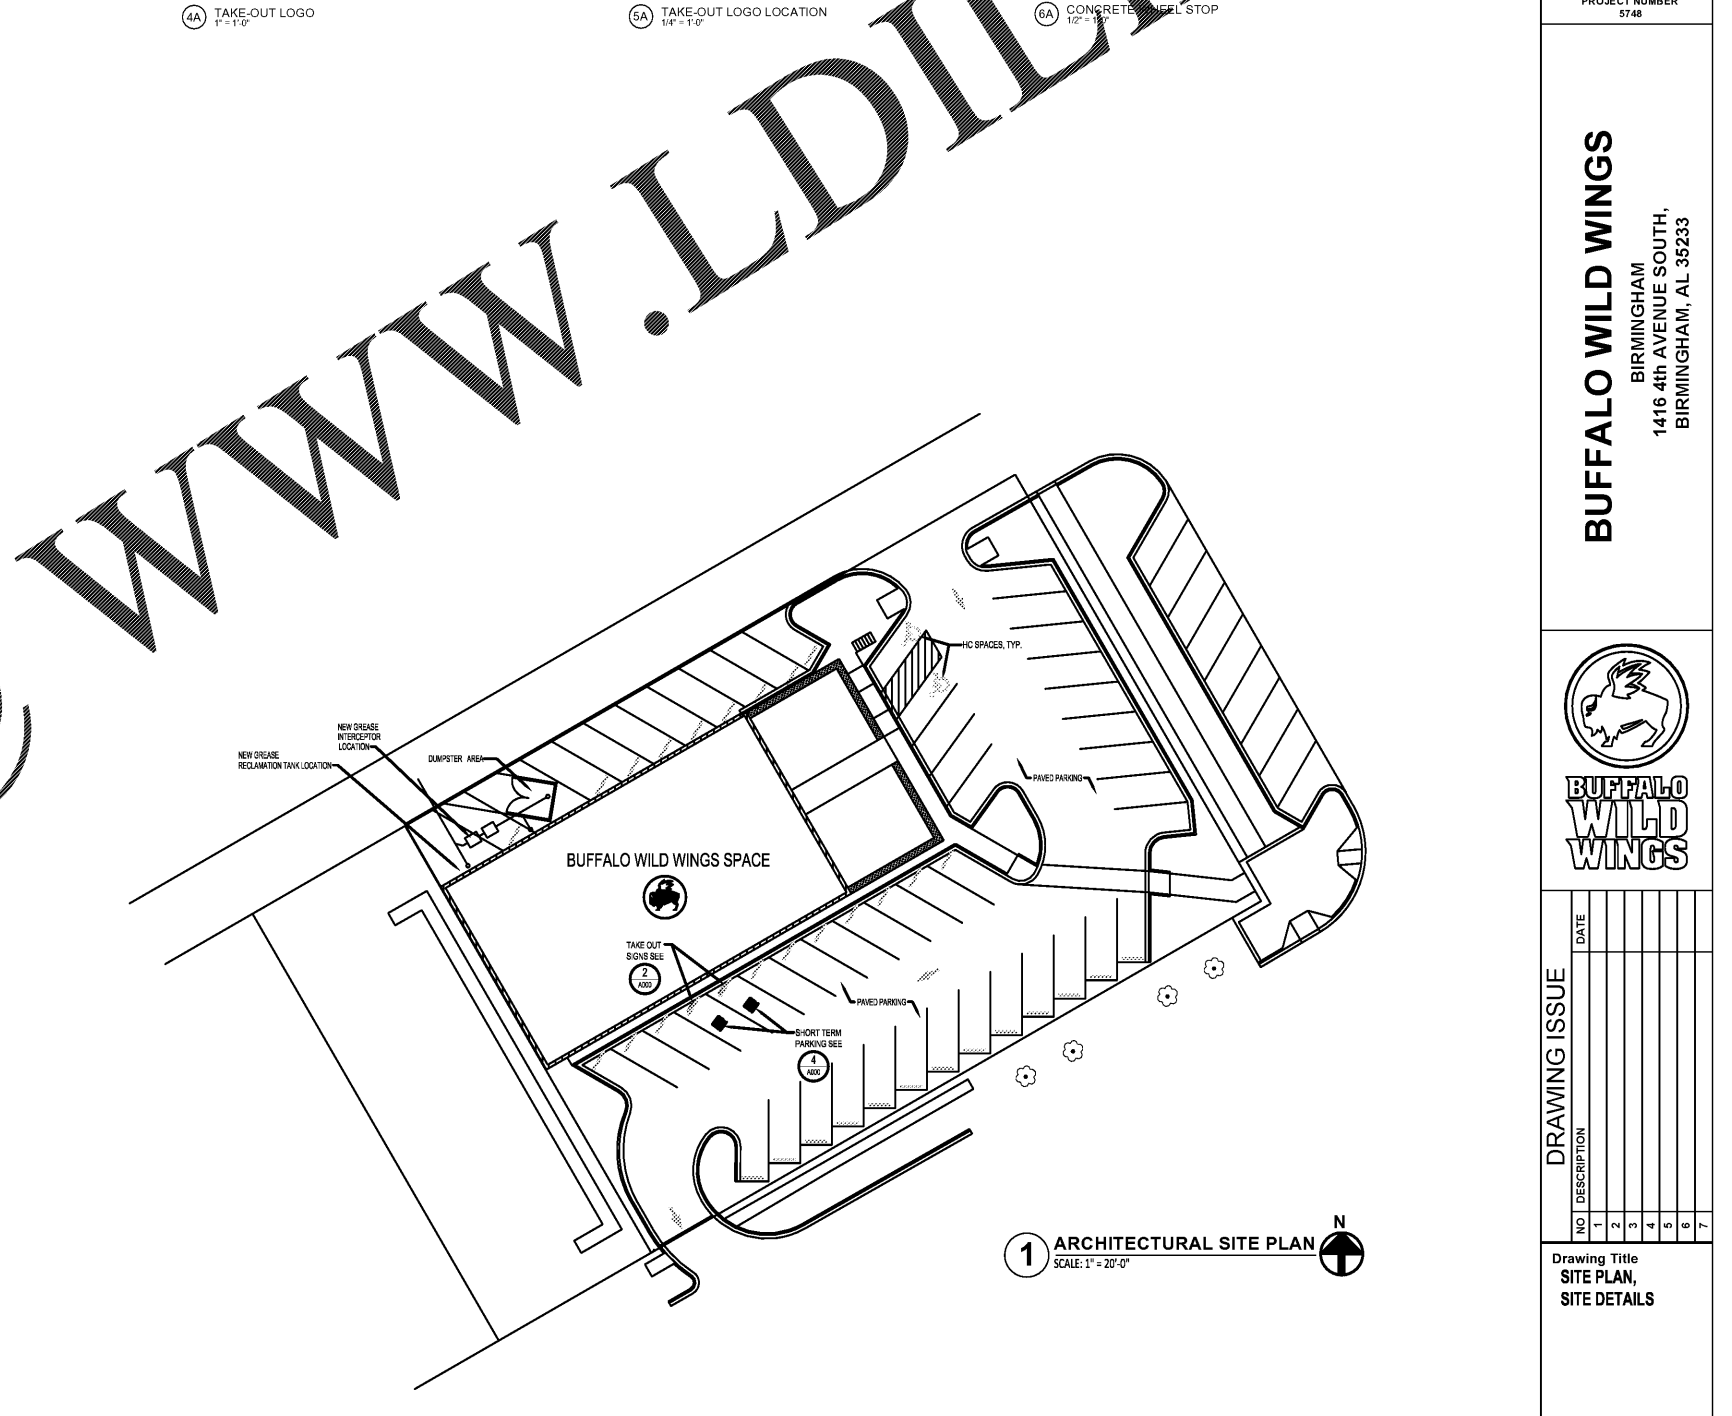

1 ARCHITECTURAL SITE PLAN  
SCALE: 1" = 20'-0"

CERTIFICATION

**PRANGER GROUP INC.**  
PROJECT MANAGER

PROJECT NUMBER  
5748

**BUFFALO WILD WINGS**  
BIRMINGHAM  
1416 4th AVENUE SOUTH,  
BIRMINGHAM, AL 35233

**BUFFALO WILD WINGS**

NO	DESCRIPTION	DATE
1		
2		
3		
4		
5		
6		
7		

DRAWING ISSUE

Drawing Title  
**SITE PLAN,  
SITE DETAILS**

**A001**