

- GENERAL NOTES:
1. REFER TO EXTERIOR ELEVATIONS ON SHEET A100 AND A101 FOR EXTERIOR COLORS AND FINISHES.
  2. REFER TO DOOR AND WINDOW SCHEDULE ON SHEET A800 FOR ADDITIONAL INFORMATION ON GLAZING, FINISH, AND DETAILS FOR OPENINGS.
  3. REFER TO STRUCTURAL DRAWINGS FOR ALL STRUCTURAL FRAMING MEMBER SIZES AND SPACING.
  4. PROVIDE ADEQUATE BLOCKING, BACKING, OR OTHER REINFORCING NECESSARY FOR WALL AND CEILING MOUNTED ITEMS COORDINATE WITH VENDORS.
  5. IN NORTHERN CLIMATE, CONTAINMENT VAPOR BARRIER TO BE INSTALLED ON INSIDE FACE OF FRAMING. REFER TO SECTION 07 2010.
  6. ALL WELLS, GROUNDS AND FLASHINGS TO BE FLUSH.



**PRANGER GROUP INC.**  
 PROJECT MANAGER  
 343 AIRPORT NORTH OFFICE PARK  
 FORT WAYNE, IN 46825  
 PHONE: 260.471.4901  
 FAX: 260.484.6068

PROJECT NUMBER  
 5748


**BUFFALO WILD WINGS**  
 BIRMINGHAM  
 1416 4th AVENUE SOUTH,  
 BIRMINGHAM, AL 35233



DATE	1-26-18
DRAWING ISSUE	
DESCRIPTION	
NO	1
NO	2
NO	3
NO	4
NO	5
NO	6
NO	7


Drawing Title  
**WALL SECTIONS & DETAILS**

A602

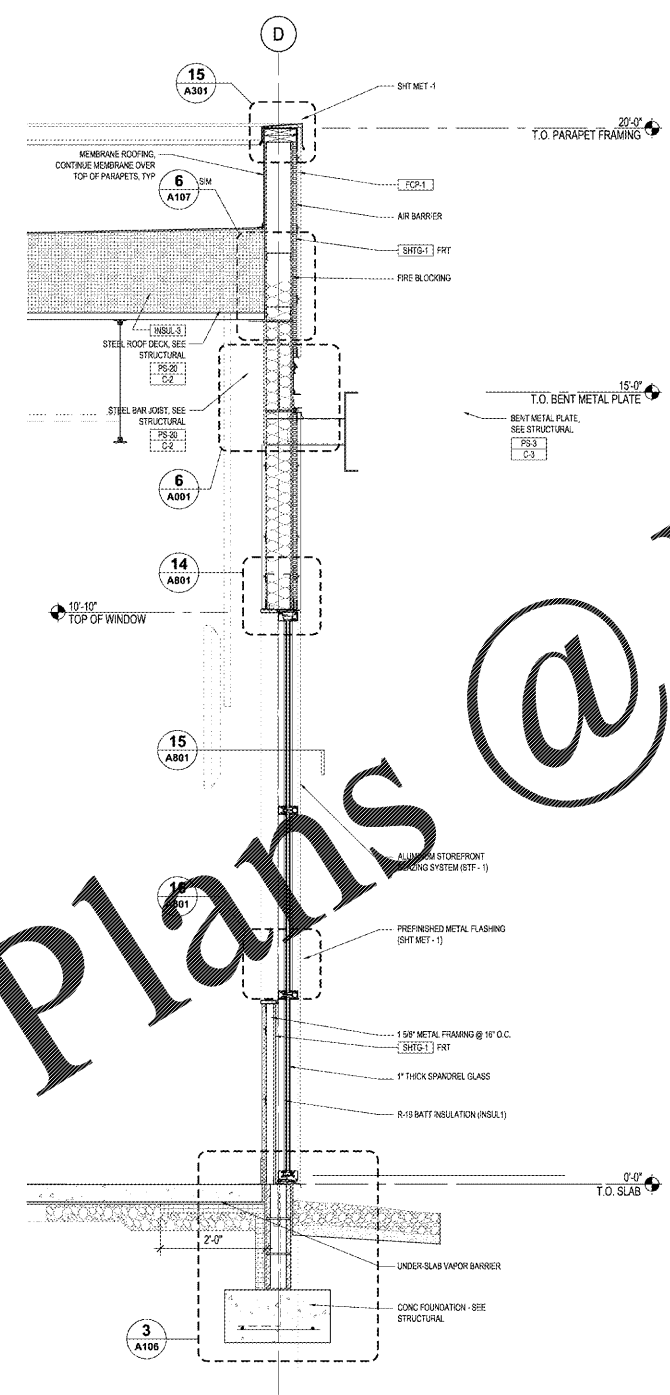

**1 WALL SECTION**  
 SCALE: 3/4" = 1'-0"

**2 NOT USED**

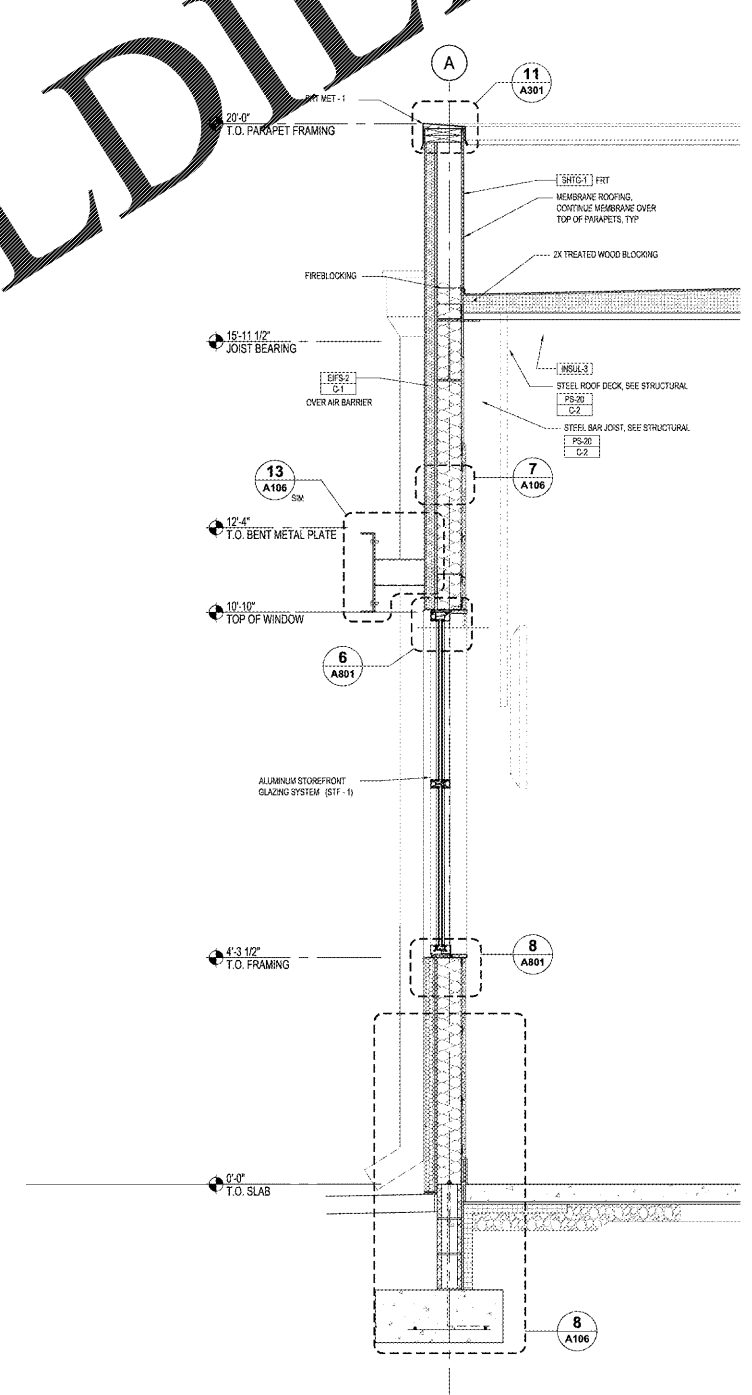

**3 WALL SECTION**  
 SCALE: 3/4" = 1'-0"

Order Plans @ [www.LDILine.com](http://www.LDILine.com)