




NOTE: ALL EXTERIOR WALLS TO HAVE R-30 INSULATION

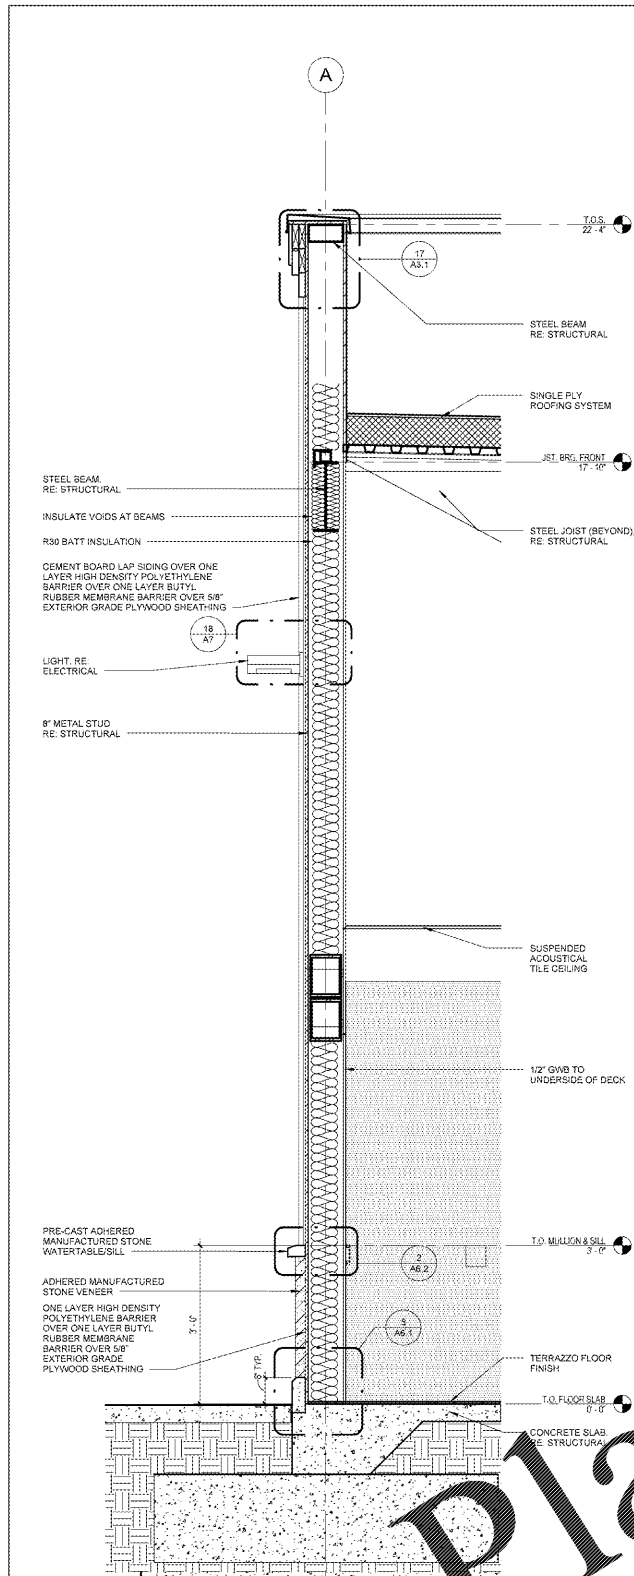


1 FRONT WALL SECTION
A6.1 3/4" x 1'-0"

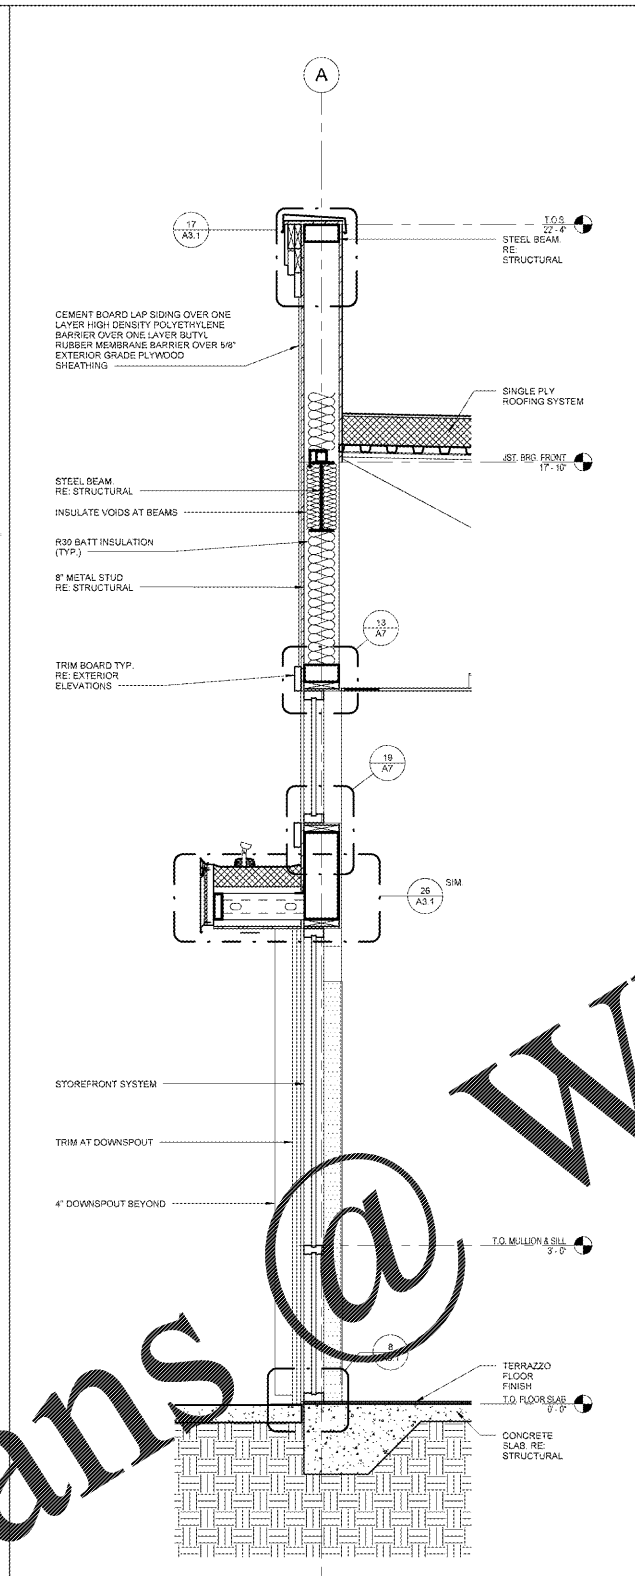


2 FRONT WALL SECTION
A6.1 3/4" x 1'-0"

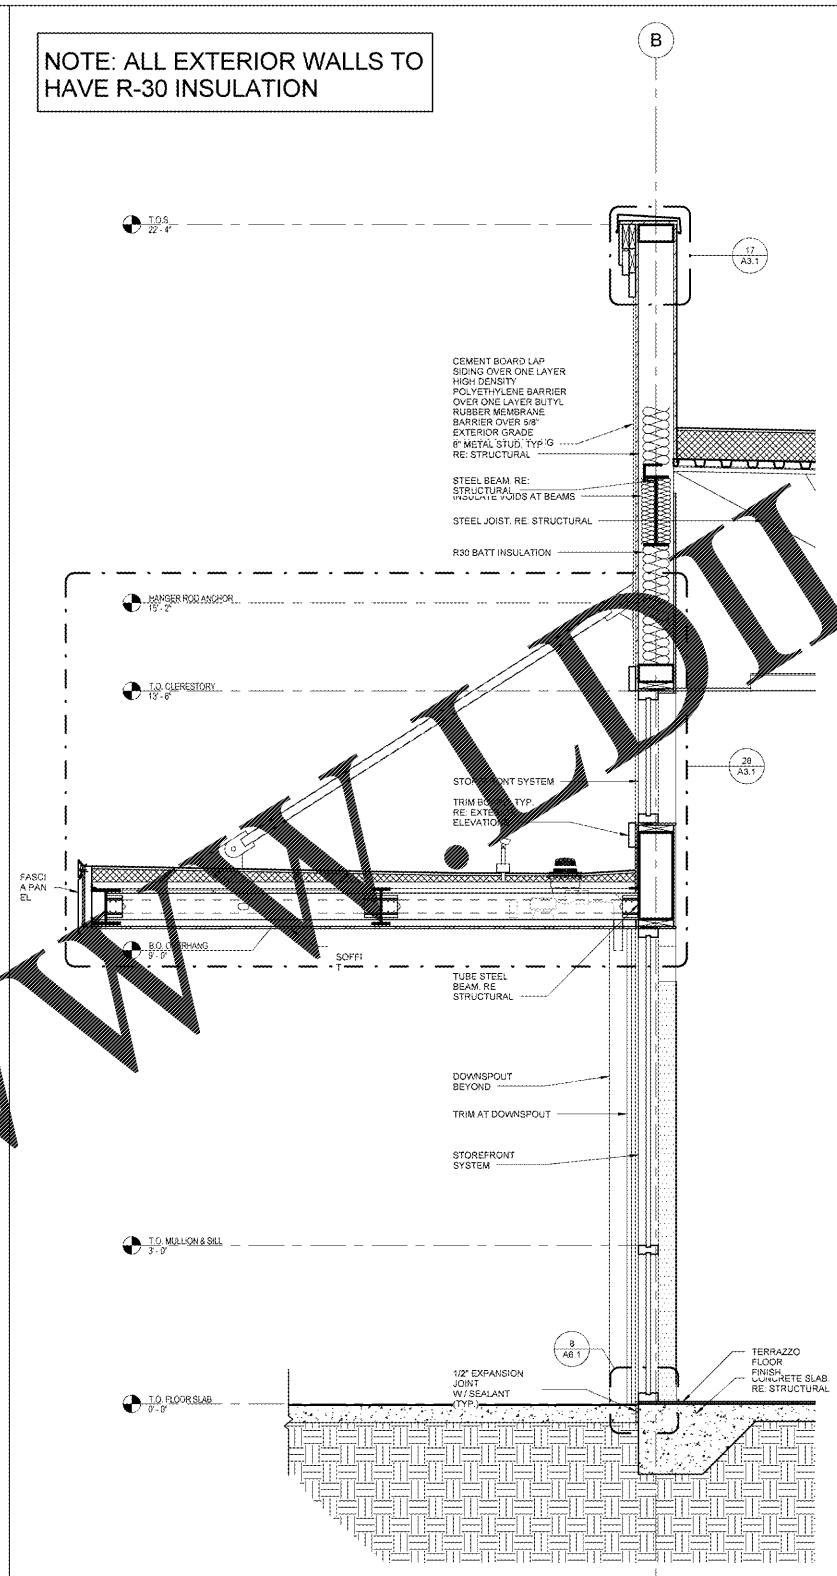


3 FRONT WALL SECTION
A6.1 3/4" x 1'-0"

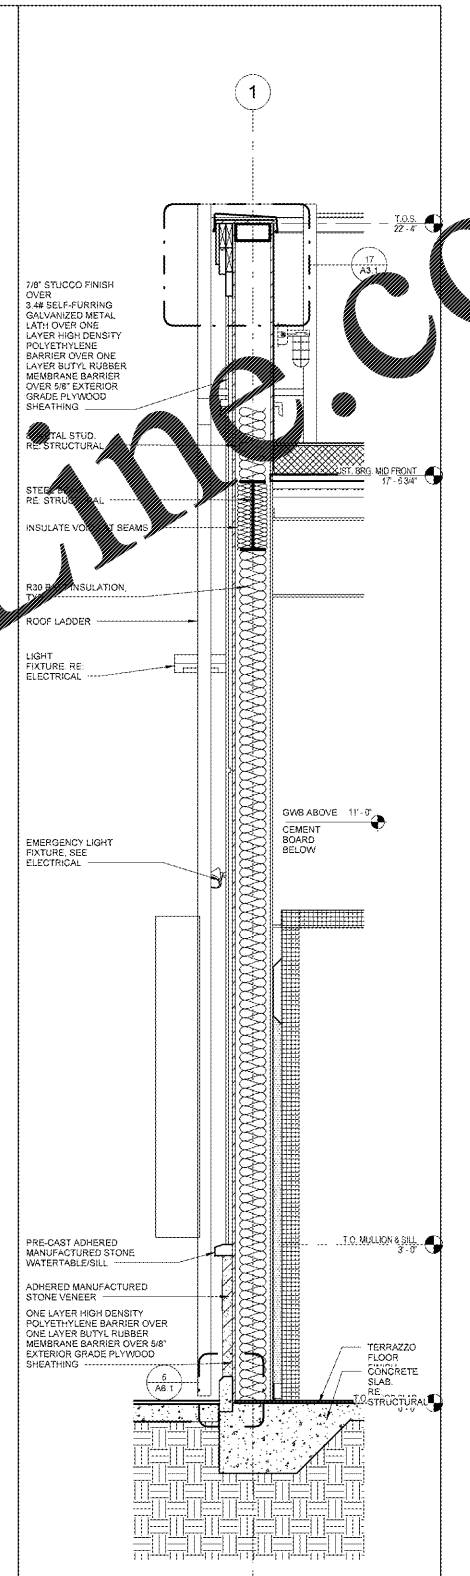


4 WALL SECTION
A6.1 3/4" x 1'-0"

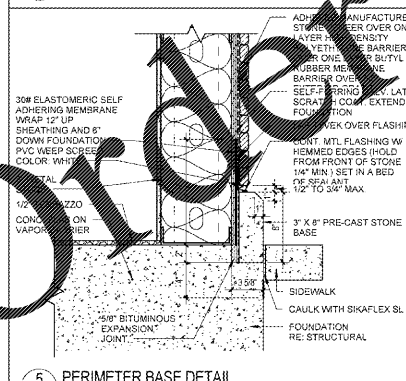


5 PERIMETER BASE DETAIL
A6.1 1 1/2" x 1'-0"

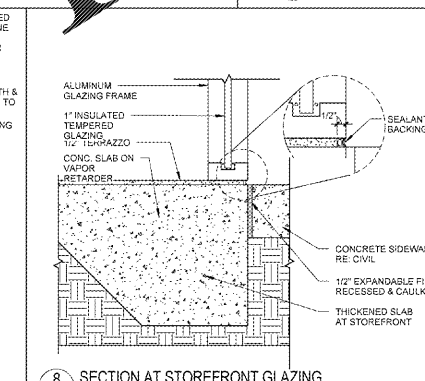

8 SECTION AT STOREFRONT GLAZING
A6.1 1 1/2" x 1'-0"

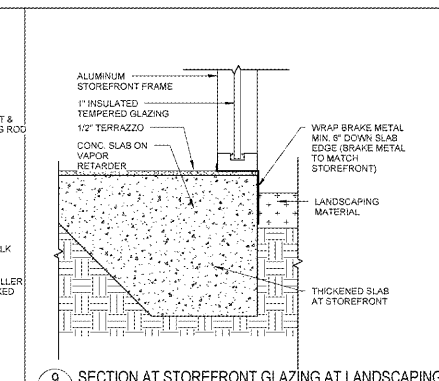

9 SECTION AT STOREFRONT GLAZING AT LANDSCAPING
A6.1 1 1/2" x 1'-0"

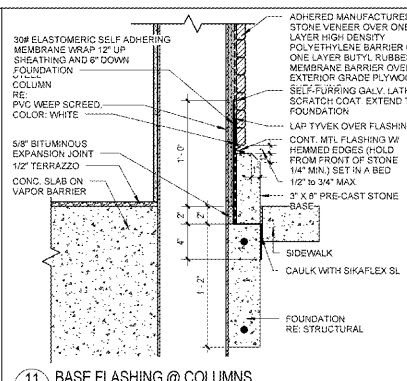

11 BASE FLASHING @ COLUMNS
A6.1 1 1/2" x 1'-0"

30# ELASTOMERIC SELF ADHERING MEMBRANE WRAP 12" UP SHEATHING AND 6" DOWN FOUNDATION. PVC WEEP SCREED COLOR: WHITE. 1/2" TERRAZZO CONC. SLAB ON VAPOR BARRIER. 3" x 6" PRE-CAST STONE BASE. SIDEWALK CAULK WITH SIKAFLEX SL. 5/8" BITUMINOUS EXPANSION JOINT. FOUNDATION RE. STRUCTURAL.

ADHERED MANUFACTURED STONE VENEER OVER ONE LAYER HIGH DENSITY POLYETHYLENE BARRIER OVER ONE LAYER BUTYL RUBBER MEMBRANE BARRIER OVER 5/8" EXTERIOR GRADE PLYWOOD SHEATHING. SELF-FURRING GALV. LATH & SCRATCH COAT EXTEND TO FOUNDATION. CONT. MTL FLASHING W/ HEMMED EDGES (HOLD FROM FRONT OF STONE 1/4" MIN) SET IN A BED OF 1/2" TO 3/4" MAX. 1" INSULATED TEMPERED GLAZING. ALUMINUM GLAZING FRAME. SEALANT & BACKING ROD. CONCRETE SIDEWALK RE. CIVIL. 12" EXPANDABLE FILLER RECESSED & CAULKED. THICKENED SLAB AT STOREFRONT.

ALUMINUM STOREFRONT FRAME. 1" INSULATED TEMPERED GLAZING. 1/2" TERRAZZO CONC. SLAB ON VAPOR RETARDER. WRAP BRAKE METAL MIN. 6" DOWN SLAB EDGE (BRAKE METAL TO MATCH STOREFRONT). LANDSCAPING MATERIAL. THICKENED SLAB AT STOREFRONT.

30# ELASTOMERIC SELF ADHERING MEMBRANE WRAP 12" UP SHEATHING AND 6" DOWN FOUNDATION. PVC WEEP SCREED. COLOR: WHITE. 1/2" TERRAZZO CONC. SLAB ON VAPOR BARRIER. 5/8" BITUMINOUS EXPANSION JOINT. ADHERED MANUFACTURED STONE VENEER OVER ONE LAYER HIGH DENSITY POLYETHYLENE BARRIER OVER ONE LAYER BUTYL RUBBER MEMBRANE BARRIER OVER 5/8" EXTERIOR GRADE PLYWOOD SHEATHING. SELF-FURRING GALV. LATH & SCRATCH COAT EXTEND TO FOUNDATION. LAP TYVEK OVER FLASHING. CONT. MTL FLASHING W/ HEMMED EDGES (HOLD FROM FRONT OF STONE 1/4" MIN) SET IN A BED OF 1/2" TO 3/4" MAX. 9" x 8" PRE-CAST STONE. SIDEWALK CAULK WITH SIKAFLEX SL. FOUNDATION RE. STRUCTURAL.

1925 Prospect Ave. Orlando, FL 32814
P (407) 661-9100
F (407) 661-9101
www.rjg.com

CLIENT NAME: WAWA
260 WEST BALTIMORE PIKE
WAWA, PENNSYLVANIA 19063

PROJECT NAME: WAWA F85FB 2017.01 STORE #5294-CNY
26008 US 19 NORTH CLEARWATER, FL 33761

SHEET TITLE: WALL SECTIONS AND DETAILS

Revision Schedule
No. Description Date
1 PRELIMINARY SET 01/17/2017
2 BID SET 09/04/2017

PROJECT NO. 2016020
DATE 01/02/2017
DESIGNED BY
CHECKED BY
DATE

A6.1