




1 GRAPHICS PLAN
G1 1/4" = 1'-0"

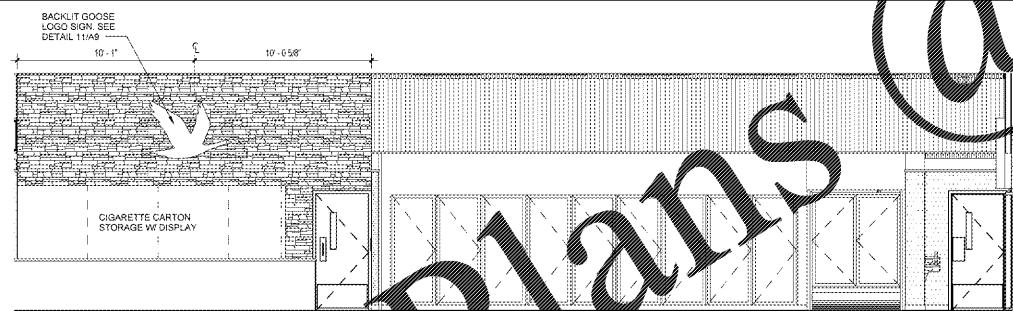


5 GRAPHICS ELEVATION
G1 1/4" = 1'-0"

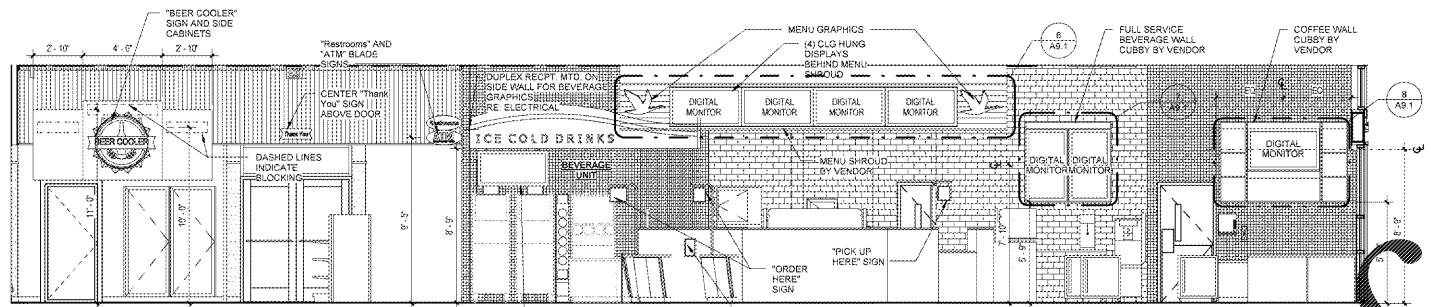


2 GRAPHICS ELEVATION
G1 1/4" = 1'-0"

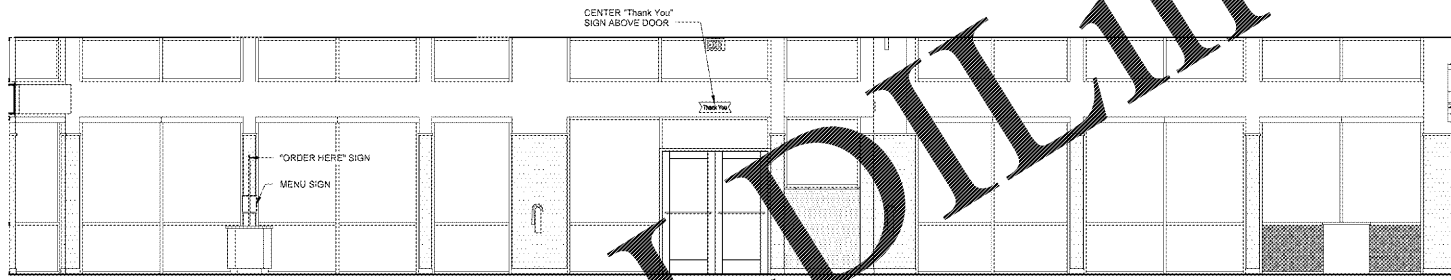


3 GRAPHICS ELEVATION
G1 1/4" = 1'-0"

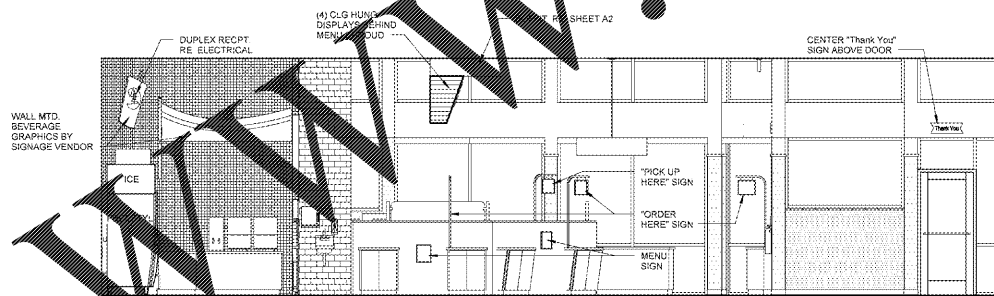


4 GRAPHICS ELEVATION
G1 1/4" = 1'-0"

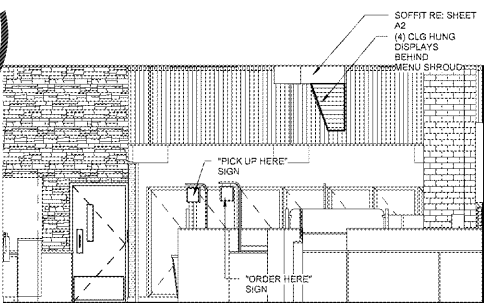


6 GRAPHICS ELEVATION
G1 1/4" = 1'-0"

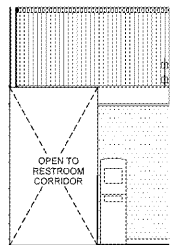


7 GRAPHICS ELEVATION
G1 1/4" = 1'-0"

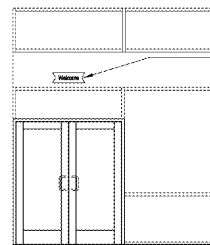


8 GRAPHICS ELEVATION
G1 1/4" = 1'-0"

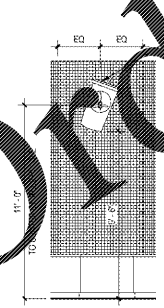

9 ELEVATION @ BEVERAGE AREA
G1 1/4" = 1'-0"

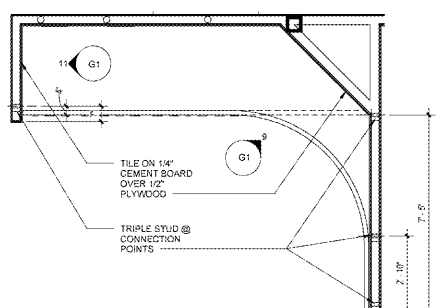

13 PLAN @ BEVERAGE AREA GRAPHICS
G1 3/8" = 1'-0"

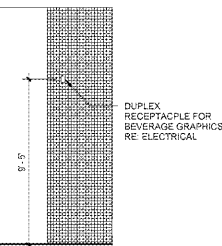

11 EAST ELEVATION @ BEVERAGE AREA
G1 1/4" = 1'-0"

GRAPHICS LEGEND

GRAPHICS	DESCRIPTION
Thank You	WALL MOUNTED SIGN
Welcome	WALL MOUNTED SIGN
Exit Only	WALL MOUNTED SIGN
CL	DIGITAL MONITOR CEILING HUNG LOCATION DIMENSIONS SHOWN ON PLAN ARE TO THE CENTER OF COLUMN SUPPORT AND SHOULD BE VERIFIED IN THE FIELD.
CL	DIGITAL MONITOR CEILING MOUNTED
MB	MENU BOARD BACKER BOARD MOUNTED

GENERAL NOTES

- LETTER GRAPHICS ARE FURNISHED AND INSTALLED BY OTHERS.
- MENU BOARDS ARE FURNISHED BY OTHERS AND INSTALLED BY GC.
- DIGITAL MONITOR, BRACKET, AND COLUMN MOUNT SUPPORT ARE TO BE FURNISHED BY WAWA AND INSTALLED BY GC. CONTRACTOR SHALL COORDINATE AND INSTALL NECESSARY MISCELLANEOUS STEEL FOR COLUMN MOUNT ATTACHMENT.
- DIGITAL MONITOR CEILING HUNG LOCATION DIMENSIONS SHOWN ON PLAN ARE TO THE CENTER OF COLUMN SUPPORT AND SHOULD BE VERIFIED IN THE FIELD.
- WAWA REPRESENTATIVE TO VERIFY FINAL LOCATION OF ALL GRAPHICS.
- SEE FLOOR PLAN FOR LOCATIONS AND GRAPHICS REQUIRED.

1925 Prospect Ave.
Orlando, FL 32814
P (407) 661-9100
F (407) 661-9101
www.cpa.com

Cubaci & Retz
Architects Engineers

CLIENT NAME
WAWA
260 WEST BALTIMORE PIKE
WAWA, PENNSYLVANIA 19063

PROJECT NAME
WAWA F85FB 2017.01 STORE #5294-CNY
26008 US 19 NORTH
CLEARWATER, FL 33761

SHEET TITLE
GRAPHICS PLAN AND ELEVATIONS

Revision	Number	Description	Date
1	01	ISSUED FOR PERMIT	01/17/2017
2	02	PERMIT REVIEW SET	07/28/2017
3	03	BID SET	09/04/2017

G1