


Order Plans @

WWW.LDILINE.COM

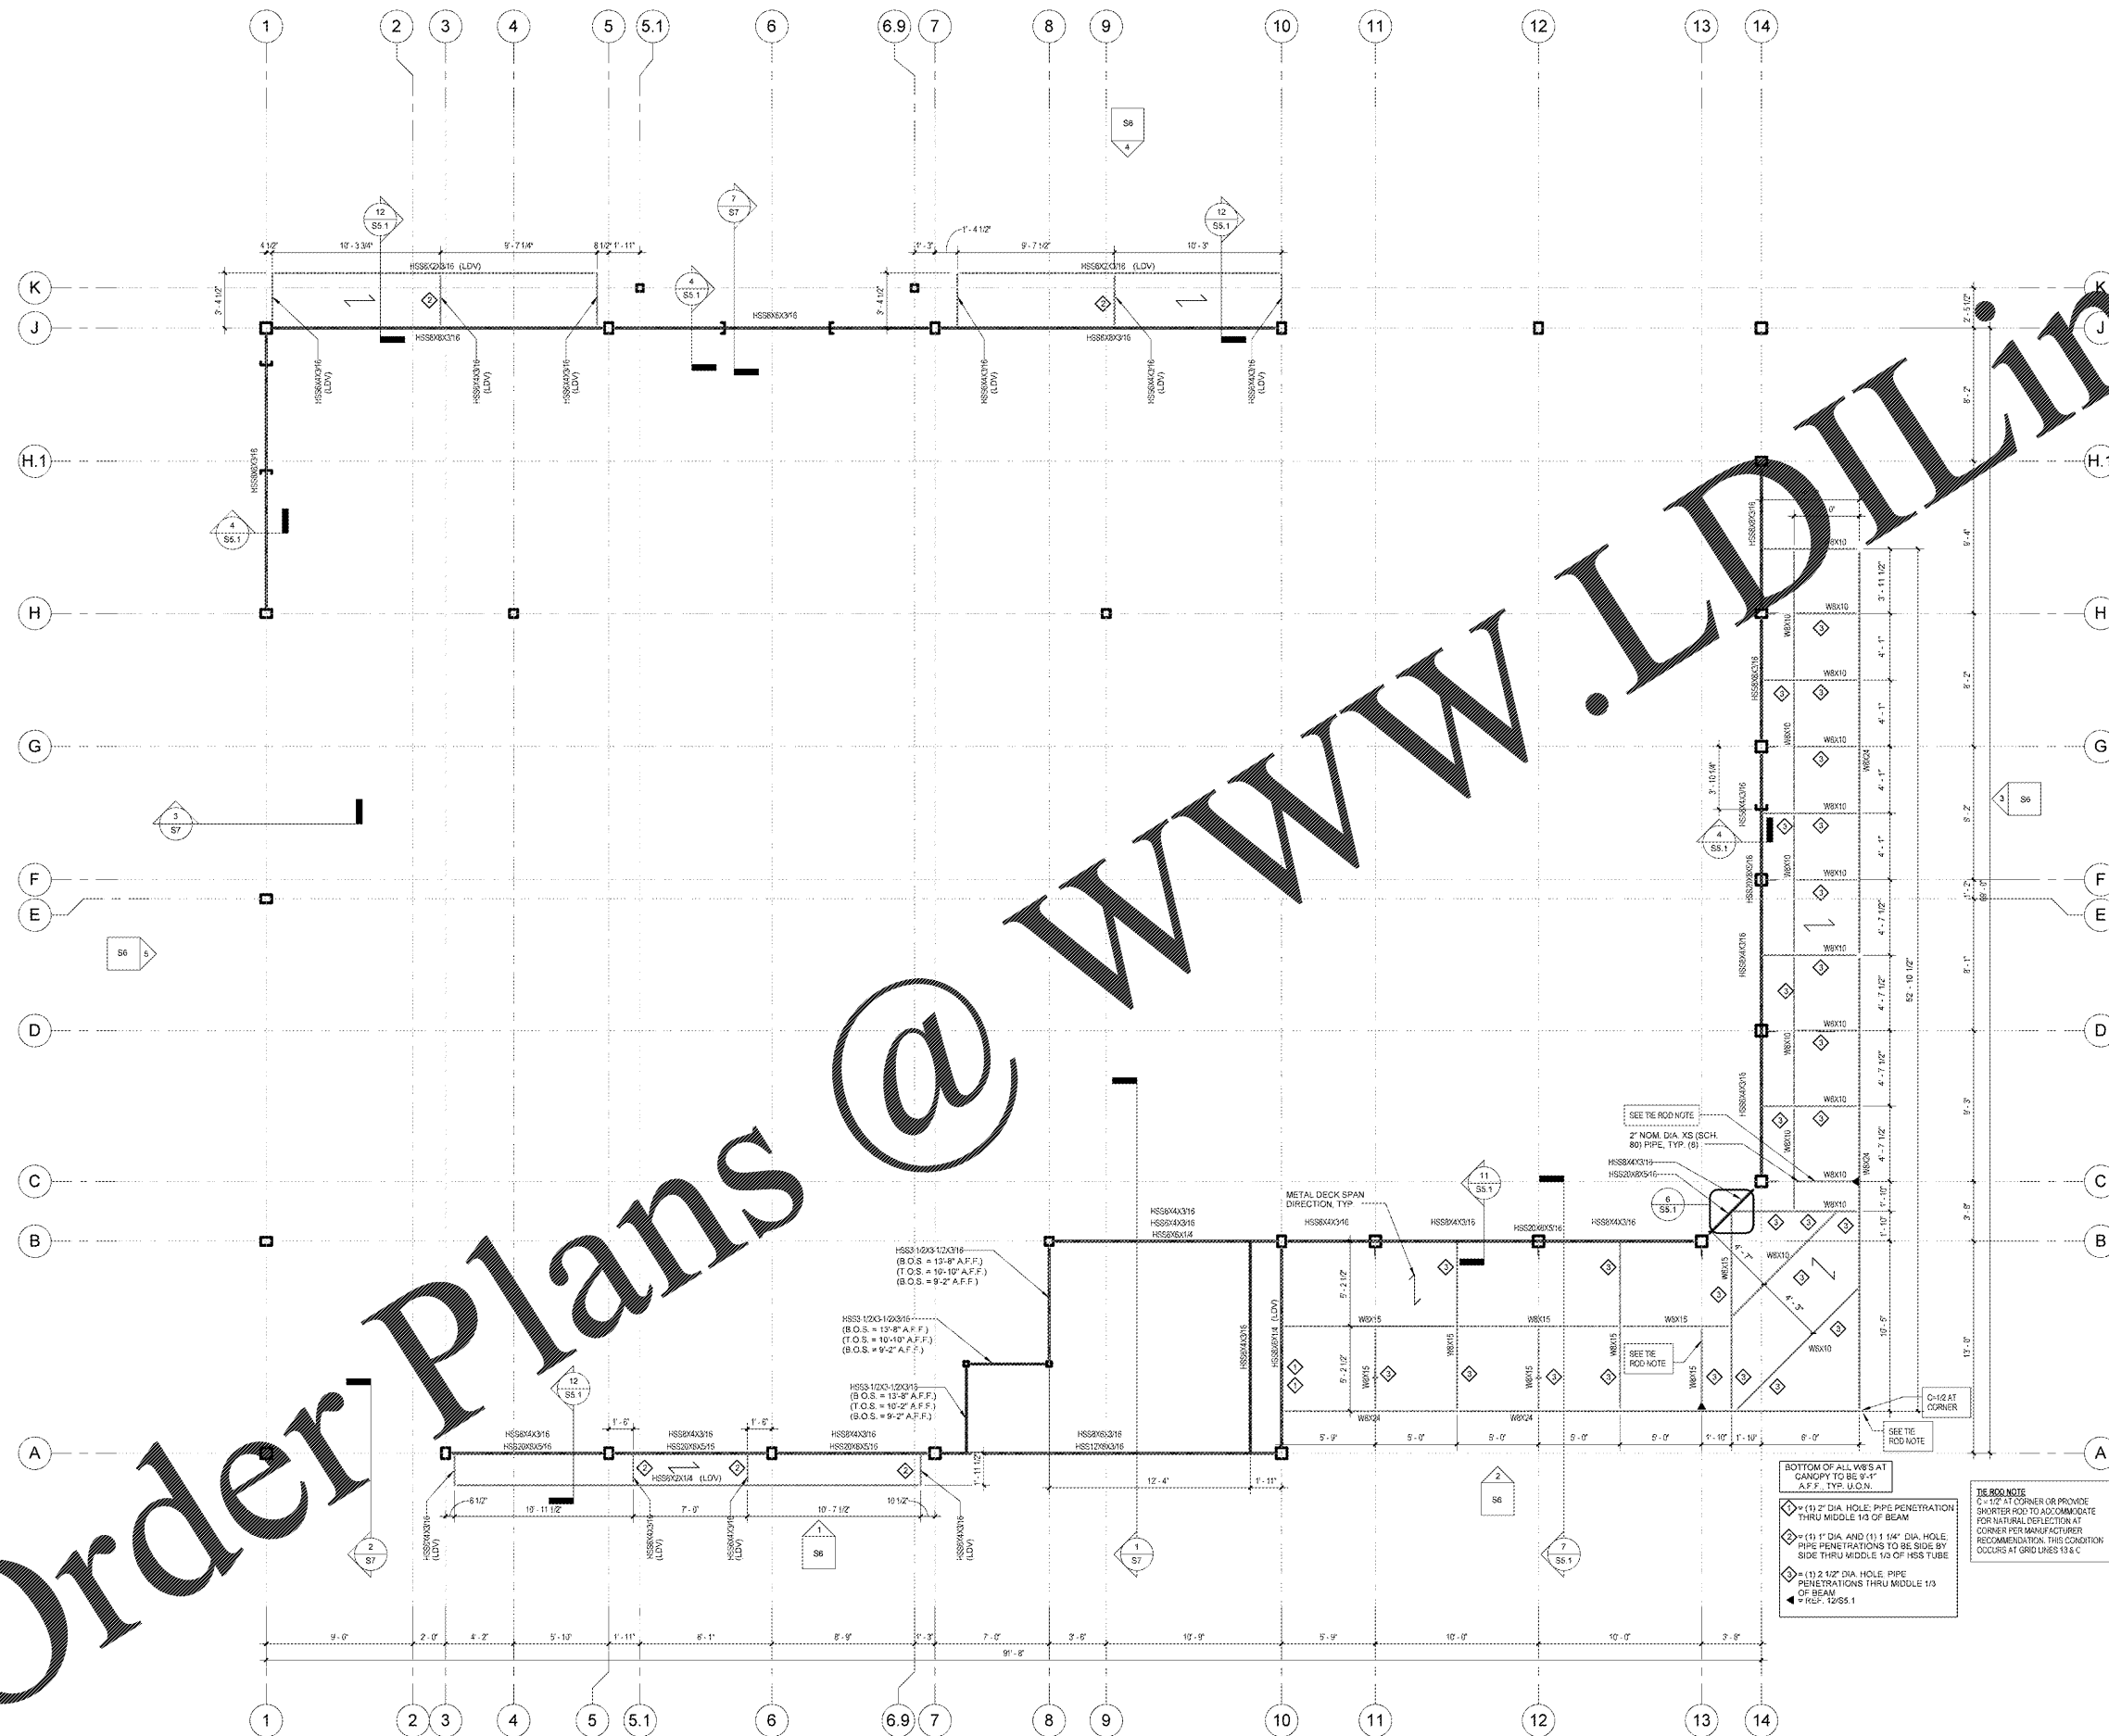

1 FRAMING PLAN
1/2" = 1'-0"

1925 Prospect Ave.
Orlando, FL 32814
P (407) 661-9100
F (407) 661-9101
www.rp.com

Cokaci & Retamians
Architects Engineers

CLIENT NAME
WAWA
260 WEST BALTIMORE PIKE
WAWA, PENNSYLVANIA 19053

PROJECT NAME
WAWA F85FB 2017.01 STORE #5294-CNY
26008 U.S. 19 NORTH
CLEARWATER, FL 33761

SHEET TITLE
LOW FRAMING PLAN AND DETAILS

Revision Schedule	
No.	Description
1	PRELIMINARY SET (07/26/2017)
2	BID SET (09/05/2017)

PRODUCT NO. 2010202
DATE 01/01/2017
PROJECT NO. WAWA F85FB 2017.01 STORE #5294-CNY
DRAWN BY
CHECKED BY