



Order Plans

WWW.LDILINE.COM


WESTERN CAROLINA UNIVERSITY ARCHITECTURE
 201 WEST MAIN STREET, WYOMING, NC 27173
 TEL: 704.768.5241 FAX: 704.768.5242
 WWW.WCU.EDU/ARCHITECTURE
 ALL RIGHTS RESERVED

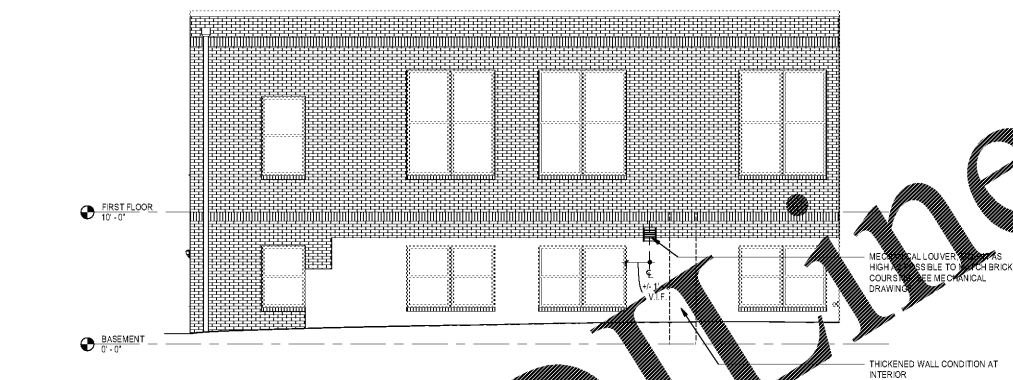

1 SOUTH ELEVATION
3/16" = 1'-0"

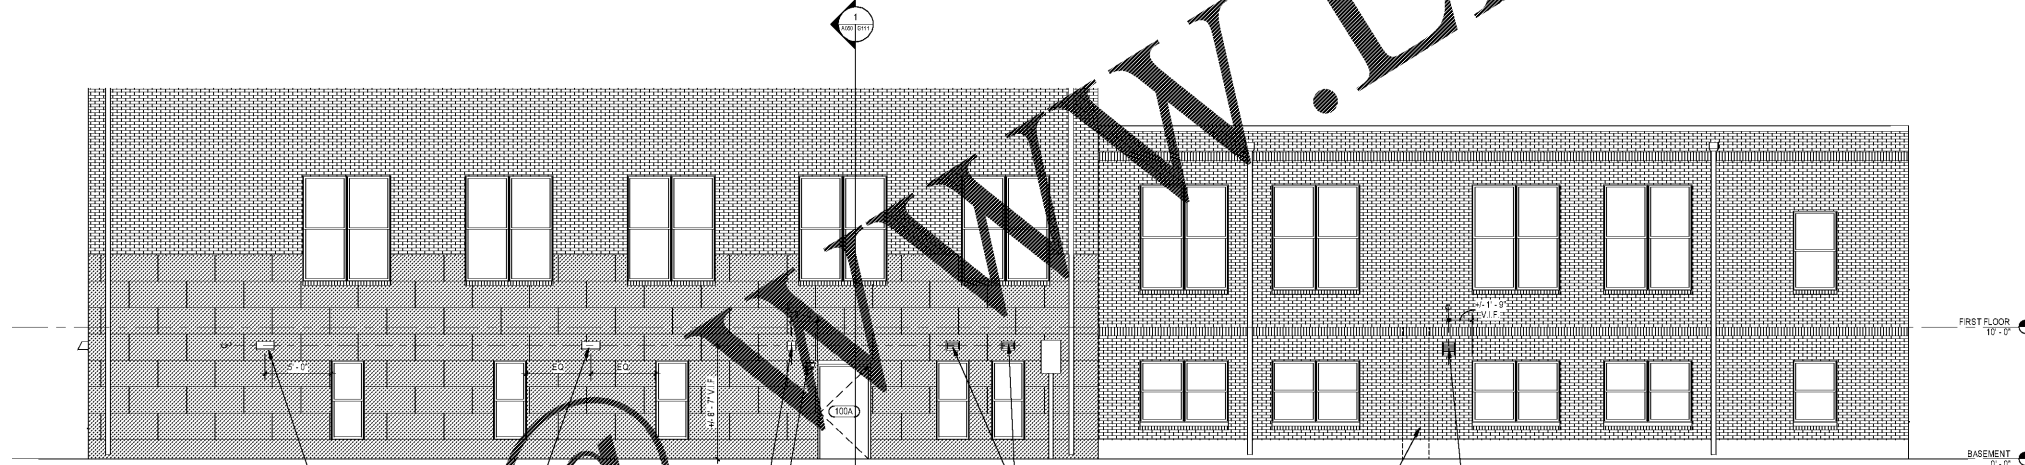

2 NORTH ELEVATION
3/16" = 1'-0"

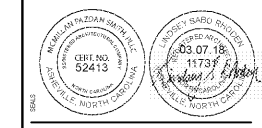

WESTERN CAROLINA UNIVERSITY
MOORE HALL GROUND FLOOR RENOVATION
 CULLOWHEE, NC

SHEET ISSUE NO.	DATE	DESCRIPTION	BY
1	03/07/18	ISSUE FOR BID	AR

PRINCIPAL IN CHARGE: RS
 PROJECT ARCHITECT: LR
 DRAWN BY: AR

SHEET TITLE:
EXTERIOR ELEVATIONS

SHEET NO. PROJ. NO. 017384
 AGENCY REVIEW ID: 17-1742-G1A
A300

