


Order Plans @

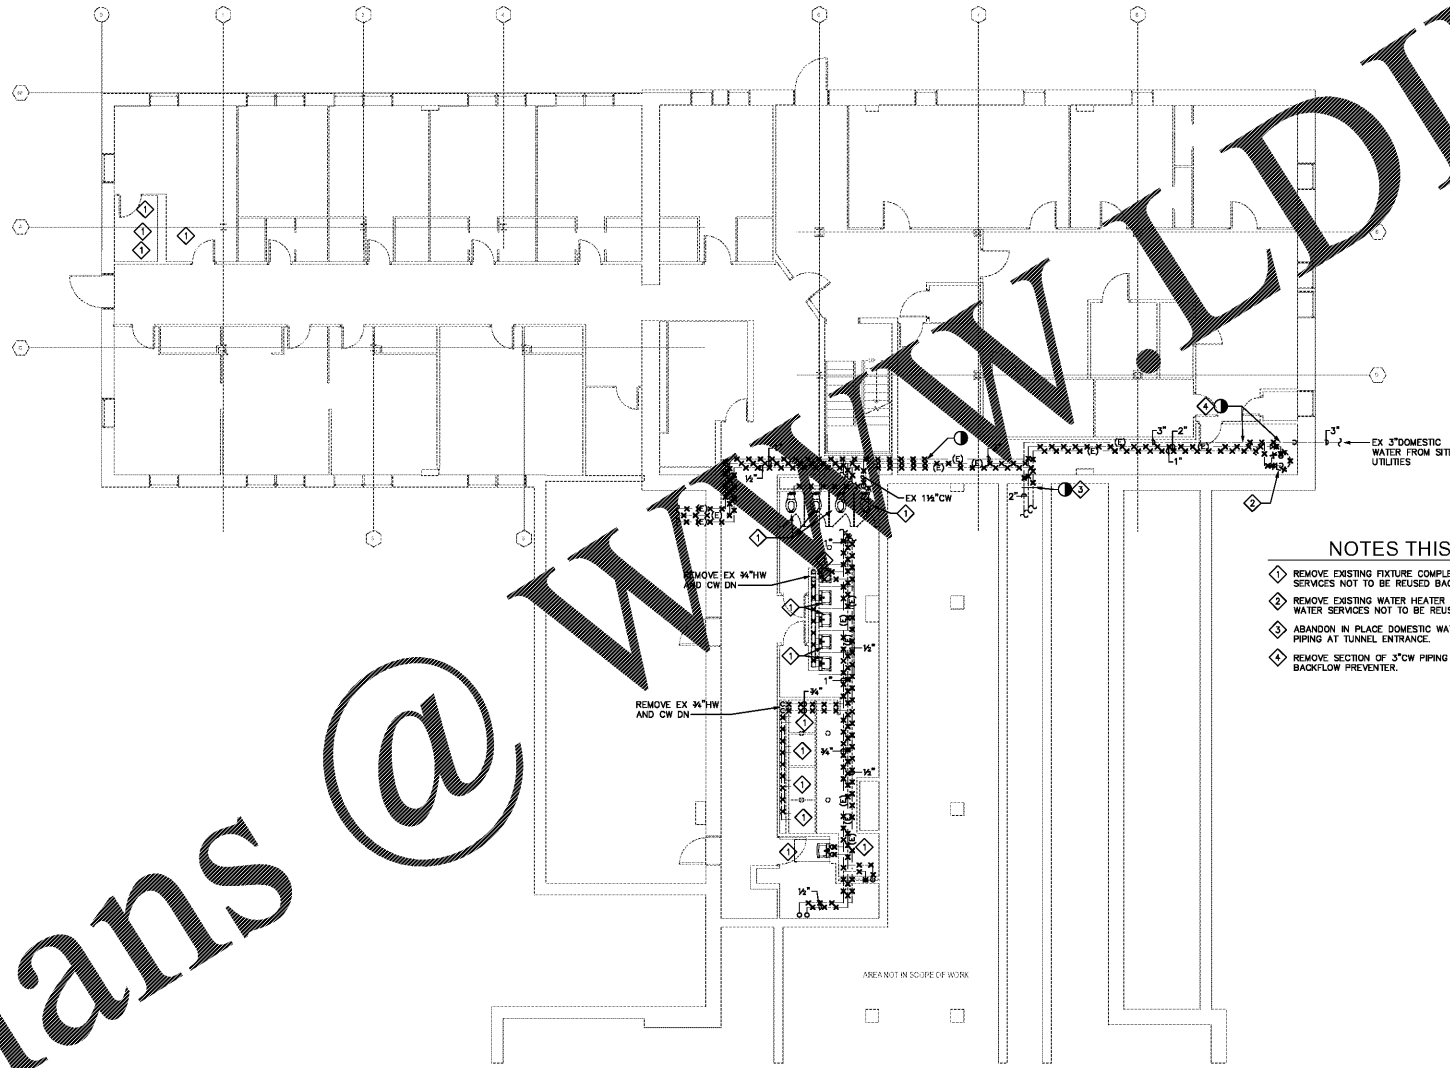


NOTES THIS SHEET:

- ◆ REMOVE EXISTING FIXTURE COMPLETE. REMOVE EXISTING WATER SERVICES NOT TO BE REUSED BACK TO MAINS AND CAP.
- ◆ REMOVE EXISTING WATER HEATER COMPLETE. REMOVE EXISTING WATER SERVICES NOT TO BE REUSED BACK TO MAINS AND CAP.
- ◆ ABANDON IN PLACE DOMESTIC WATER PIPING IN TUNNEL. CAP PIPING AT TUNNEL ENTRANCE.
- ◆ REMOVE SECTION OF 3\"/>

1 GROUND FLOOR PLAN - PLUMBING - DEMOLITION  
1/8" = 1'-0" SUPPLY

RATED WALL LEGEND	
	01 001 002 003 004 1 HOUR FIRE BARRIER
	02 001 002 003 004 2 HOUR FIRE BARRIER
REFER TO ARCHITECTURAL DRAWINGS FOR COMPLETE WALL CONSTRUCTION AND RATING INFORMATION.	

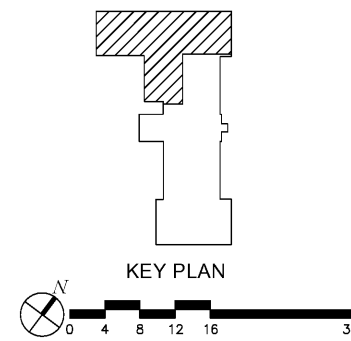


WESTERN CAROLINA UNIVERSITY  
MOORE HALL GROUND FLOOR RENOVATION  
CULLOWHEE, NC

SHEET NO.	DATE	DESCRIPTION	BY
1	03/07/18	ISSUED FOR BID	

PRINCIPAL IN CHARGE: LR  
PROJECT ARCHITECT: AFR  
DRAWN BY:  
SHEET TITLE:  
GROUND FLOOR PLAN - PLUMBING DEMOLITION - SUPPLY

SHEET NO. PROJ. NO. 017384  
AGENCY REVIEW ID: 17-1742-01A  
PD101

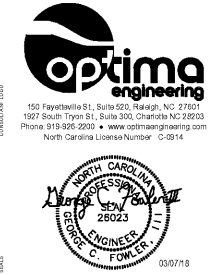

optima engineering  
150 Fayetteville St., Suite 500, Raleigh, NC 27601  
1527 South Tryon St., Suite 300, Charlotte, NC 28203  
Phone 919-925-2200 • www.optimaengineering.com  
North Carolina License Number: C-0314

mcmillan | azadan | smith  
ARCHITECTURE  
34 Commerce Street, Raleigh, NC 27601  
Phone 919-925-2200 • www.mcmillanazadan.com