



Order Plans

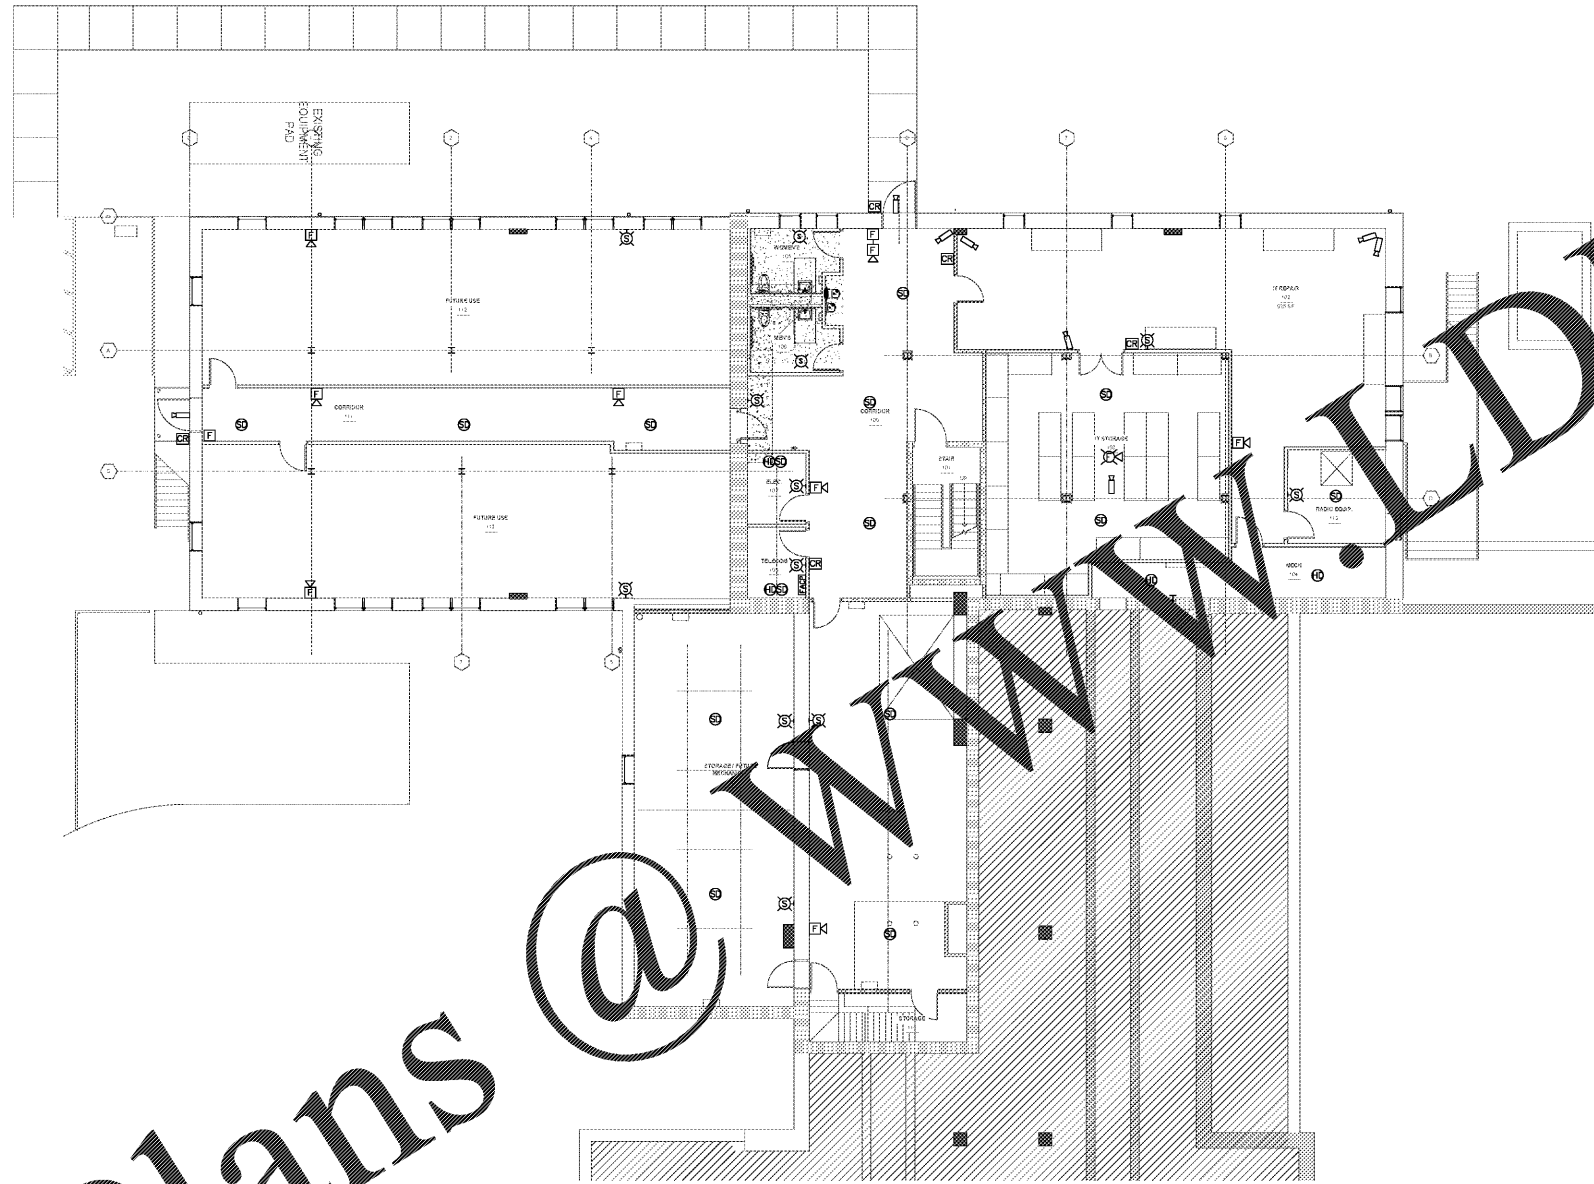

GROUND FLOOR PLAN - SPECIAL SYSTEMS
 1/8" = 1'-0"

RATED WALL LEGEND	
	1 HOUR FIRE BARRIER
	2 HOUR FIRE BARRIER
REFER TO ARCHITECTURAL DRAWINGS FOR COMPLETE WALL CONSTRUCTION AND RATING INFORMATION.	

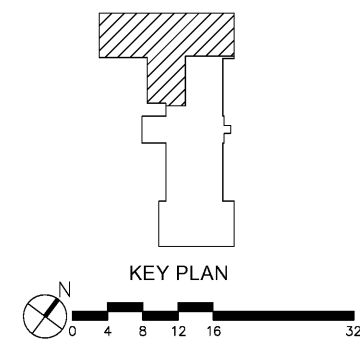

WESTERN CAROLINA UNIVERSITY
 MOORE HALL GROUND FLOOR RENOVATION
 CULLOWHEE, NC

SHEET NO.	DATE	DESCRIPTION	BY
1	03/07/18	ISSUED FOR BID	

PRINCIPAL IN CHARGE: LR
 PROJECT ARCHITECT: APR
 DRAWN BY:
 SHEET TITLE:
GROUND FLOOR RENOVATION PLAN - SPECIAL SYSTEMS

SHEET NO. E301
 PROJ. NO. 017384
 AGENCY REVIEW ID: 17-1742-01A

optima engineering
 150 Fayetteville St., Suite 500, Raleigh, NC 27601
 1527 South Tryon St., Suite 300, Charlotte, NC 28203
 Phone: 919-925-2200 • www.optimaengineering.com
 North Carolina License Number: C-03914

m mifflin azdan | smith ARCHITECTURE
 314 S. Salisbury Street, Salisbury, NC 28156
 410 West 1st St., Asheville, NC 28801
 314 Commerce Street, Asheville, NC 28801
 www.mifflinazdan.com

03/07/18