

CRAIG A. SCHNEIDER, AIA
ARCHITECT
 1736 East Sunshine, Suite 417
 Springfield, Missouri 65804
 e-mail: architect@estefschneider.com
 417.862.0538
 Fax: 417.862.3264

PROJECT:
NEW O'REILLY AUTO PARTS STORE
SLIDING HILL PLACE
ASHLAND, VA #2 - ASHLAND MAGISTERIAL DISTRICT
INTERIOR FINISH PLAN

O'Reilly AUTO PARTS
 CORPORATE OFFICES
 233 SOUTH PATTERSON
 SPRINGFIELD, MISSOURI 65802
 (417) 862-2674 TELEPHONE


COMM #	3993
DATE:	2-24-17
REVISION	
DATE:	8-16-17
	11-16-17

GENERAL NOTES

- (A) REFER TO PROJECT MANUAL FOR ADDITIONAL REQUIREMENTS.
- (B) FIXTURES AND EQUIPMENT SHOWN FOR REFERENCE ONLY AND ARE OWNER FURNISHED AND INSTALLED.
- (C) DIMENSIONS TO ROUGH FACE OF ROUGH FRAMING OR FACE OF FIXTURE UNLESS OTHERWISE NOTED.
- (D) PROVIDE SUSPENDED CEILING SEISMIC BRACING, REFER TO CHAPTER 9/A4.2.
- (E) ALL FINISH SUBSTITUTION REQUEST REQUIRE OWNER PRIOR APPROVAL.

INTERIOR FINISH TYPES

- FLOORS**
- F-1:**
 TYPE: POLISHED CONCRETE FINISH
 MFG: REFER TO PROJECT MANUAL - SECTION 03 35 43
 COLOR: NATURAL CONCRETE, CLEAR
- F-2:**
 TYPE: LIQUID DENSIFIER TREATED CONCRETE FINISH
 MFG: (REFER TO PROJECT MANUAL - SECTION 03 30 00)
 COLOR: NATURAL CONCRETE, CLEAR
- BASE**
- B-1:**
 TYPE: RESILIENT BASE
 MFG: EQUAL TO VPI
 SIZE: 4" COVE
 COLOR: JET, #01
- WALLS**
- W-1:**
 TYPE: PAINT
 MFG: SHERWIN WILLIAMS
 SERIES: FLAT LATEX
 COLOR: SW6128 "NAVAJO WHITE"
- W-2:**
 TYPE: PAINT
 MFG: SHERWIN WILLIAMS
 SERIES: SEMI GLOSS LATEX
 COLOR: SW6128 "NAVAJO WHITE"
- W-3:**
 TYPE: PAINT
 MFG: SHERWIN WILLIAMS
 SERIES: SEMI GLOSS LATEX
 COLOR: SW6489 "HUNT CLUB"
- W-4:**
 TYPE: SANITARY WALL AND CEILING PANEL SYSTEM
 MFG: (REFER PROJECT MANUAL)
 COLOR: WHITE
- W-5: (ONLY WHERE INDICATED)**
 TYPE: PRE-ENGINEERED METAL BUILDING INTERIOR LINER PANEL
 MFG: (REFER TO PRE-ENGINEERED METAL BUILDING SHOP DRAWINGS)
 SERIES: EQUAL TO BUTLER BUILDING "MOD 38" (28 GA.)
 COLOR: PREFINISHED EQUAL TO BUTLER BUILDING "WHITE" OR "LIGHT STONE"
- CEILINGS**
- C-1:**
 TYPE: ACOUSTICAL TILE CEILING
 SIZE: 24" X 48" X 5/8", SQUARE EDGE
 MFG: ARMSTRONG SPECIFIED
 SERIES: 1729 "FINE FISSURED"
 COLOR: WHITE
 GRID SERIES: "PRELUDE" 15/16" EXPOSED TEE SYSTEM
 GRID COLOR: WHITE
- C-2:**
 TYPE: PAINT
 MFG: SHERWIN WILLIAMS
 SERIES: FLAT LATEX
 COLOR: SW6128 "NAVAJO WHITE"
- C-3:**
 TYPE: PAINT
 MFG: SHERWIN WILLIAMS
 SERIES: SEMI GLOSS LATEX
 COLOR: SW6128 "NAVAJO WHITE"
- C-4:**
 TYPE: EXPOSED INSULATION VAPOR BARRIER (WHITE) AND EXPOSED STEEL FRAMING SYSTEM (FACTORY PRIMED)
- DOORS AND FRAMES**
- D-1 (INTERIOR WOOD DOORS):**
 TYPE: STAIN
 SPECIES: CUSTOM GRADE ROTARY SLICED NATURAL BIRCH
 FINISH: FACTORY FINISHED
 COLOR: EQUAL TO "GRAHAM" #300, MEDIUM BROWN
- D-2 (INTERIOR HOLLOW METAL FRAMES)**
 TYPE: PAINT
 MFG: SHERWIN WILLIAMS
 SERIES: SEMI GLOSS ENAMEL
 COLOR: SW6489 "HUNT CLUB"
- D-3 (EXTERIOR DOORS & FRAMES):**
 TYPE: PAINT
 FINISH: REFER TO EXTERIOR FINISH SCHEDULE
 COLOR: REFER TO EXTERIOR FINISH SCHEDULE

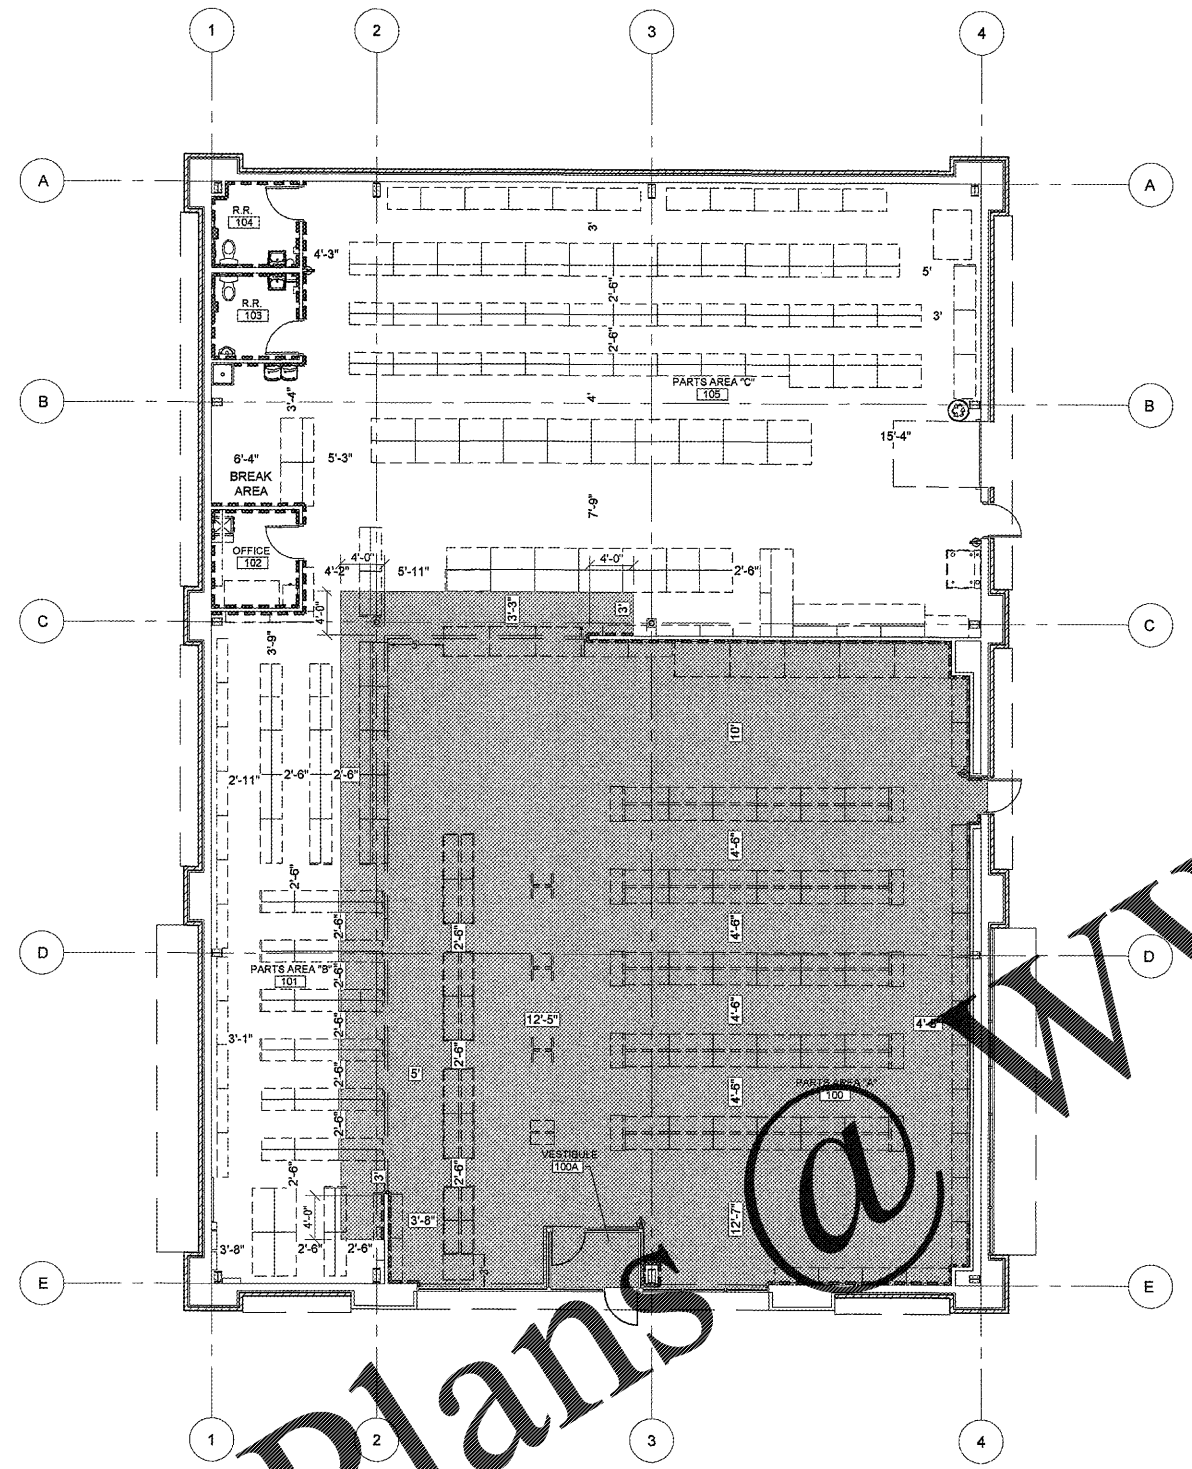

FLOOR PLAN HAS BEEN REVISED TO REFLECT THE ADDITION OF PILASTERS AND CANOPIES

INTERIOR FINISH SCHEDULE

NO.	ROOM OR SPACE	FLOORING		WALLS				CEILING		DOORS		NOTES
		TYPE	BASE	NORTH	EAST	SOUTH	WEST	TYPE	HEIGHT	DOOR	FRAME	
100	PARTS AREA (A)	F-1	B-1	W-1	W-1	W-1	W-1	C-1	11'-6"	D-3	D-3	2, 4
101	PARTS AREA (B)	F-2	N/A	W-2	W-2	W-2W-3	W-2	C-4	VARIES	-	-	1, 2, 3, 5
102	OFFICE	F-2	B-1	W-2	W-2	W-2	W-2	C-2	8'-6"	D-1	D-2	
103	REST ROOM	F-2	B-1	W-4	W-4	W-4	W-4	C-3	8'-6"	D-1	D-2	
104	REST ROOM	F-2	B-1	W-4	W-4	W-4	W-4	C-3	8'-6"	D-1	D-2	
105	PARTS AREA (C)	F-2	N/A	W-2	W-2W-3	W-2	W-2	C-4	VARIES	D-3	D-3	1, 2, 5
100A	VESTIBULE	F-2	-	-	-	-	-	C-3	11'-6"	D-3	D-3	

INTERIOR FINISH SCHEDULE NOTES:

1. PAINT EXTERIOR OF (102) OFFICE, (103) RESTROOM, AND (104) RESTROOM WITH W-3 AND PROVIDE BASE B-1. WHERE MULTIPLE WALL FINISH TYPES INDICATED IN SCHEDULE RELATES TO VARIOUS WALL FINISH TYPES BY ROOM OR SPACE PLAN ORIENTATION ONLY AND IS NOT INTENDED AS WAINSCOT PATTERNING OF FINISHES ON A SINGLE WALL PLANE.


2. LOCATION OF BASE GRAPHICALLY INDICATED ON DRAWING, REFER SYMBOLS LEGEND.

3. PROVIDE PIECES OF 2' LENGTH BASE FOR INSTALLATION AT ENDS OF PARTS AREA "B" FIXTURES FACING PARTS AREA "A".

4. REFER TO ELECTRICAL DRAWINGS FOR GRID LAYOUT.

5. PAINT EXPOSED STEEL COLUMNS TO MATCH W-3 AND PROVIDE BASE B-1 AROUND PERIMETER.

SYMBOLS LEGEND

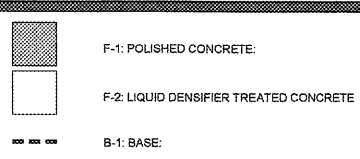

Order Plans

1 FINISH PLAN
 A1.2 SCALE: 1/8" = 1'-0"

CONST. N