


/VOLUMES/F DRIVE-1/FINLEY DESIGN/PROJECTS/1342 WESTPOINT 2/DRAWINGS/1342_PLANS.DWG



INTERIOR MATERIAL SCHEDULE				
TAG	DESCRIPTION	MANUFACTURER	COLOR	SIZE
B1	BRICK - BROWN			
C1	MASONRY VENEER			
CP1	CARPET - TILE			
CP2	CARPET - SOLID			
PC1	POLISHED CONCRETE			
P1	PAINT - GREY ACCENT			
P2	PAINT - WHITE			
T1	WALL TILE - GRAY - LG			
T2	WALL TILE - GRAY - SM			
T3	FLOOR TILE - 12X24			
T4	FLOOR TILE - MOSAIC			
WB1	CARPET WALL BASE			
WB2	TILE WALL BASE			
WB3	TILE WALL BASE			
WB4	VINYL WALL BASE			
WP1	WALL PAPER			

SYMBOL LEGEND

- 2.A WALL TYPE KEY
- 01 MATERIAL KEY
- 9 WINDOW KEY
- 02 DOOR TYPE KEY
- 2 A.B.C WALL SECTION KEY
- 1 3.3 EXT. ELEVATION KEY
- A9.00 PLAN DETAIL KEY
- C COMPACT PARKING SPOT
- 1 3.30 2 INTERIOR ELEVATION KEY

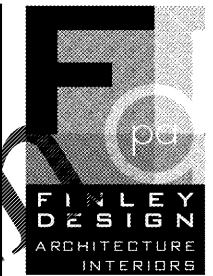

FINLEY DESIGN PA
7806 NC HWY 751
SUITE 110
DURHAM, NC 27713
919-493-8200
FINLEYDESIGNARCH.COM

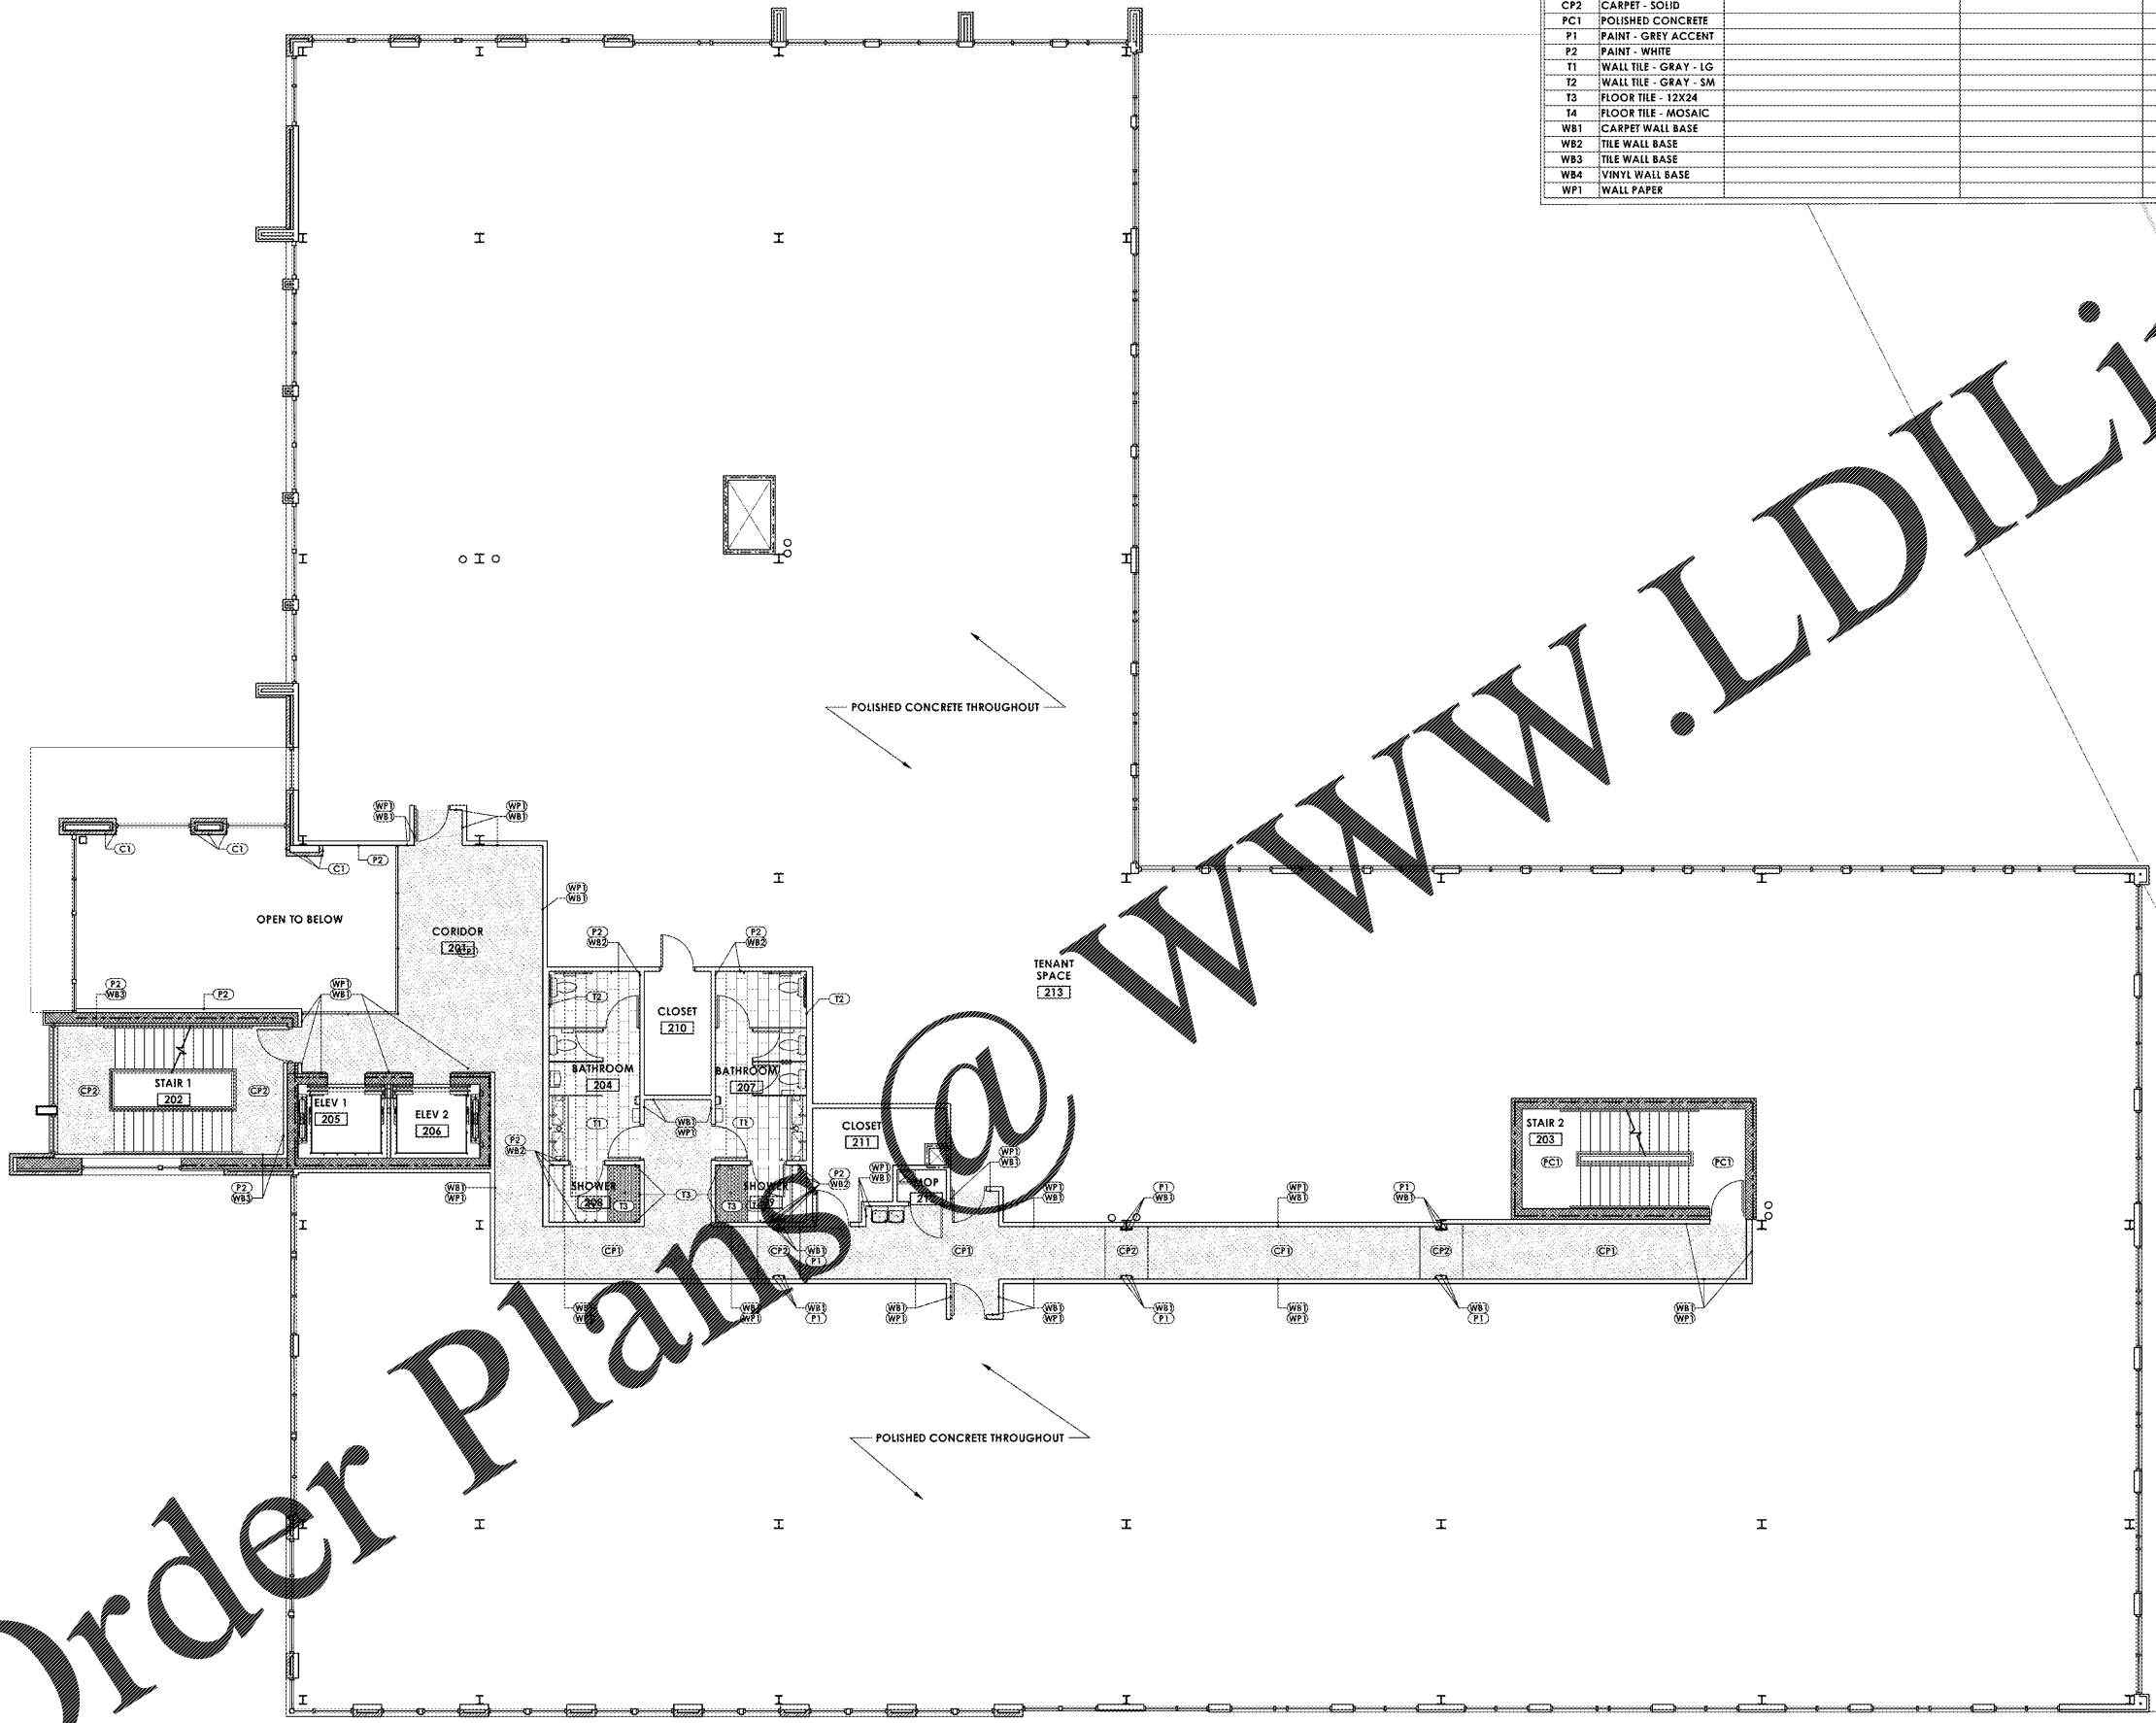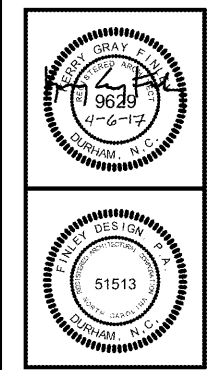

Order Plans @ WWW.LDILine.com

1 FLOOR FINISH PLAN
Scale: 1/8" = 1'-0"

WESTPOINT 2
DURHAM, NC

REVISIONS

NO.	DATE	DESCRIPTION

PROJECT: 1342
DATE: 04.06.17
DRAWN BY: JHS
CHECKED BY: JDL

SECOND FLOOR FINISH PLAN
A1.12