


\\VOLUMES\F DRIVE-1\FINLEY DESIGN\PROJECTS\1342 WESTPOINT 2\DRAWINGS\1342\_PLANS.DWG

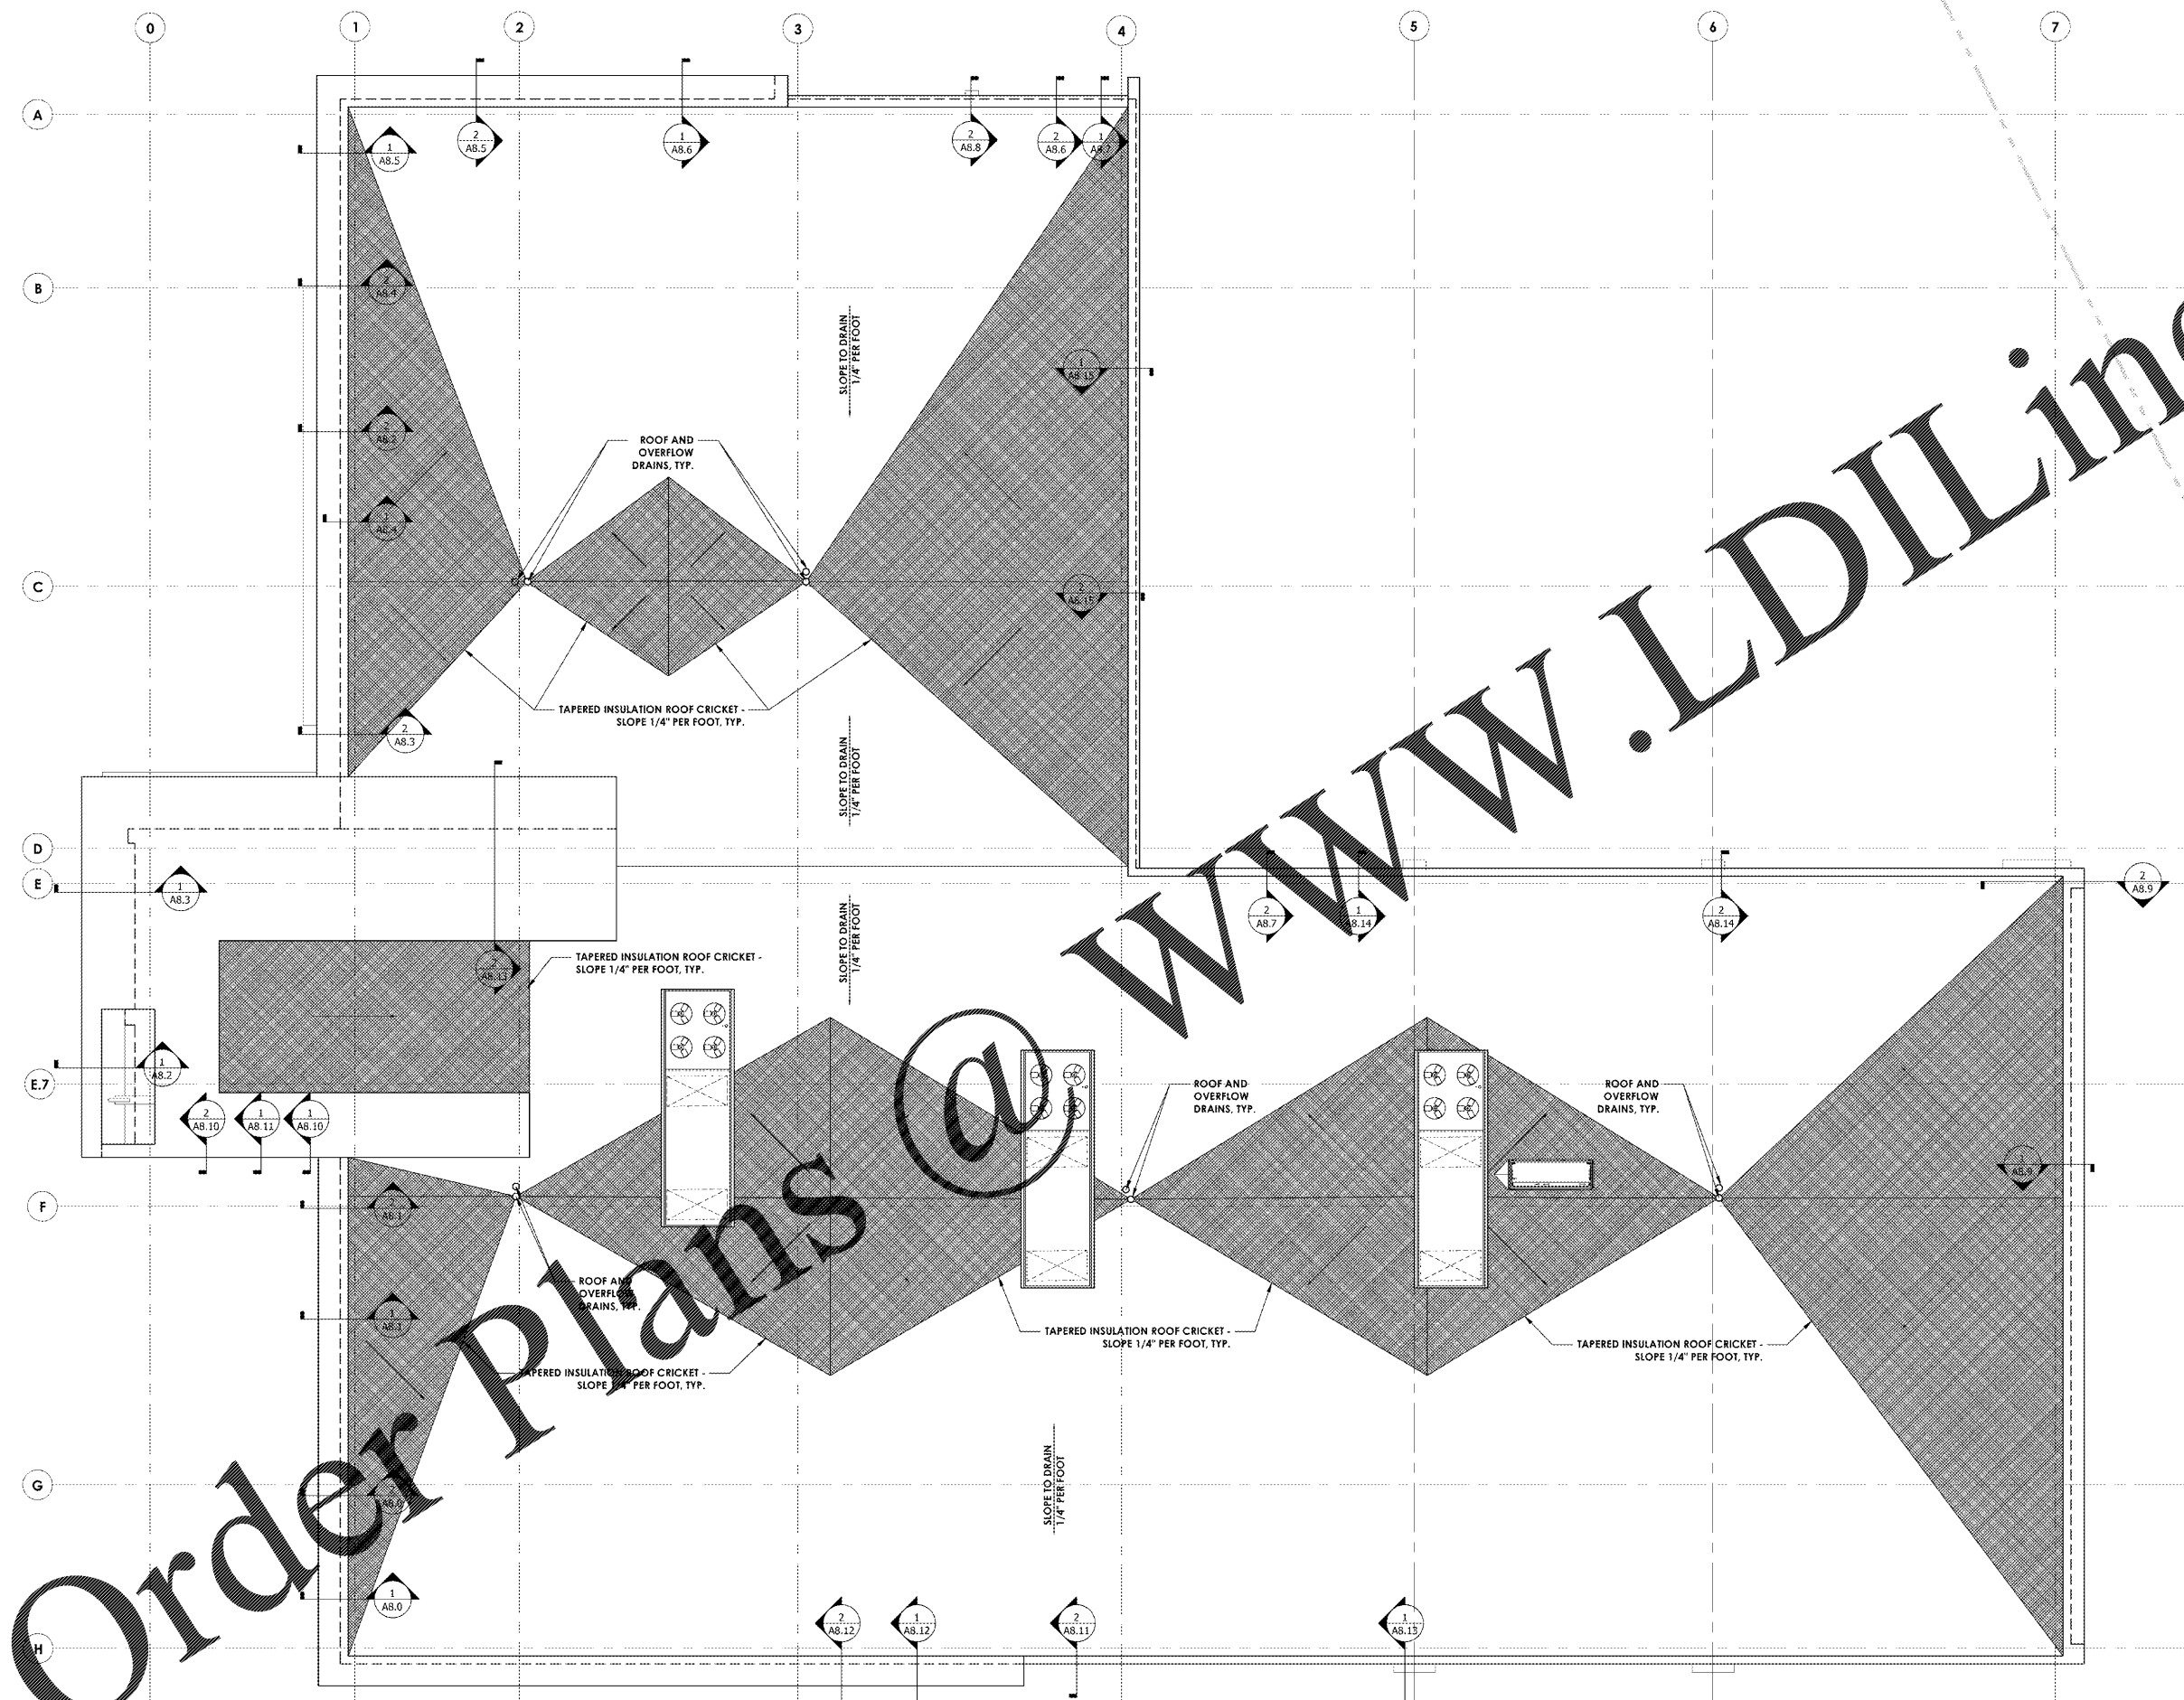


**SYMBOL LEGEND**

	WALL TYPE KEY
	MATERIAL KEY
	WINDOW KEY
	DOOR TYPE KEY
	WALL SECTION KEY
	EXTERIOR ELEVATION KEY
	PLAN DETAIL KEY
	COMPACT PARKING SPOT
	INTERIOR ELEVATION KEY

**FINLEY DESIGN**  
ARCHITECTURE  
INTERIORS

FINLEY DESIGN PA  
7806 NC HWY 751  
SUITE 110  
DURHAM, NC 27713  
919-493-8200  
FINLEYDESIGNARCH.COM

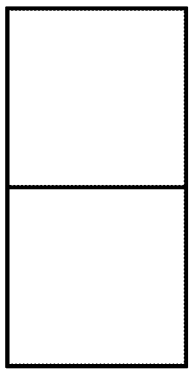

**WESTPOINT 2**  
**DURHAM, NC**

**REVISIONS**


PROJECT: 1342  
DATE: 04/06/17  
DRAWN BY: JHB  
CHECKED BY: JDL

**ROOF PLAN**

**A2.0**

**1 ROOF PLAN**  
Scale: 1/8" = 1'-0"