

7:\VOLUMES\F DRIVE\FINLEY DESIGN\PROJECTS\1342 WESTPOINT 2\DRAWINGS\1342\_STAIR AND ELEVATOR DETAILS.DWG

**SYMBOL LEGEND**

	WALL TYPE KEY
	EQUIPMENT KEY
	WINDOW KEY
	DOOR TYPE KEY
	WALL SECTION KEY
	EXTERIOR ELEVATION KEY
	PLAN DETAIL KEY



**FINLEY DESIGN PA**  
 7806 NC HWY 751  
 SUITE 110  
 DURHAM, NC 27713  
 919-493-8200  
 FINLEYDESIGNARCH.COM




**WESTPOINT 2**  
**DURHAM, NC**

**REVISIONS**


NO.	DATE	DESCRIPTION

PROJECT: 1342  
 DATE: 04/06/17  
 DRAWN BY: JHB  
 CHECKED BY: JDL

**STAIR & ELEVATOR SECTIONS**  
**A7.0**

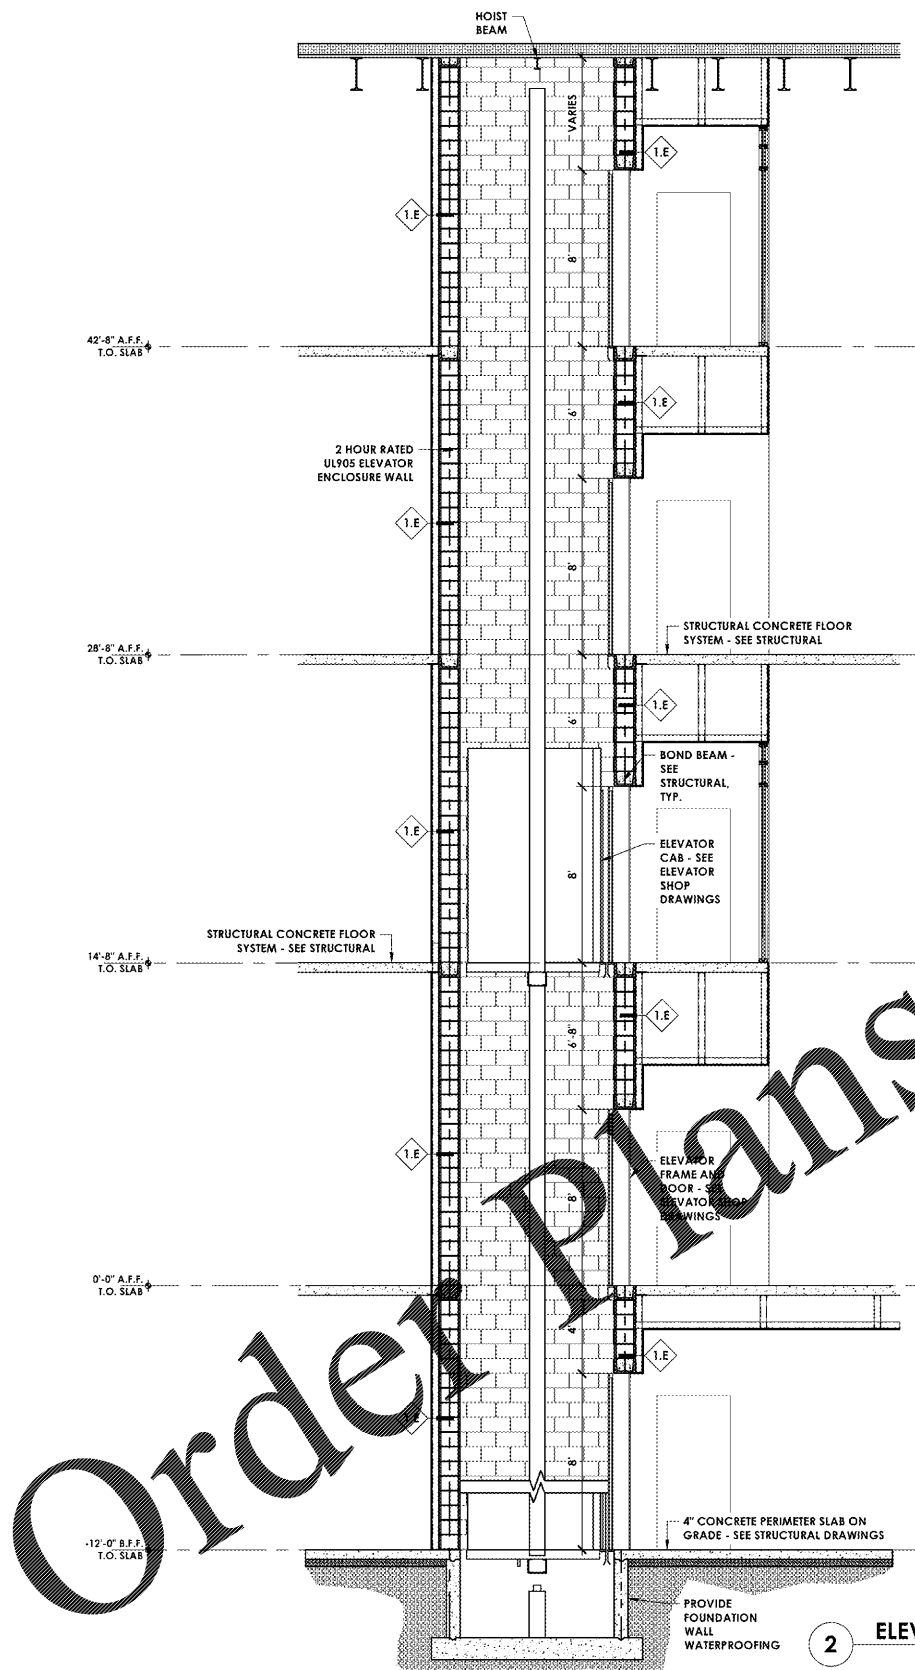

**2 ELEVATOR SECTION**  
 Scale: 1/4" = 1'-0"

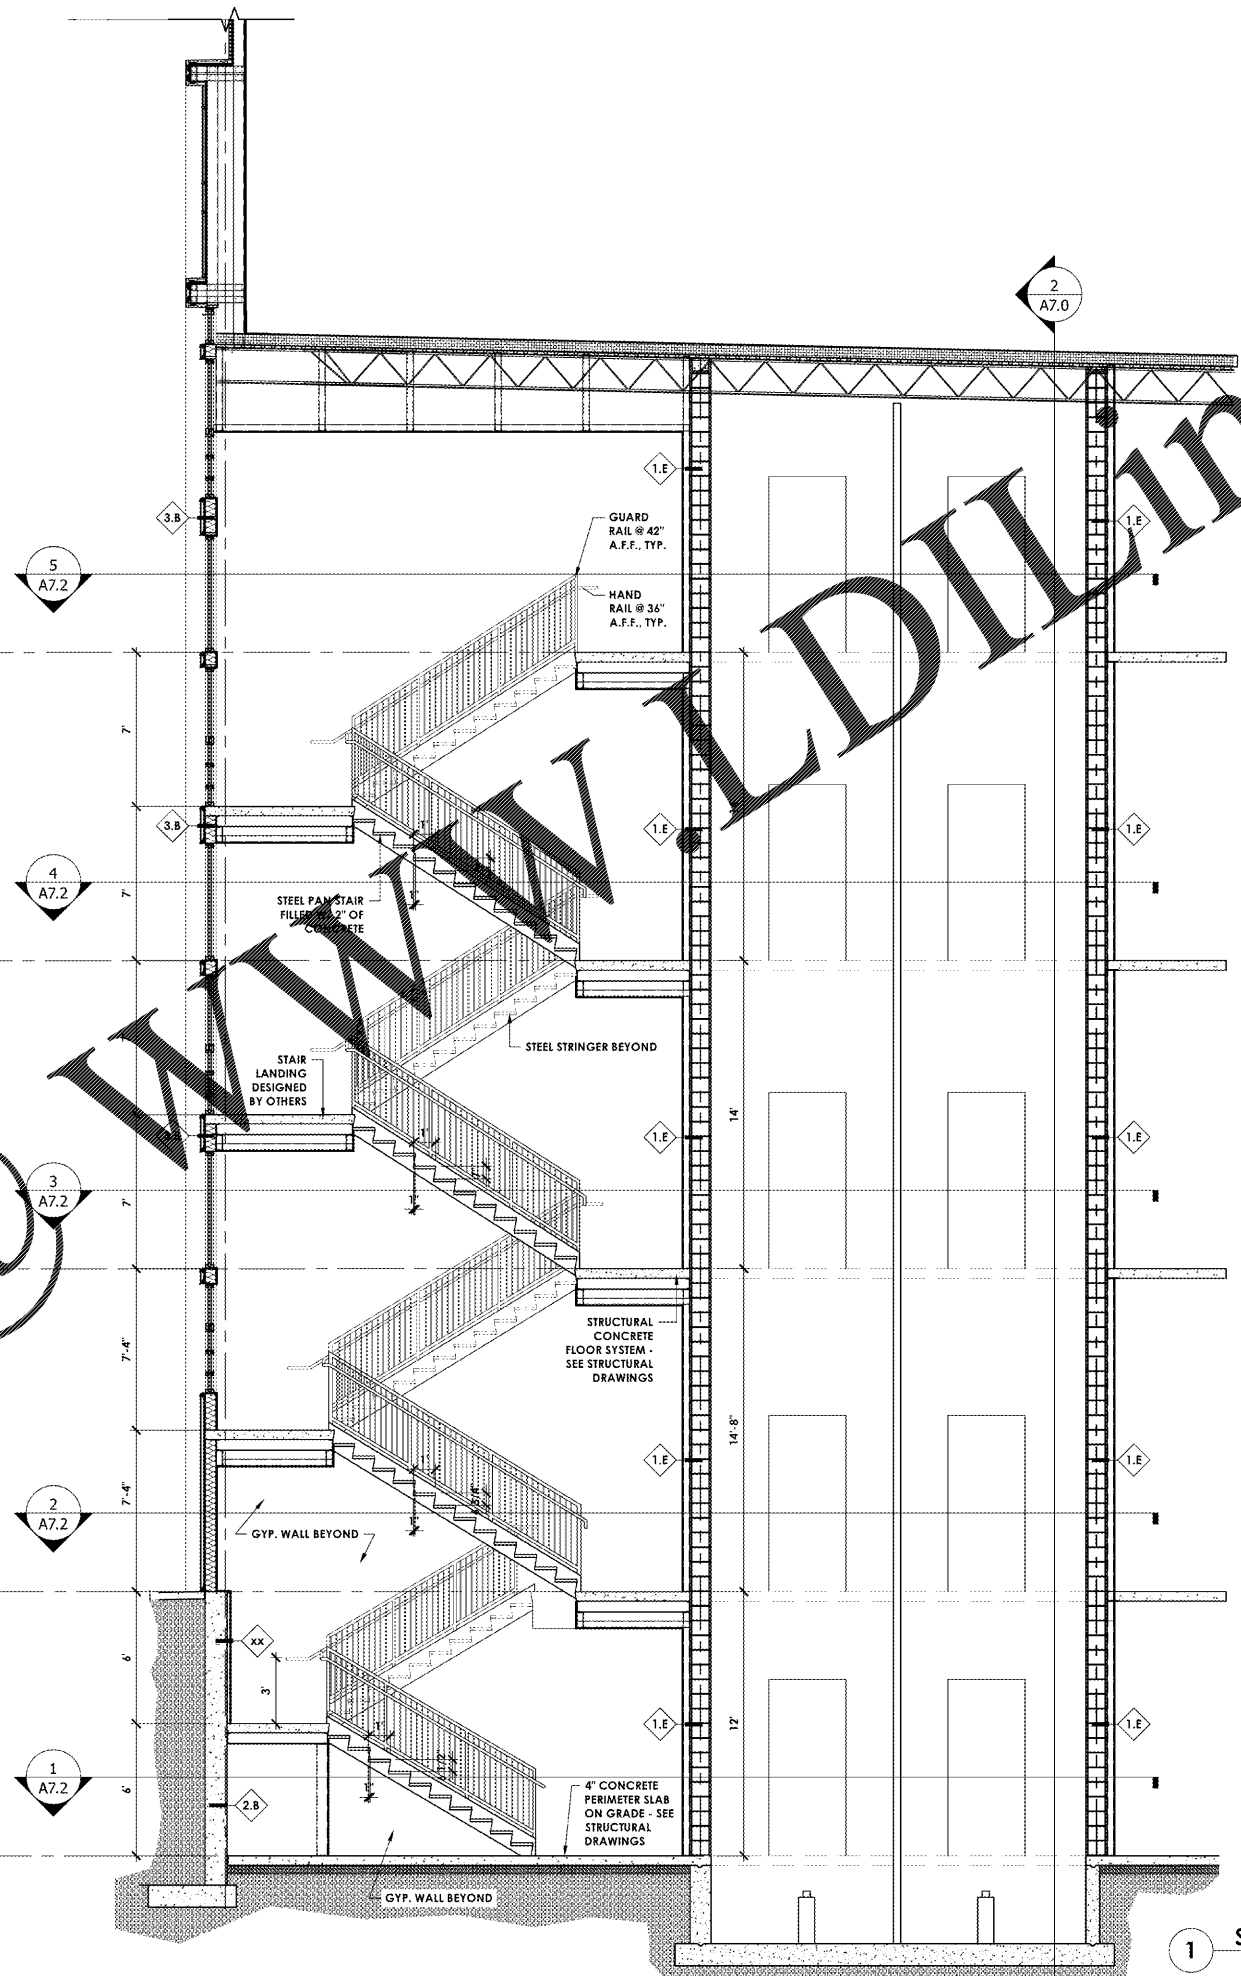

**1 STAIR/ELEVATOR SECTION**  
 Scale: 1/4" = 1'-0"

Order Plans @

WWW.DIPLANE.COM