



7/VOLUMES/F DRIVE/FINLEY DESIGN/PROJECTS/1342 WESTPOINT 2/DRAWINGS/1342_WALL SECTION BLOCK.DWG

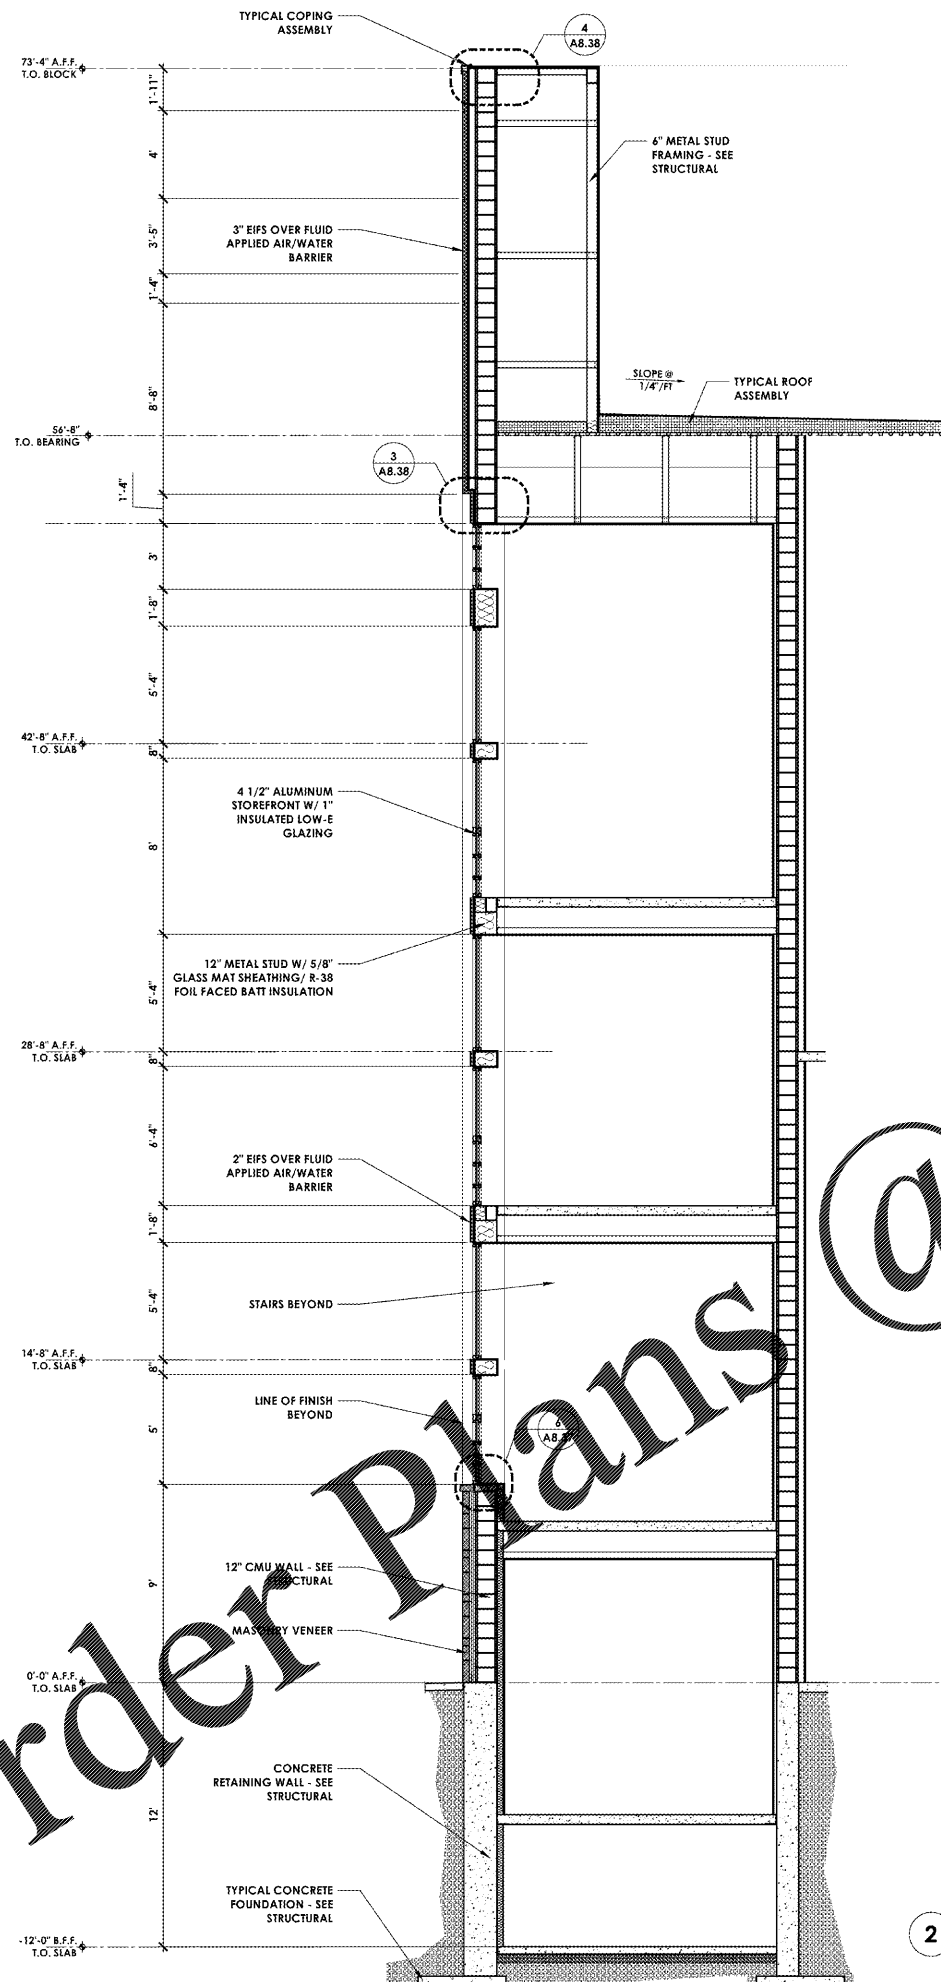

2 WALL SECTION
Scale: 1/4" = 1'-0"

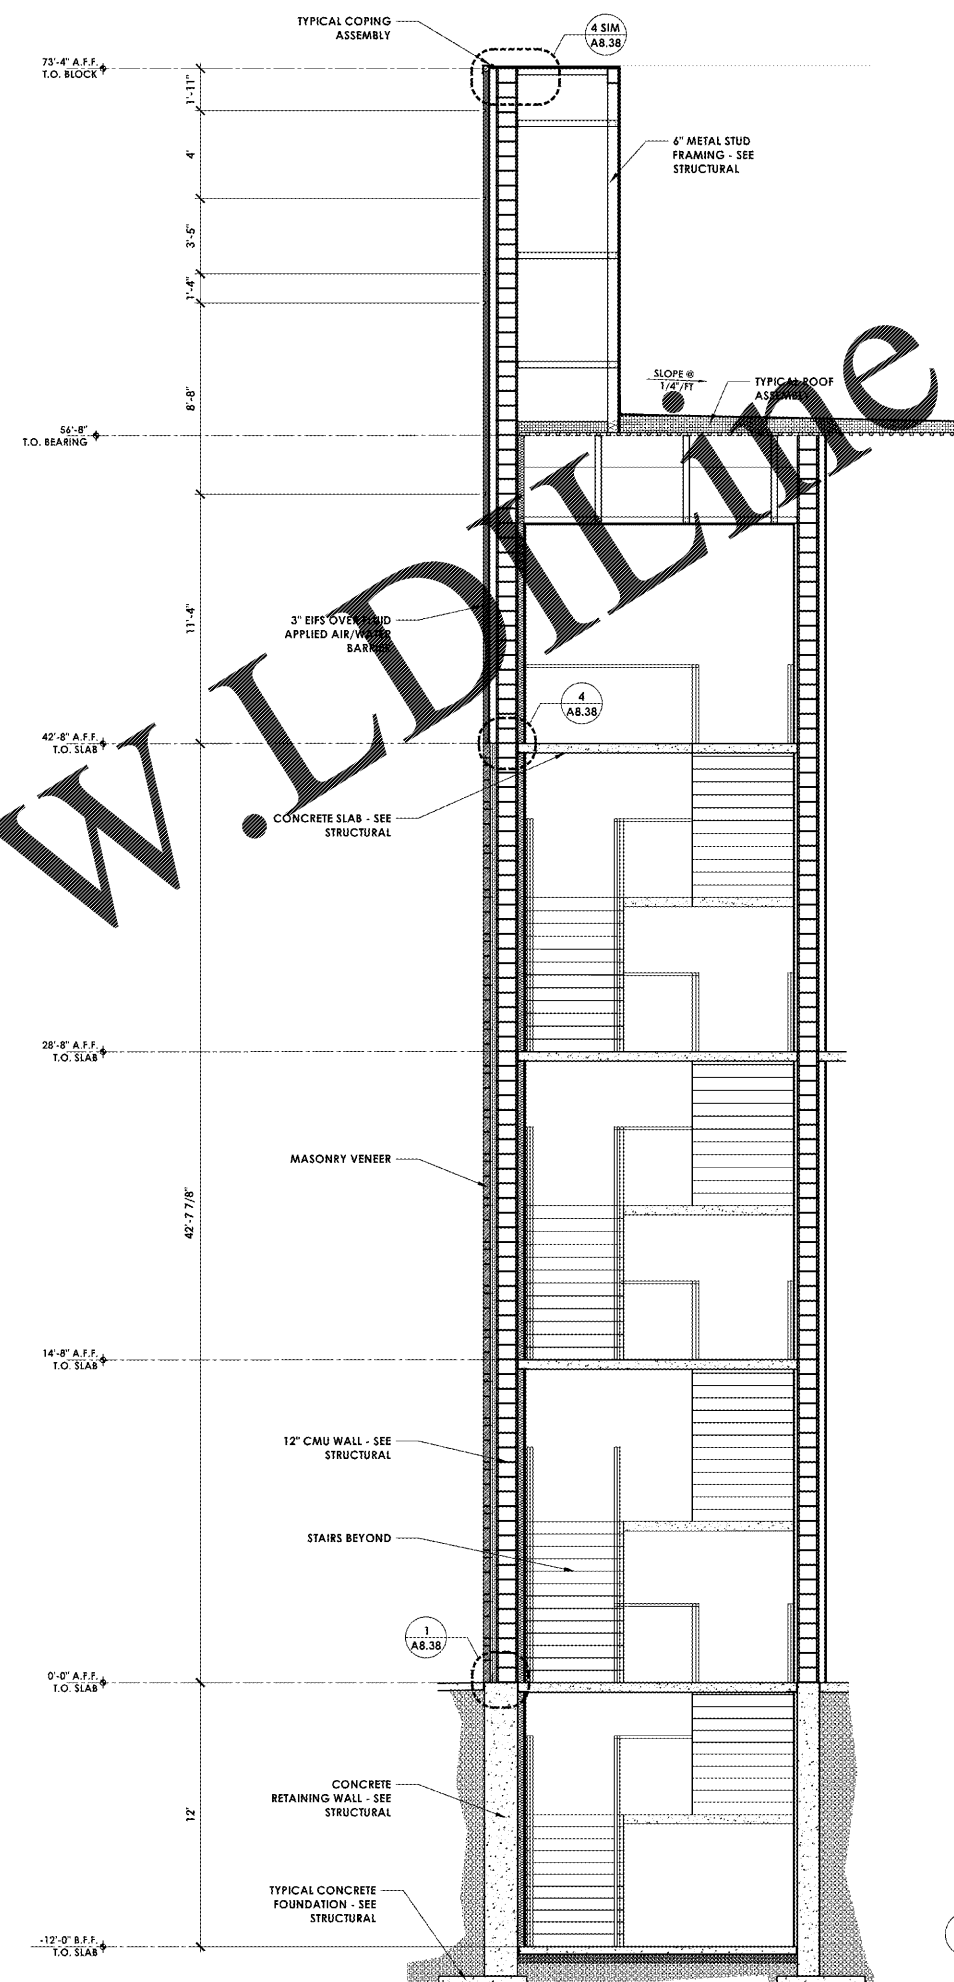


1 WALL SECTION
Scale: 1/4" = 1'-0"

Order Plans @

WWW.LDLINE.COM



FINLEY DESIGN PA
7806 NC HWY 751
SUITE 110
DURHAM, NC 27713
919-493-8200
FINLEYDESIGNARCH.COM

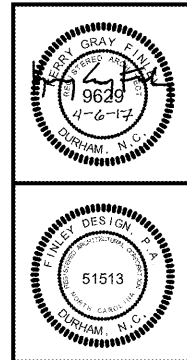

WESTPOINT 2
DURHAM, NC

REVISIONS

NO.	DATE	DESCRIPTION

PROJECT: 1342
DATE: 04/06/17
DRAWN BY: JHB
CHECKED BY: JDL

WALL SECTIONS
A8.10