




7:\VOLUMES\F DRIVE\FINLEY DESIGN\PROJECTS\1342 WESTPOINT 2\DRAWINGS\1342\_WALL SECTION BLOCK.DWG

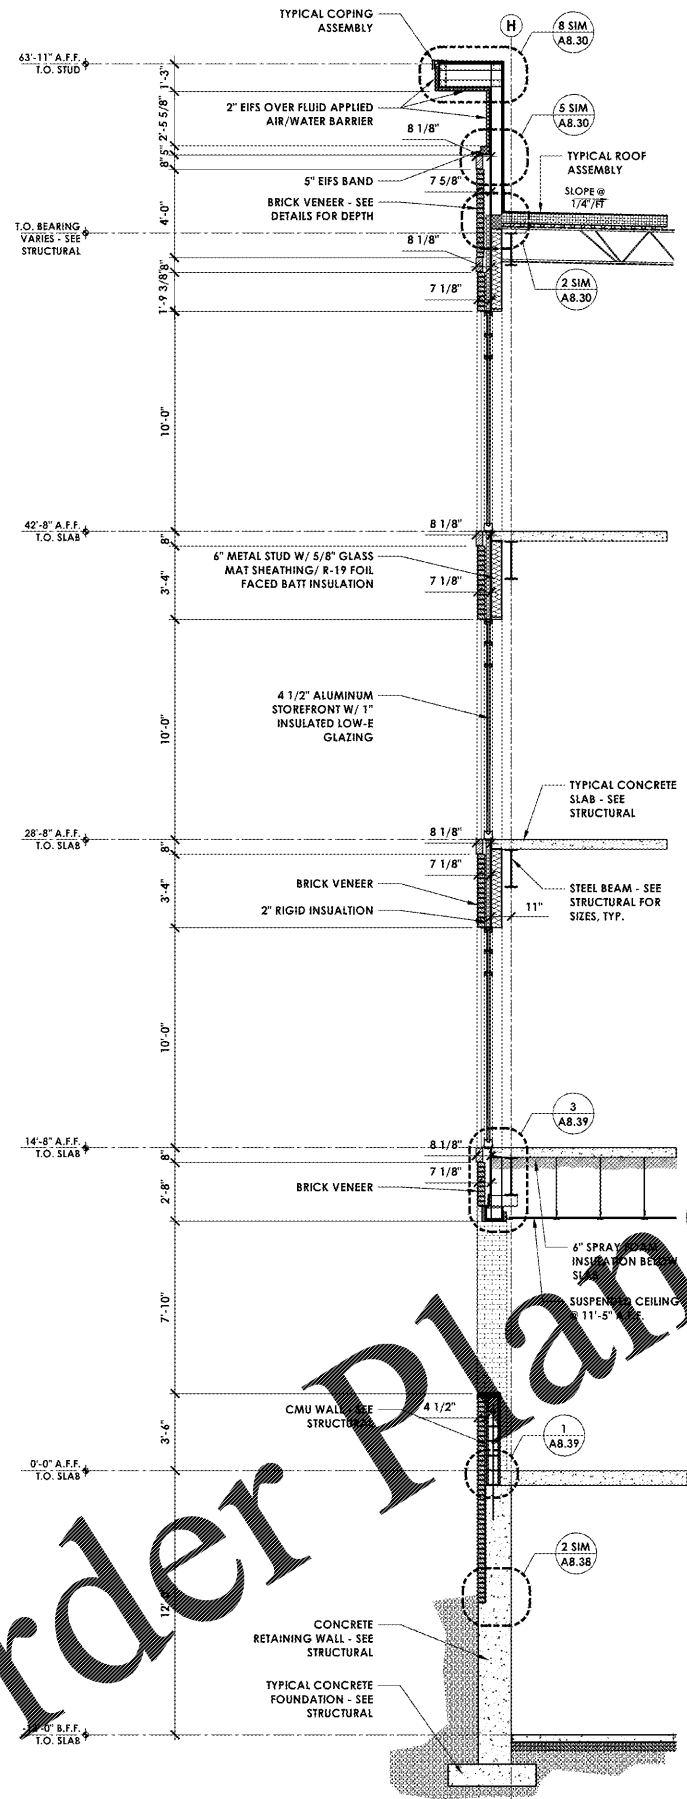



2 WALL SECTION  
Scale: 1/4" = 1'-0"

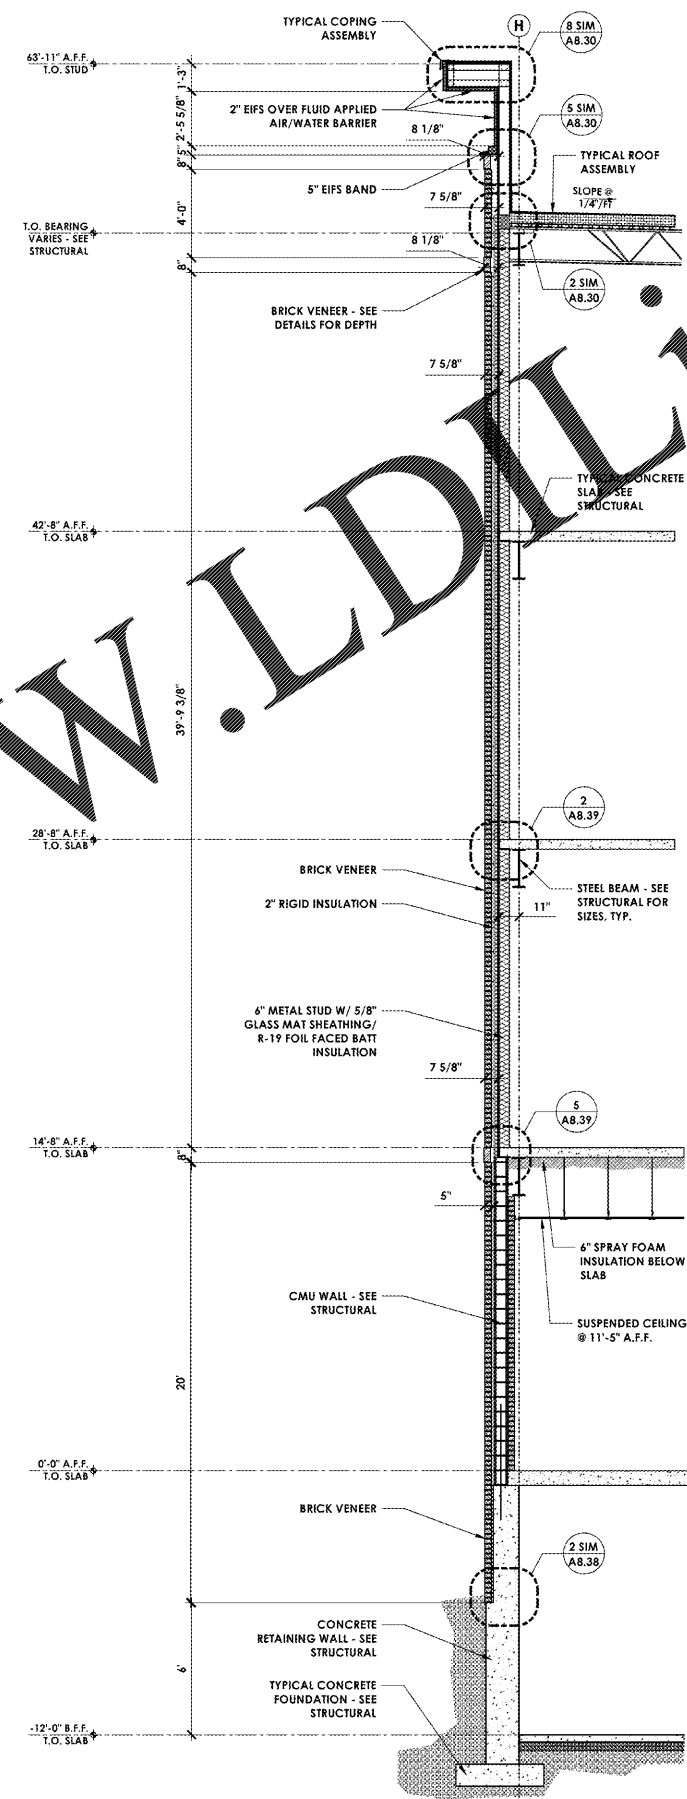

1 WALL SECTION  
Scale: 1/4" = 1'-0"

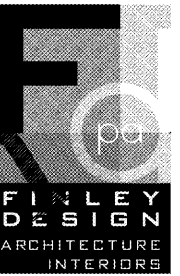

FINLEY DESIGN  
ARCHITECTURE  
INTERIORS  
7806 NC HWY 751  
SUITE 110  
DURHAM, NC 27713  
919-493-8200  
FINLEYDESIGNARCH.COM

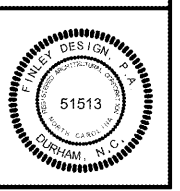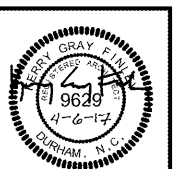

WESTPOINT 2  
DURHAM, NC

REVISIONS

NO.	DATE	DESCRIPTION

PROJECT: 1342  
DATE: 04/06/17  
DRAWN BY: JHB  
CHECKED BY: JDL

WALL  
SECTIONS

AB.12