



2 WALL SECTION  
Scale: 1/4" = 1'-0"

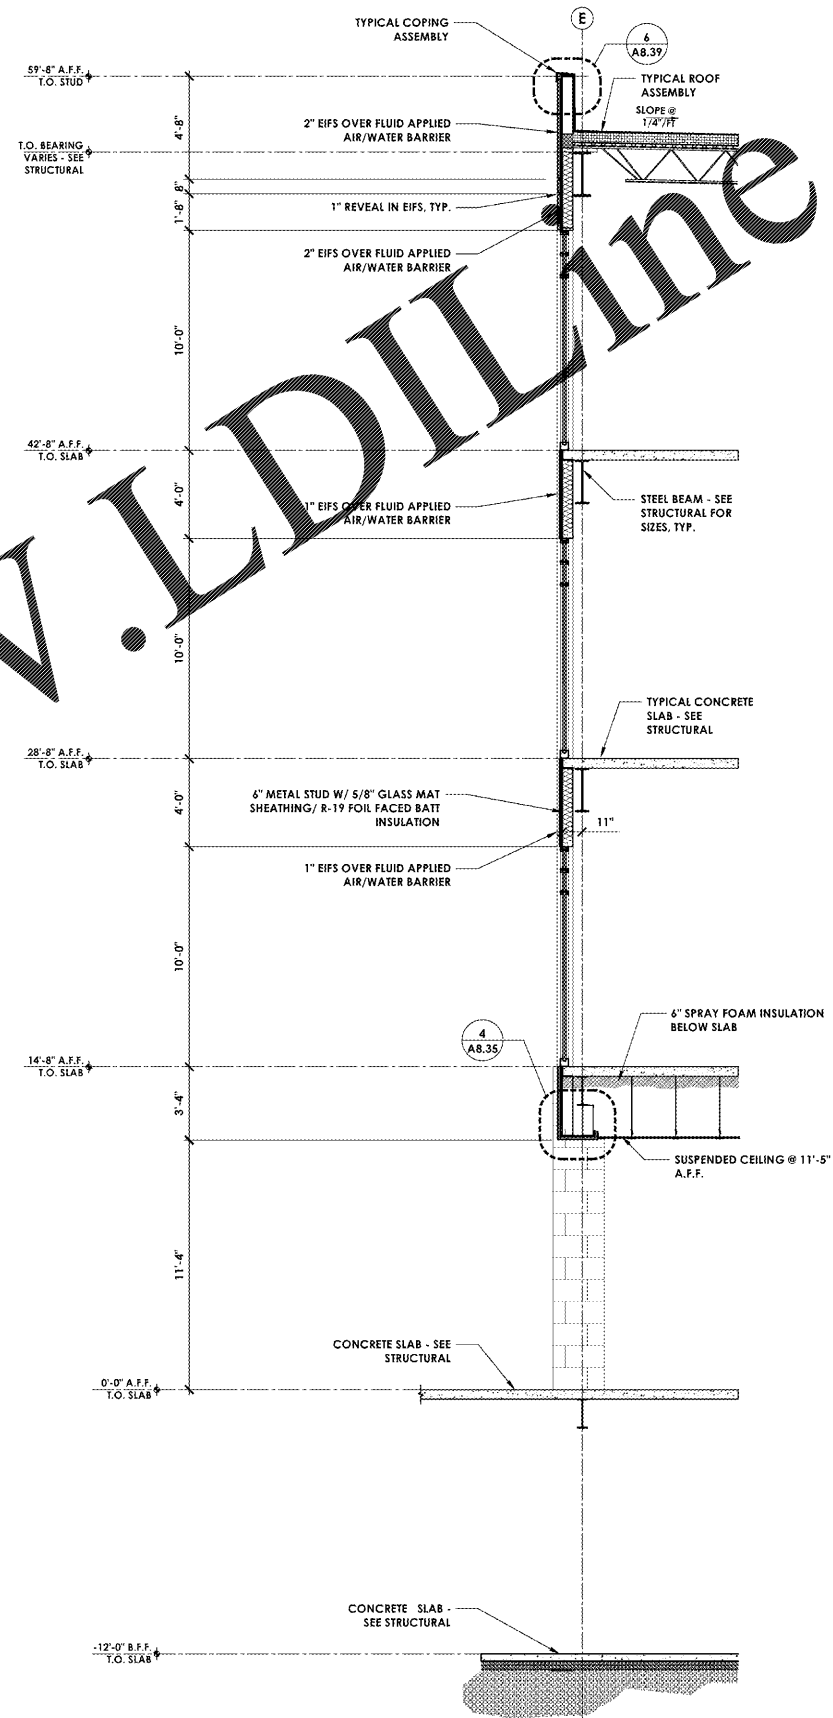

1 WALL SECTION  
Scale: 1/4" = 1'-0"

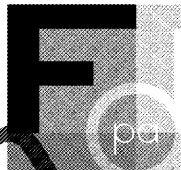

**FINLEY  
DESIGN**  
ARCHITECTURE  
INTERIORS

FINLEY DESIGN PA  
7806 NC HWY 751  
SUITE 110  
DURHAM, NC 27713  
919-493-8200  
FINLEYDESIGNARCH.COM



**WESTPOINT 2  
DURHAM, NC**

**REVISIONS**

NO.	DATE	DESCRIPTION

PROJECT: 1342  
DATE: 04/06/17  
DRAWN BY: JHB  
CHECKED BY: JDL

**WALL  
SECTIONS**

**A8.14**