





2 WALL SECTION Scale: 1/4" = 1'-0"

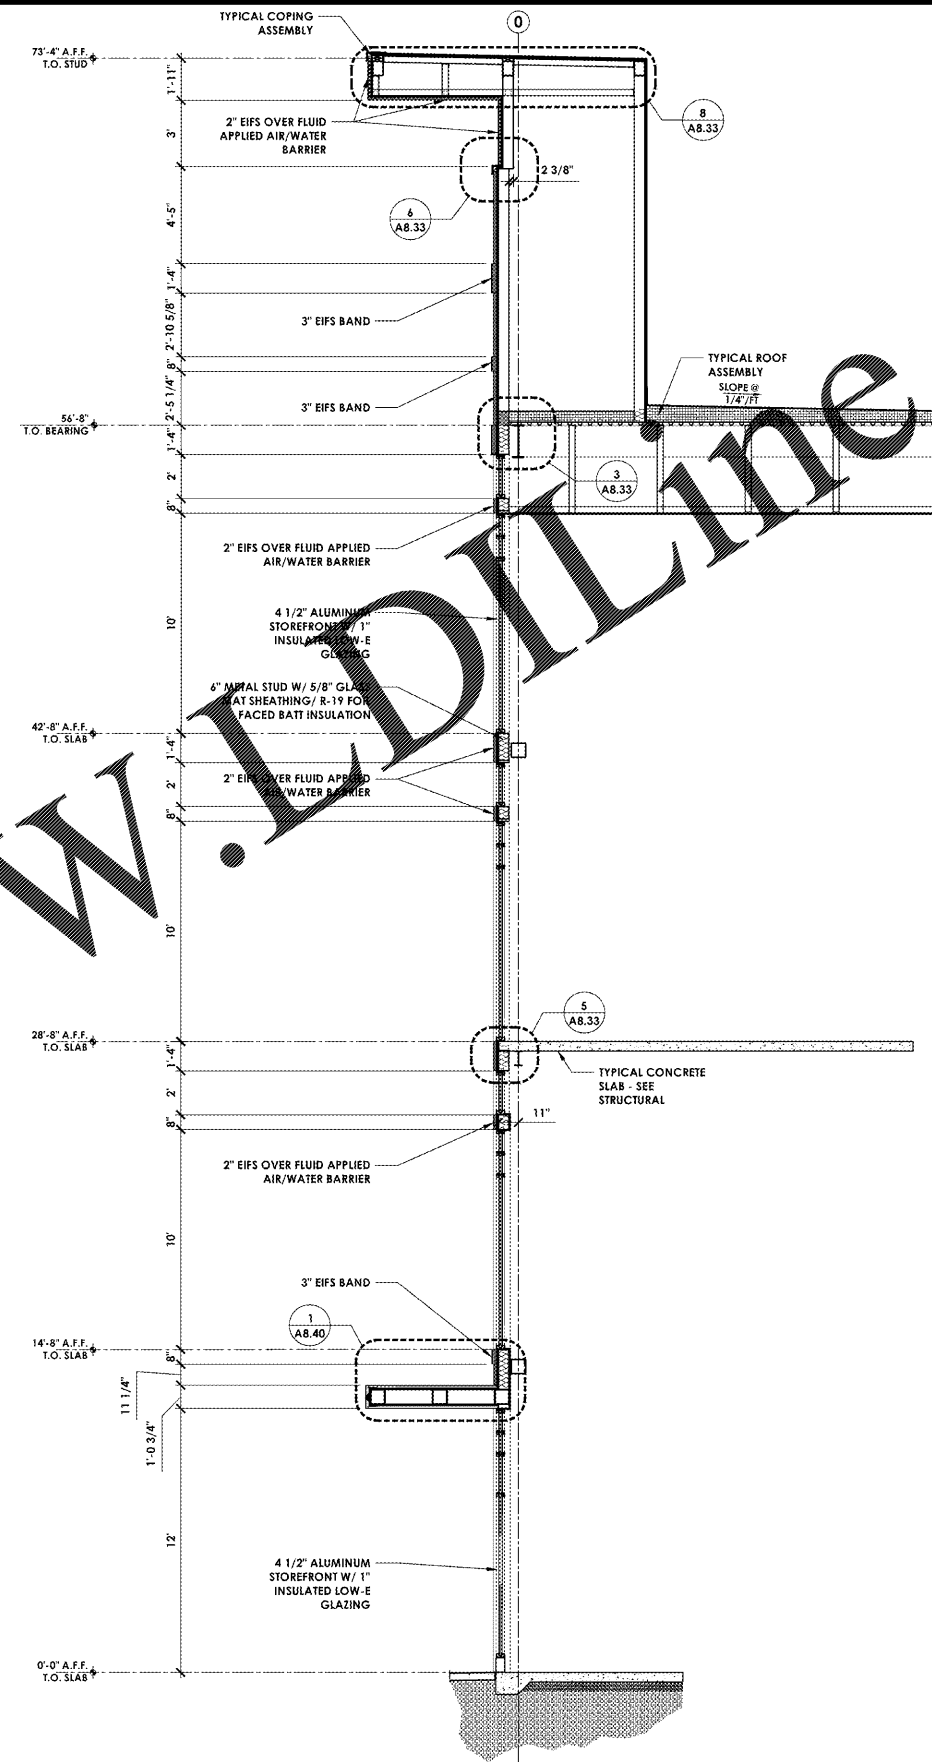

1 WALL SECTION Scale: 1/4" = 1'-0"

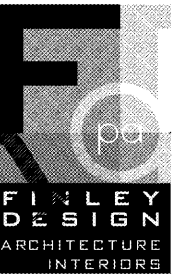

FINLEY DESIGN PA
7806 NC HWY 751
SUITE 110
DURHAM, NC 27713
919-493-8200
FINLEYDESIGNARCH.COM

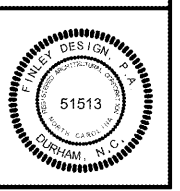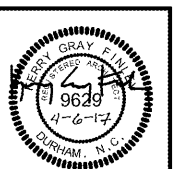

WESTPOINT 2
DURHAM, NC

REVISIONS

NO.	DATE	DESCRIPTION

PROJECT: 1342
DATE: 04/06/17
DRAWN BY: JHB
CHECKED BY: JDL

WALL SECTIONS

AB.3