



7/VOLUMES/F DRIVE/FINLEY DESIGN/PROJECTS/1342 WESTPOINT 2/DRAWINGS/1342\_WALL SECTION BLOCK.DWG

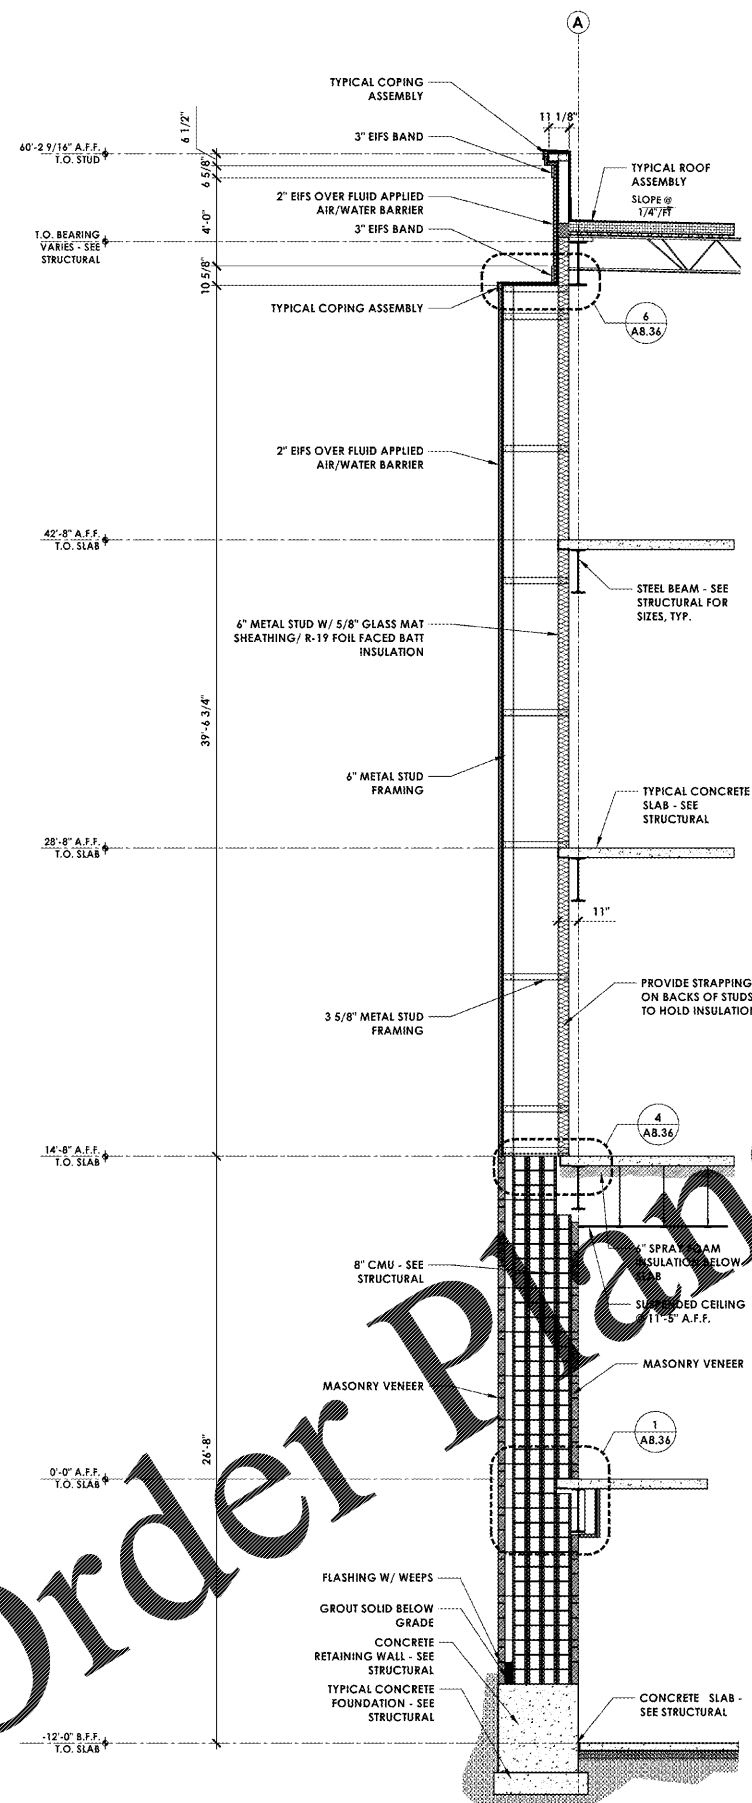

2 WALL SECTION  
Scale: 1/4" = 1'-0"

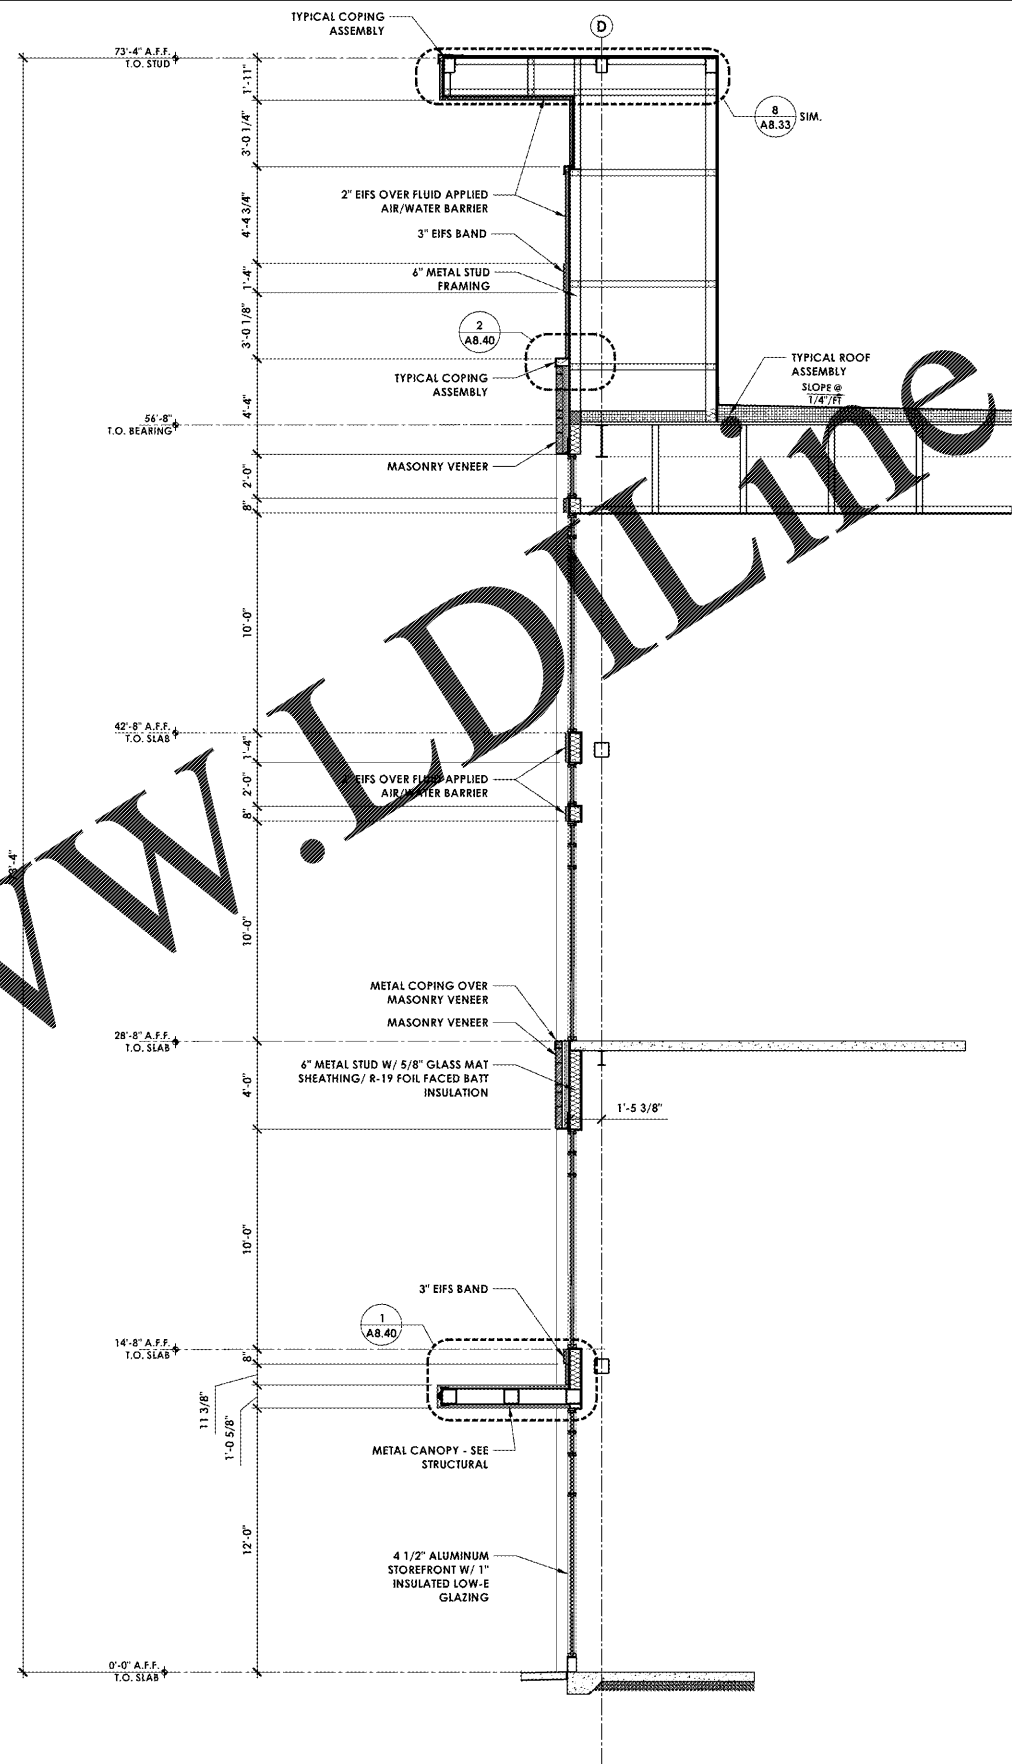


1 WALL SECTION  
Scale: 1/4" = 1'-0"



Order Plans

@

WWW.DIline.com

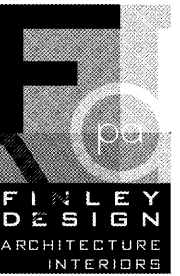

FINLEY DESIGN PA  
7806 NC HWY 751  
SUITE 110  
DURHAM, NC 27713  
919-493-8200  
FINLEYDESIGNARCH.COM

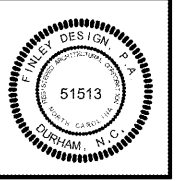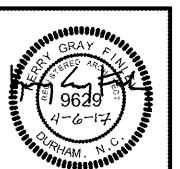

WESTPOINT 2  
DURHAM, NC

REVISIONS

NO.	DATE	DESCRIPTION

PROJECT: 1342  
DATE: 04/06/17  
DRAWN BY: JHB  
CHECKED BY: JDL

WALL SECTIONS

AB.8