

7/VOLUMES/F DRIVE/FINLEY DESIGN/PROJECTS/1342 WESTPOINT 2/DRAWINGS/1342\_STOREFRONT & DOOR SCHEDULE.DWG




FINLEY DESIGN PA  
7806 NC HWY 751  
SUITE 110  
DURHAM, NC 27713  
919-493-8200  
FINLEYDESIGNARCH.COM



WESTPOINT 2  
DURHAM, NC

REVISIONS  
3 PERMIT COMMENT 05-05-17

PROJECT: 1342  
DATE: 04/06/17  
DRAWN BY: JHB  
CHECKED BY: JDL  
DOOR  
SCHEDULE +  
STOREFRONT  
ELEVATIONS  
A11.1

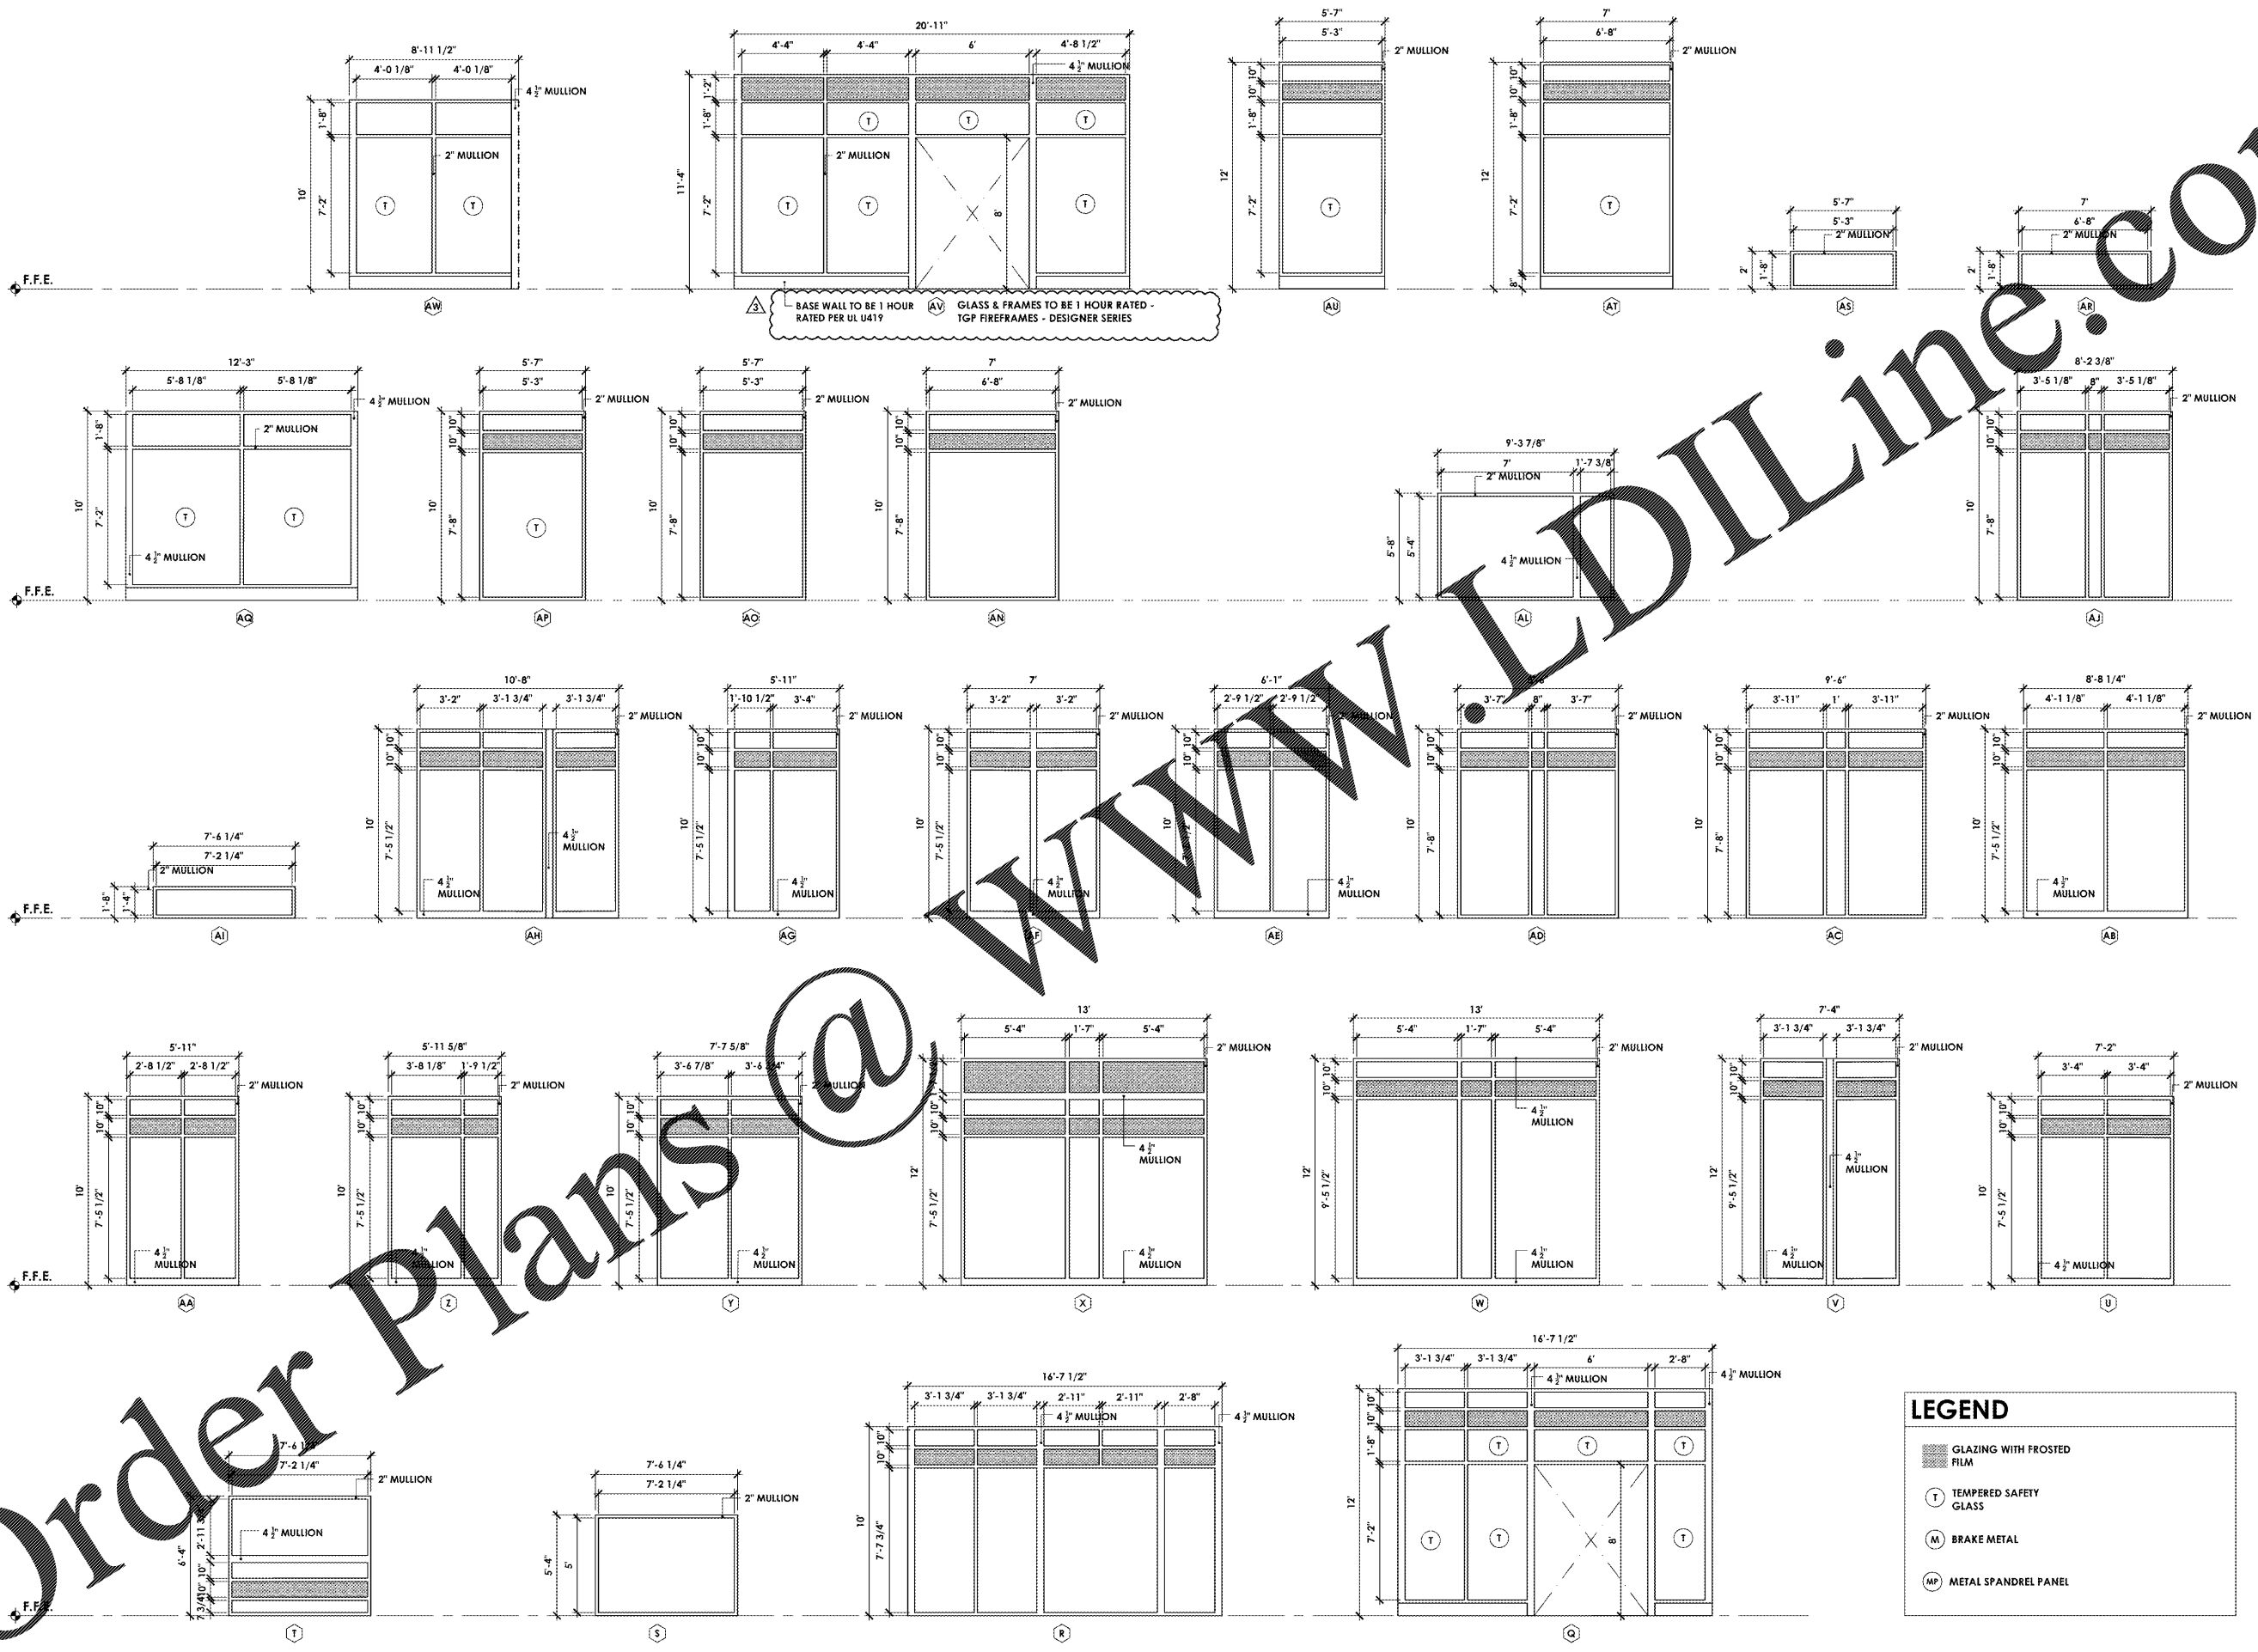

Order Plans @

WWW.LDLine.com