




Finley Design PA
 7806 nc hwy 751
 Suite 110
 Durham, NC 27713
 919-493-8200
 FINLEYDESIGNARCH.COM

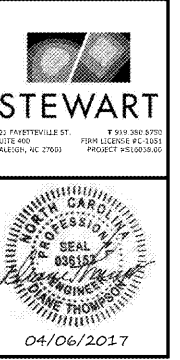

Westpoint 2 Durham, NC


REVISIONS

NO.	DATE	DESCRIPTION

PROJECT: S16038.00
 DATE: 04/06/2017
 DRAWN BY: DR
 CHECKED BY: DJT

PARTIAL ROOF FRAMING PLAN

S1.6

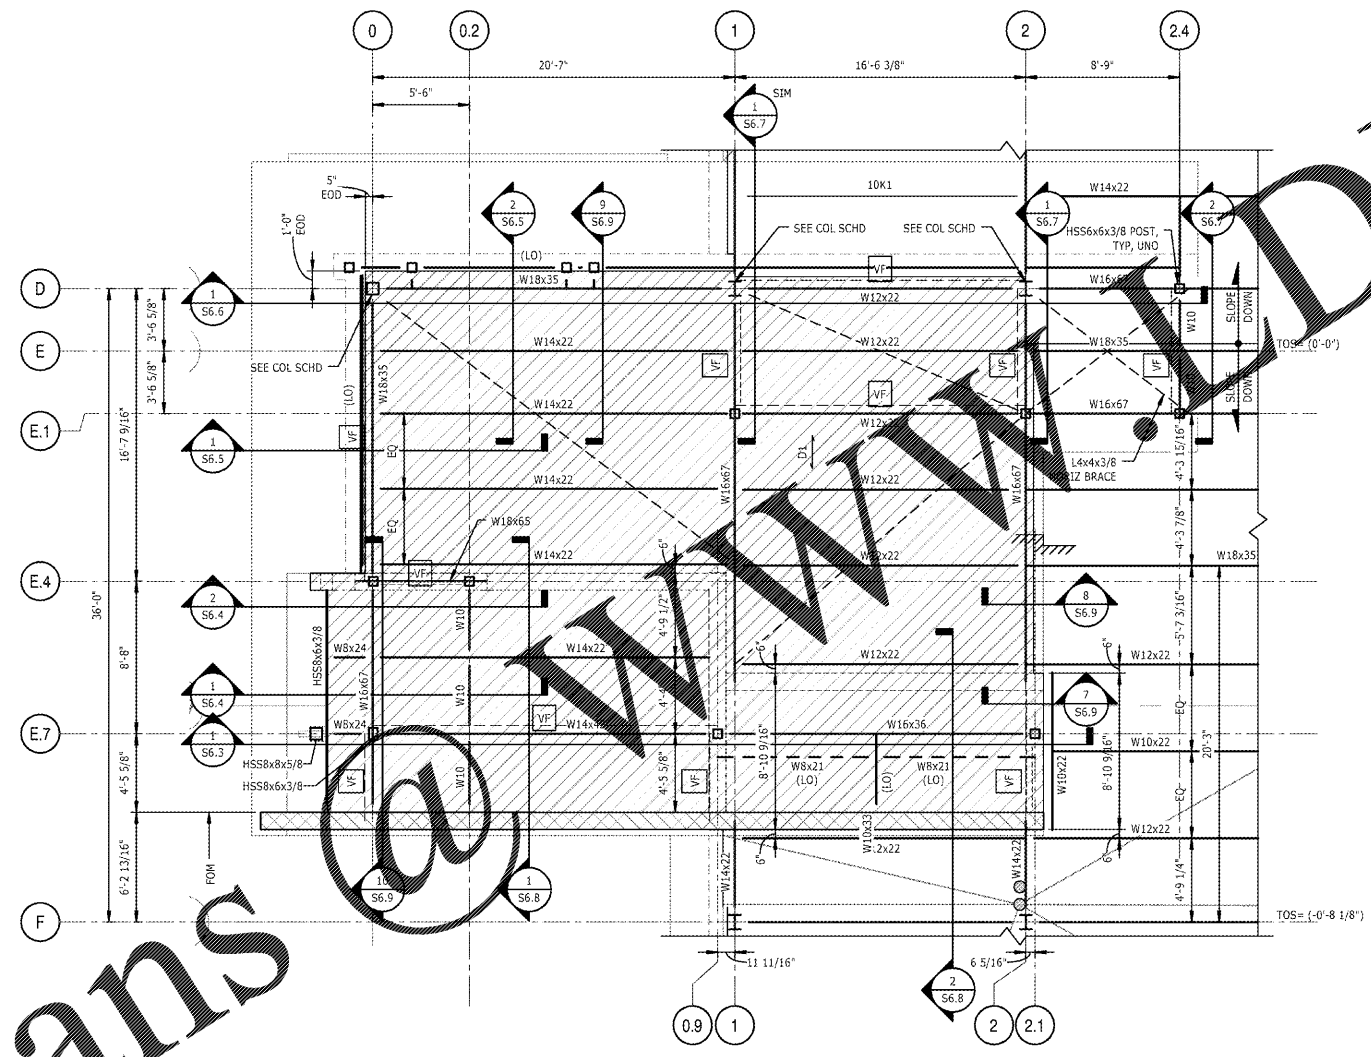

1 PARTIAL ROOF FRAMING PLAN
 1" = 5'-0"
 NOTES:
 1. FOR GENERAL NOTES AND ABBREVIATIONS, SEE S0.0.
 2. (No) INDICATES TOP OF STEEL/BOTTOM OF DECK BEARING ELEVATION. [-No] INDICATES TOP OF STEEL BELOW BOTTOM OF DECK BEARING ELEVATION. FROM REFERENCE ELEVATION S6'-8" = 0'-0". [Hatched] INDICATES TOS = 0'-0". SEE ARCH FOR TAPERED INSULATION. SLOPE TO DRAIN. SEE OVERALL ROOF FRAMING PLAN S1.5.
 3. [D.E.] INDICATES STEEL DECK SPAN DIRECTION. CONSTRUCTION SHALL BE 1 1/2" - 20GA METAL DECK. SEE 1/56.0 FOR TYPICAL ROOF CONSTRUCTION DETAIL.
 4. W10 INDICATES W10x15 BEAM.
 5. FOR TYPICAL ROOF FRAMING DETAILS, SEE S6.0.
 6. FOR STEEL COLUMN SCHEDULE, SEE S3.0. SEE PLAN FOR POSTS UP TO HIGH ROOF FRAMING.

Order Plans

www.FinleyDesign.com