





Finley Design PA
7806 nc hwy 751
Suite 110
Durham, NC 27713
919-493-8200
FINLEYDESIGNARCH.COM

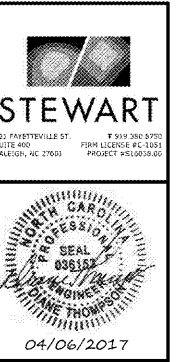

Westpoint 2 Durham, NC

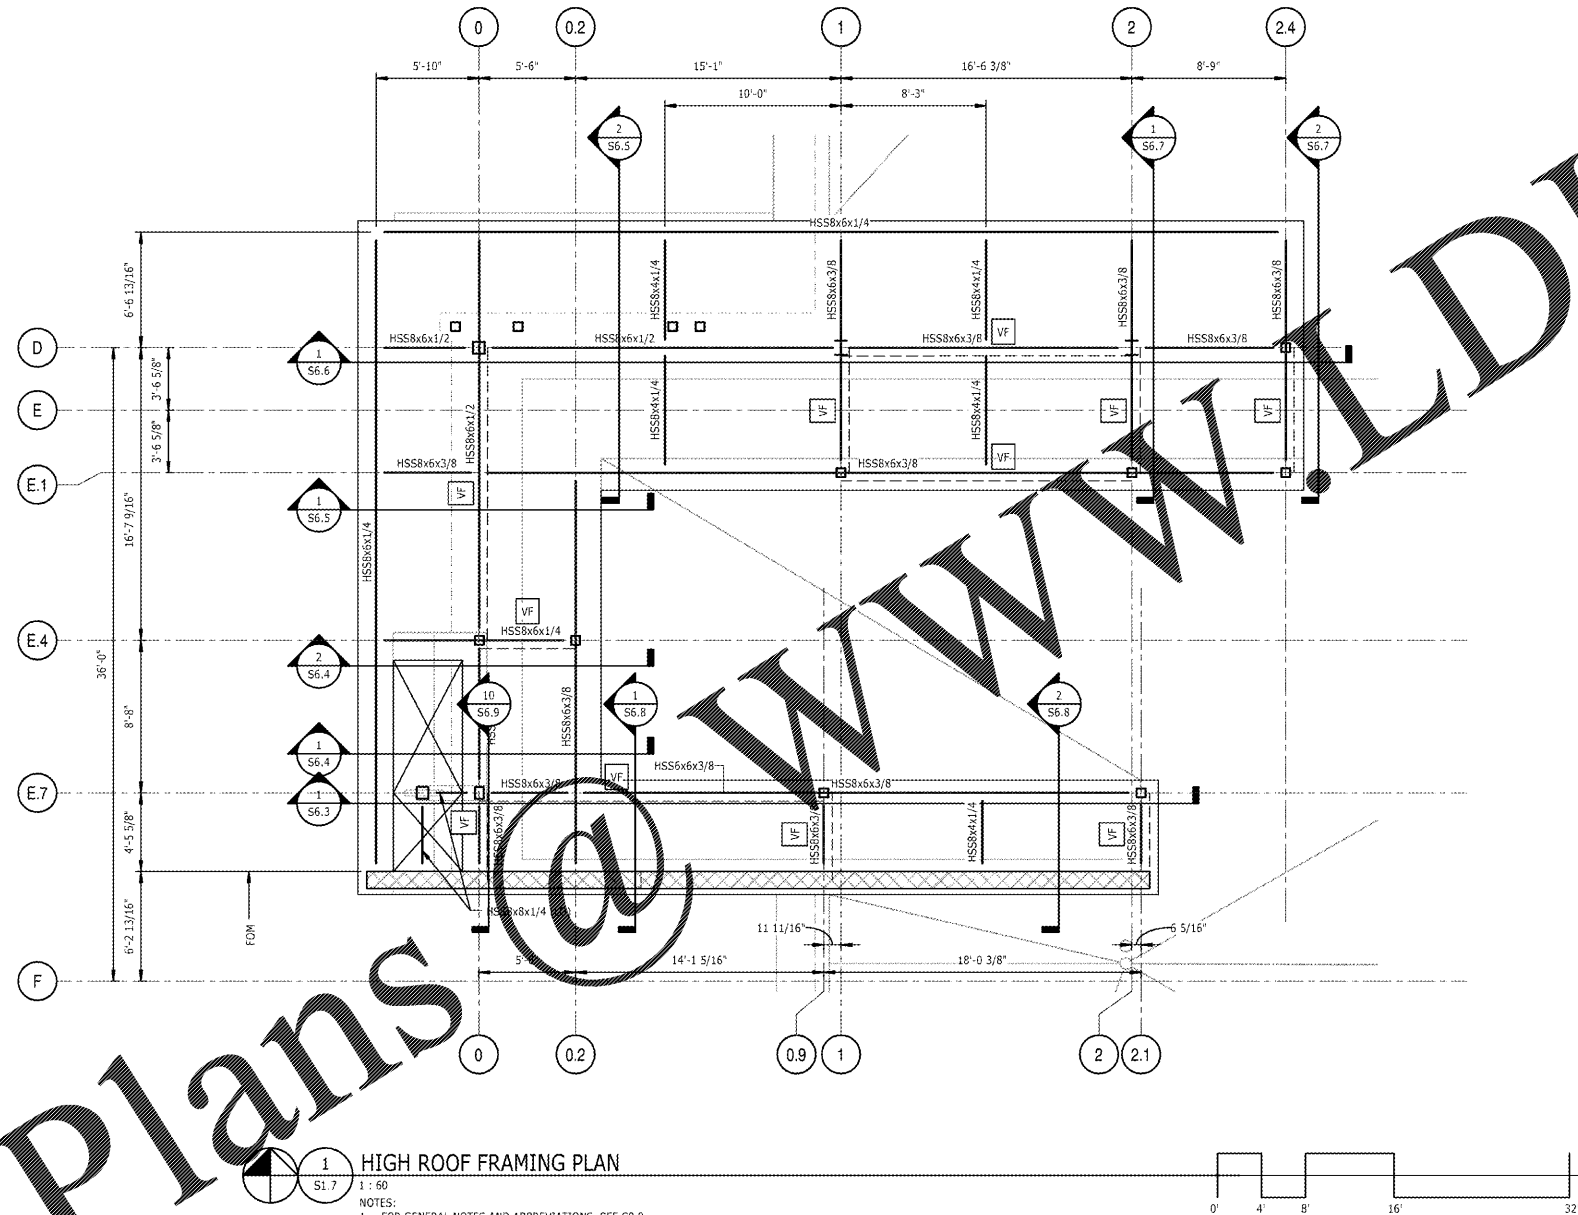

1 HIGH ROOF FRAMING PLAN
S1.7
1 : 60
NOTES:
1. FOR GENERAL NOTES AND ABBREVIATIONS, SEE S0.0.
2. TOS = 73'-0" ABOVE REFERENCE FIRST FLOOR ELEVATION = 0'-0" UNLESS NOTED OTHERWISE. SEE SECTIONS AND DETAILS.
3. FOR TYPICAL ROOF FRAMING DETAILS, SEE S6.0.
4. FOR STEEL COLUMN SCHEDULE, SEE S3.0. SEE S1.6 FOR POSTS TO HIGH ROOF FRAMING.

Order Plans @ WWW.DILine.com

REVISIONS

NO.	DESCRIPTION	DATE

PROJECT: S16038.00
DATE: 04/06/2017
DRAWN BY: DR
CHECKED BY: DJT

HIGH ROOF FRAMING PLAN

S1.7