


Order Plans @ WWW.LDLINE.COM

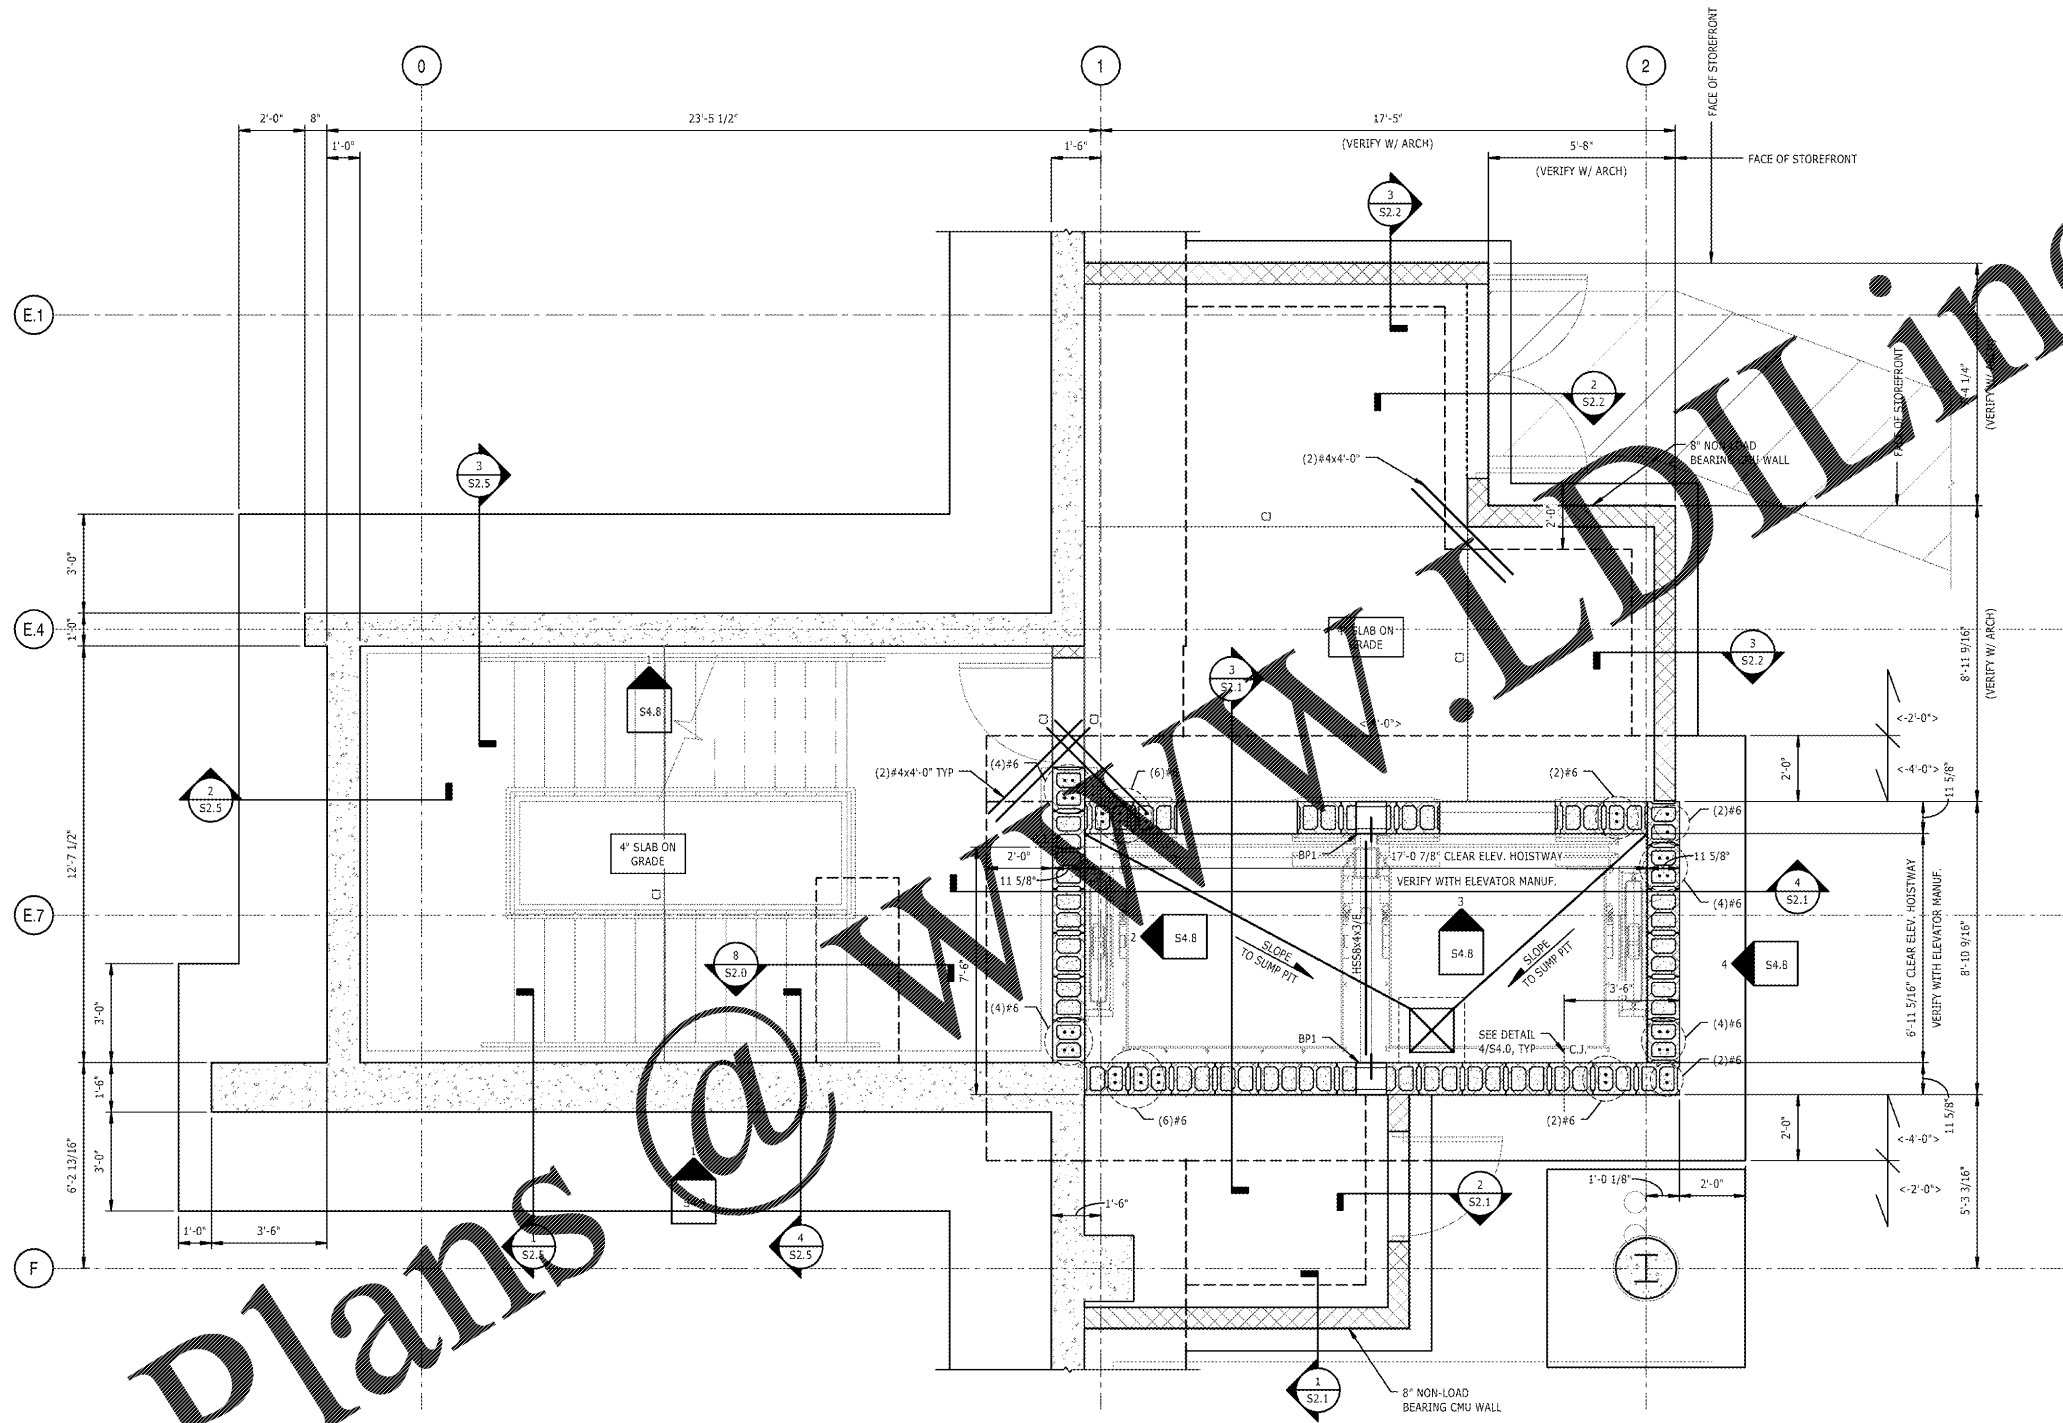

1 PARTIAL STAIR/ELEVATOR GROUND FLOOR FOUNDATION PLAN


S4.5
3/8" = 1'-0"

NOTES:

1. SEE S1.0 FOR GROUND FLOOR FOUNDATION PLAN NOTES.
2. SEE ELEVATIONS, SECTIONS, AND DETAILS FOR VERTICAL AND HORIZONTAL REINFORCING IN CMU AND CONCRETE WALLS.
3. SEE S4.0 AND S4.1 FOR TYPICAL CMU SECTIONS AND DETAILS.



Finley Design PA
 7806 nc hwy 751
 Suite 110
 Durham, NC 27713
 919-493-8200
 FINLEYDESIGNARCH.COM

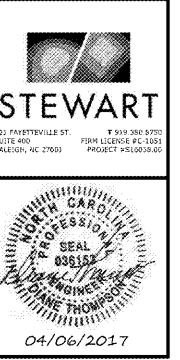

Westpoint 2 Durham, NC

REVISIONS

NO.	DATE	DESCRIPTION

PROJECT: S16028.00
 DATE: 04/06/2017
 DRAWN BY: DR
 CHECKED BY: DJT

CMU SHEAR WALLS

S4.5