



FINLEY DESIGN PA
 7806 NC HWY 751
 SUITE 110
 DURHAM, NC 27713
 P 919-493-8200
 F 919-493-8113
 FINLEYDESIGNARCH.COM




WESTPOINT 2
DURHAM, NC

REVISIONS

PROJECT: 1342
 DATE: 11/11/16
 DRAWN BY: ECC
 CHECKED BY: GPK
SECOND FLOOR PLAN - MECHANICAL
M1.3
 6 OF 14

WWW.LDILine.com

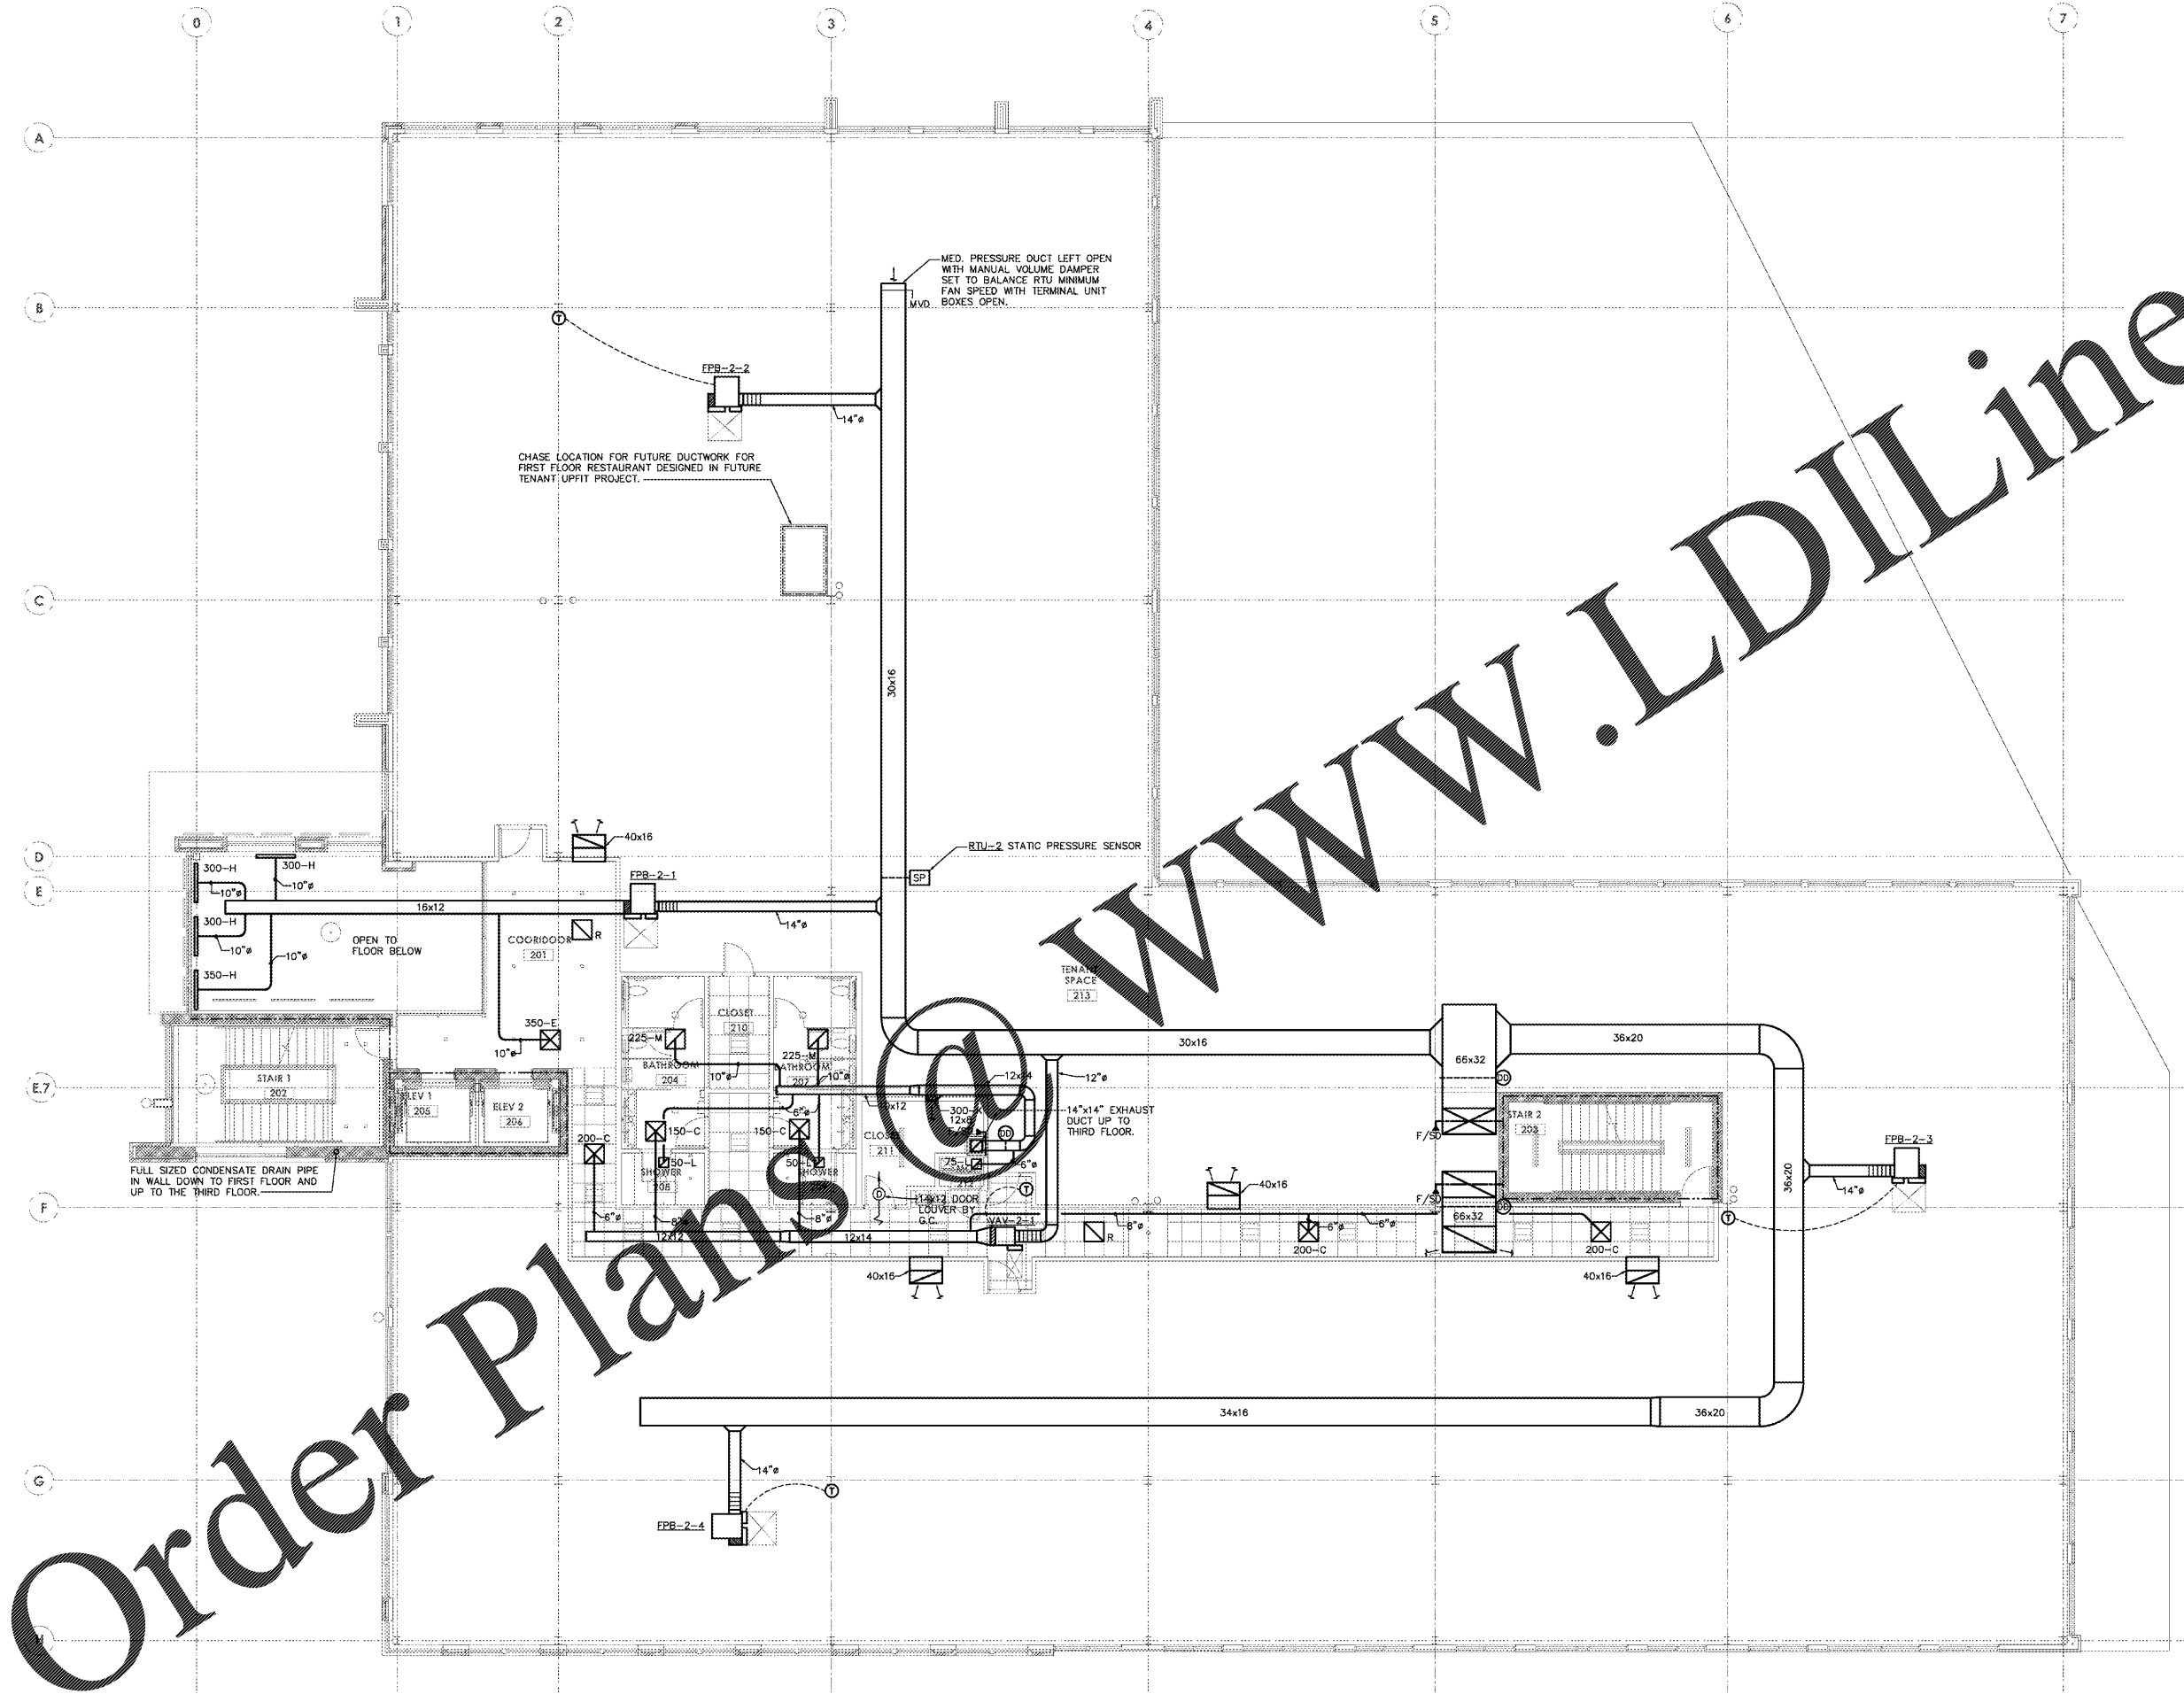

1 SECOND FLOOR PLAN - MECHANICAL
 1/8" = 1'-0"

WALL LEGEND	
	1-HR RATED WALL
	2-HR RATED WALL

L:\2016-RV\16-0194\XMDCLDWG