




FINLEY DESIGN PA
 7806 NC HWY 751
 SUITE 110
 DURHAM, NC 27713
 P 919-493-8200
 F 919-493-8113
 FINLEYDESIGNARCH.COM

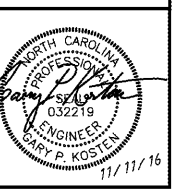


**WESTPOINT 2
 DURHAM, NC**

REVISIONS

PROJECT: 1342
 DATE: 11/11/16
 DRAWN BY: ECC
 CHECKED BY: GPK

ROOF PLAN - MECHANICAL

M1.6
 9 OF 14

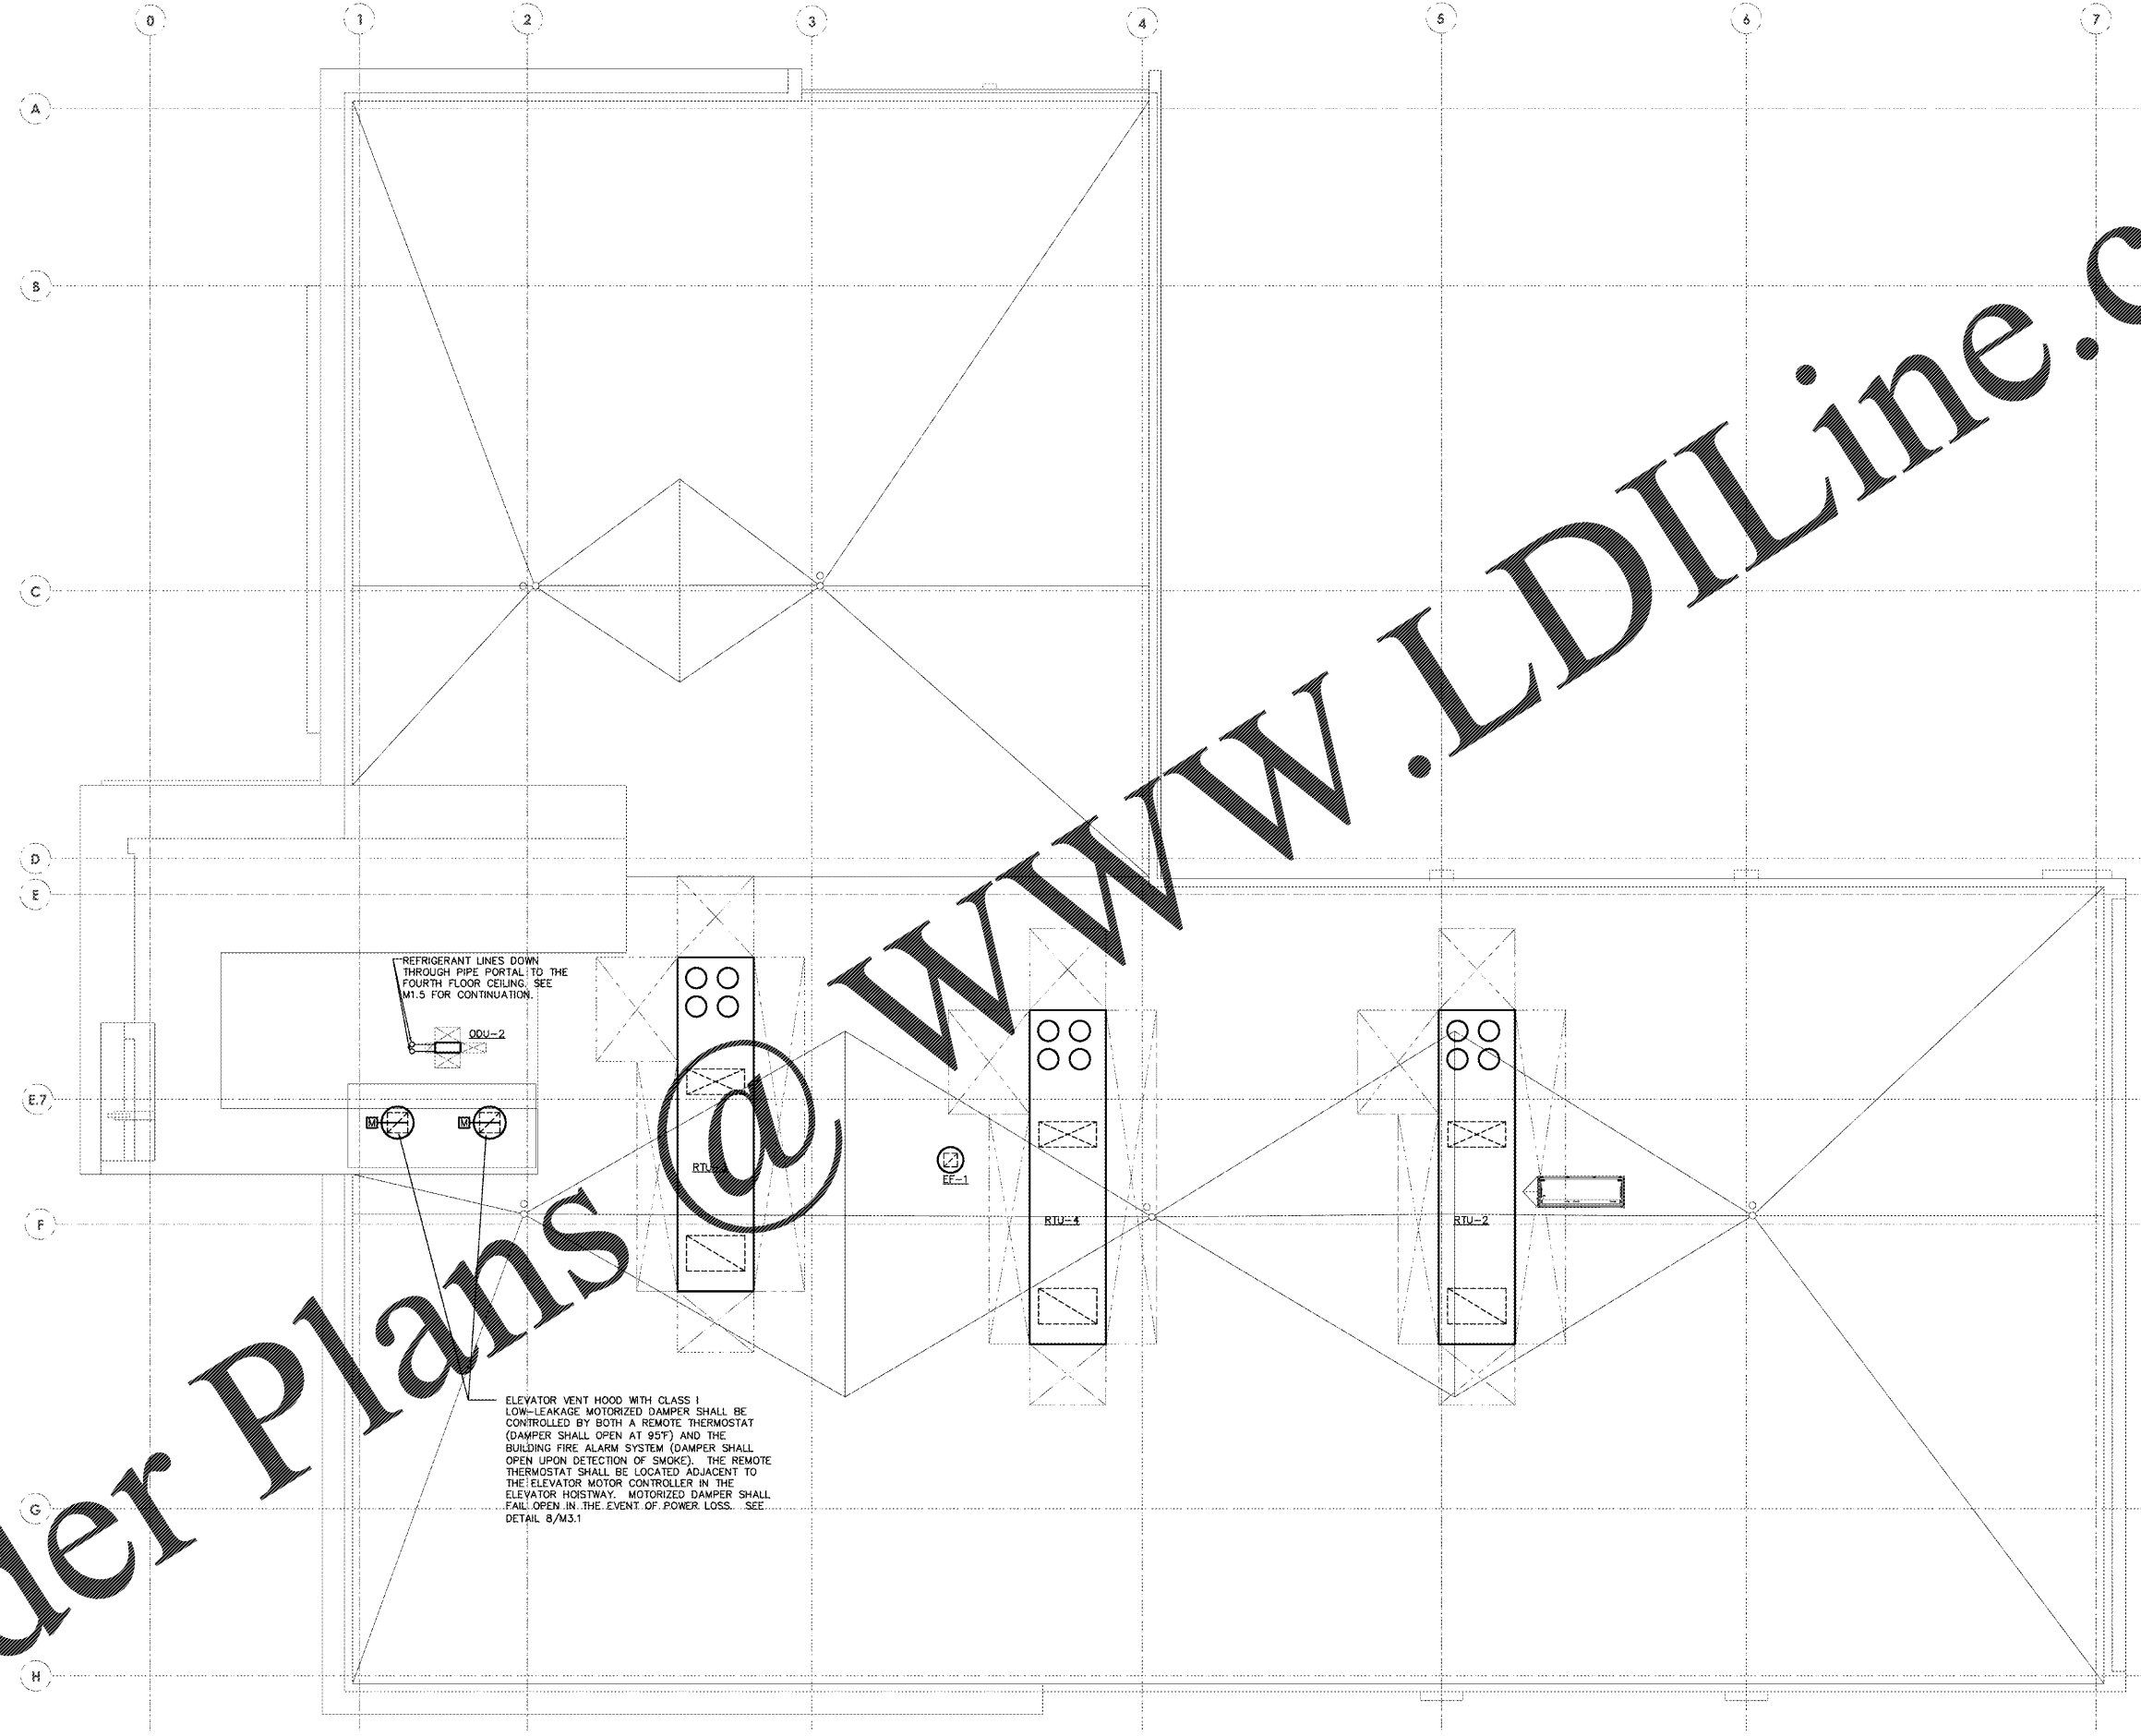

1 ROOF PLAN - MECHANICAL
 1/8" = 1'-0"

Order Plans @ WWW.LDILine.com

L:\2016-RV16-01941.XMDC1.DWG