


NO.	SIZE	HEIGHT	THICKNESS	MAKE	MATERIAL	FRAME	HARDWARE	FIRE RATING	NOTES	TYPE
1	3'-0"	6'-8"	1 3/4"	2	PANEL ENTRY	INSUL. FIBER GLASS	WOOD LOCK SET	20 MIN.	3, 4, 5, 6, 7, 9	I
2	3'-0"	6'-8"	1 3/4"	2	PANEL ENTRY	INSUL. METAL CLAD	WOOD LOCK SET		1, 2, 4, 5, 6, 7	III
3	3'-0" PAIR	6'-8"	1 3/4"	2	PANEL ENTRY	INSUL. METAL CLAD	WOOD LOCK SET		1, 2, 4, 5, 6, 7	IV
4	2'-10"	6'-8"	1 3/8"	2	PANEL	HARD BOARD	WOOD PRIVACY SET		5, 8	I
5	2'-10"	6'-8"	1 3/8"	2	PANEL	HARD BOARD	WOOD LATCH SET		5, 8	I
6	2'-6"	6'-8"	1 3/8"	2	PANEL	HARD BOARD	WOOD LATCH SET		5, 8	V
7	2'-6"	6'-8"	1 3/8"	2	PANEL	HARD BOARD	WOOD LATCH SET		5, 8	I
8	1'-6"	6'-8"	1 3/8"	2	PANEL	HARD BOARD	WOOD LATCH SET		5, 8	I
9	1'-6" PAIR	6'-8"	1 3/8"	2	PANEL	HARD BOARD	WOOD LATCH SET		5, 8	II
10	2'-0" PAIR	6'-8"	1 3/8"	2	PANEL	HARD BOARD	WOOD LATCH SET		5, 8	II
11	2'-6" PAIR	6'-8"	1 3/8"	2	PANEL	HARD BOARD	WOOD LATCH SET		5, 8	V
12	2'-6"	6'-8"	1 3/8"	2	PANEL	HARD BOARD	WOOD PRIVACY/LATCH		5, 8	I
13	8'-0"	7'-0"			GARAGE	RES. ROLL UP	WOOD OPENER			VI


- NOTES:**
- TEMPERED GLASS.
 - INSULATED LOW 'E' GLASS.
 - SPRING HINGES (U.L. APPROVED).
 - DOORS W/ H.C. THRESHOLD (ALL UNITS)
 - HANDICAP APPROVED LEVERED HARDWARE THROUGHOUT H.C. ACCESSIBLE/ADAPTABLE UNITS AND AT ALL ENTRY & PUBLIC DOORS.
 - NO KEY LOCKS ON EGRESS SIDE OF DOOR.
 - INSTALL SINGLE CYLINDER DEADBOLTS WITH KEYS LOCKSET
 - INTERIOR DOORS TO BE UNDERCUT 1" ABOVE CARPET
 - ALL "TYPE I" ENTRY DOORS TO BE FITTED WITH PEEPHOLES (43" AFF AT H/C UNITS).

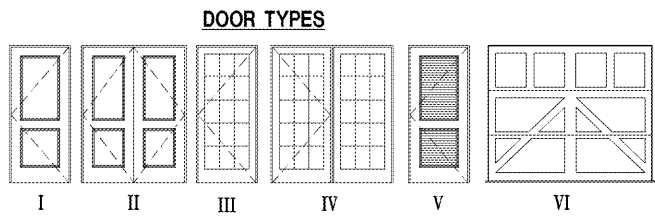

DOOR TYPES

TYPE	SIZE	MAKE	TYPE	NOTES
A	3'-6" x 5'-0"	VINYL SINGLE HUNG	I	NOTE 1, 2, 3, 4, 5
B	PAIR 3'-0" x 5'-0"	VINYL SINGLE HUNG	II	NOTE 1, 2, 3, 4, 5


- NOTES:**
- INSULATED LOW 'E' GLASS.
 - TEMPERED GLASS REEF FLOOR PLANS (NOTED W/A) FOR LOCATIONS OF WINDOWS W/TEMPERED GLASS.
 - BOTTOM SASH WHEN IN OPEN POSITION SHALL HAVE A NET OPEN AREA OF 5.7 S.F. IN ACCORDANCE WITH SBCCI 1005.7, 2006 EDITION. (SLEEPING AREA ONLY)
 - WINDOW SILL SHALL BE 36" A.F.F. MIN. (IBC 1015.8) OWNER MAY ELECT TO HAVE WINDOWS INSTALLED AT LOWER SILL HEIGHT (24" A.F.F.) WITH WINDOW OPENING CONTROL DEVICES THAT COMPLY WITH SECTION 1015.8.1
 - ALUMINUM WIRE MESH IS TO BE USED AT ALL WINDOW SCREENS

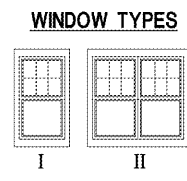


WINDOW TYPES

SPACE NAME	FLOOR	BASE	WALLS	CEILING	NOTES
FOYER	VINYL	WOOD	PAINTED G.B.	PAINTED G.B.	PLANK
COATS	VINYL	WOOD	PAINTED G.B.	PAINTED G.B.	PLANK
KITCHEN	VINYL	WOOD	PAINTED G.B.	PAINTED G.B.	PLANK
PANTRY	VINYL	WOOD	PAINTED G.B.	PAINTED G.B.	PLANK
LAUNDRY	VINYL	WOOD	PAINTED G.B.	PAINTED G.B.	PLANK
LIVING	VINYL	WOOD	PAINTED G.B.	PAINTED G.B.	PLANK
DINING	VINYL	WOOD	PAINTED G.B.	PAINTED G.B.	PLANK
BEDROOM	CARPET	WOOD	PAINTED G.B.	PAINTED G.B.	PLANK
CLOSET	CARPET/VINYL	WOOD	PAINTED G.B.	PAINTED G.B.	PLANK
LINEIN	VINYL	WOOD	PAINTED G.B.	PAINTED G.B.	PLANK
BATH	VINYL	WOOD	PAINTED G.B.	PAINTED G.B.	PLANK
MECHANICAL	GYP. CRETE/CONC.	NONE	TAPED G.B.	TAPED G.B.	


* ACQUISTI-MAT TO BE INSTALLED UNDER ALL HARD SURFACES

 


NOTE: MDF TRIM FOR UNITS AND FINGER JOINT WOOD TRIM FOR CORRIDORS OUTSIDE OF UNITS.

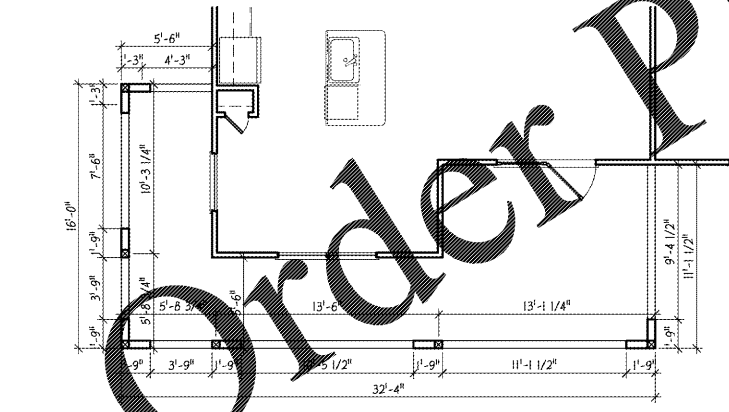

10 UNIT C1 - DECK LAYOUT
SCALE: 3/16" = 1'-0"

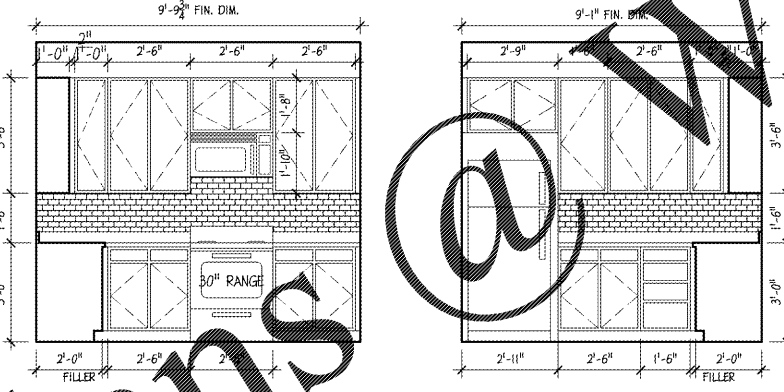

8 INT. ELEVATION SCALE: 3/8" = 1'-0"
9 INT. ELEVATION SCALE: 3/8" = 1'-0"

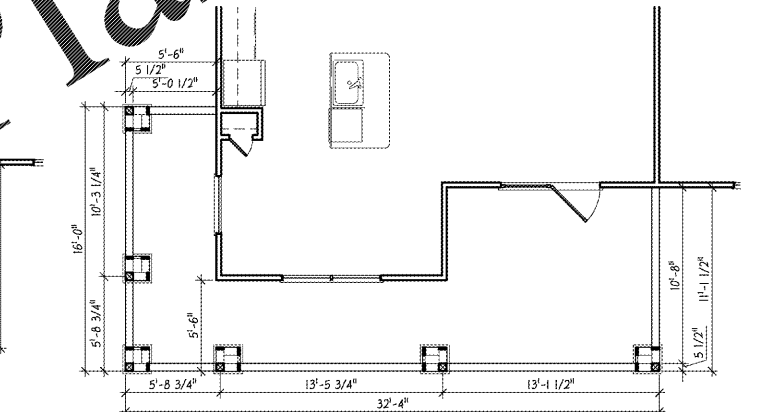

11 UNIT C1 - DECK LAYOUT
SCALE: 3/16" = 1'-0"

2 INT. ELEVATION
SCALE: 3/8" = 1'-0"

3 INT. ELEVATION
SCALE: 3/8" = 1'-0"

4 INT. ELEVATION
SCALE: 3/8" = 1'-0"

5 INT. ELEVATION
SCALE: 3/8" = 1'-0"

6 INT. ELEVATION
SCALE: 3/8" = 1'-0"


GENERAL NOTES:

- ALL EXTERIOR WALLS, PARTY WALLS AND INTERIOR LOAD BEARING WALLS TO BE ONE-HOUR RATED.
- ALL UNITS TO BE SPRINKLERED IN ACCORDANCE WITH NFPA 13R. CONTRACTOR TO PROVIDE SHOP DRAWINGS FOR APPROVAL BY ARCHITECT AND FIRE MARSHALL.
- PROVIDE 1 - 2A10BC FIRE EXTINGUISHER AT EACH UNIT.



SHOWER ROD NOTE
ALL BATHROOMS TO HAVE CURVED SHOWER ROD. PROVIDE BLOCKING IN WALLS FOR MOUNTING OF CURVED SHOWER ROD

GENERAL NOTE
ALL UNITS MUST BE CONSTRUCTED PER THE FAIR HOUSING ACT


STRUCTURAL NOTE
REFER TO STRUCTURAL PLANS FOR ALL FRAMING PLANS AND SCHEDULES

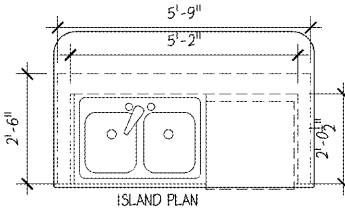

7 KITCHEN ISLAND DETAILS
SCALE: 1/2" = 1'-0"

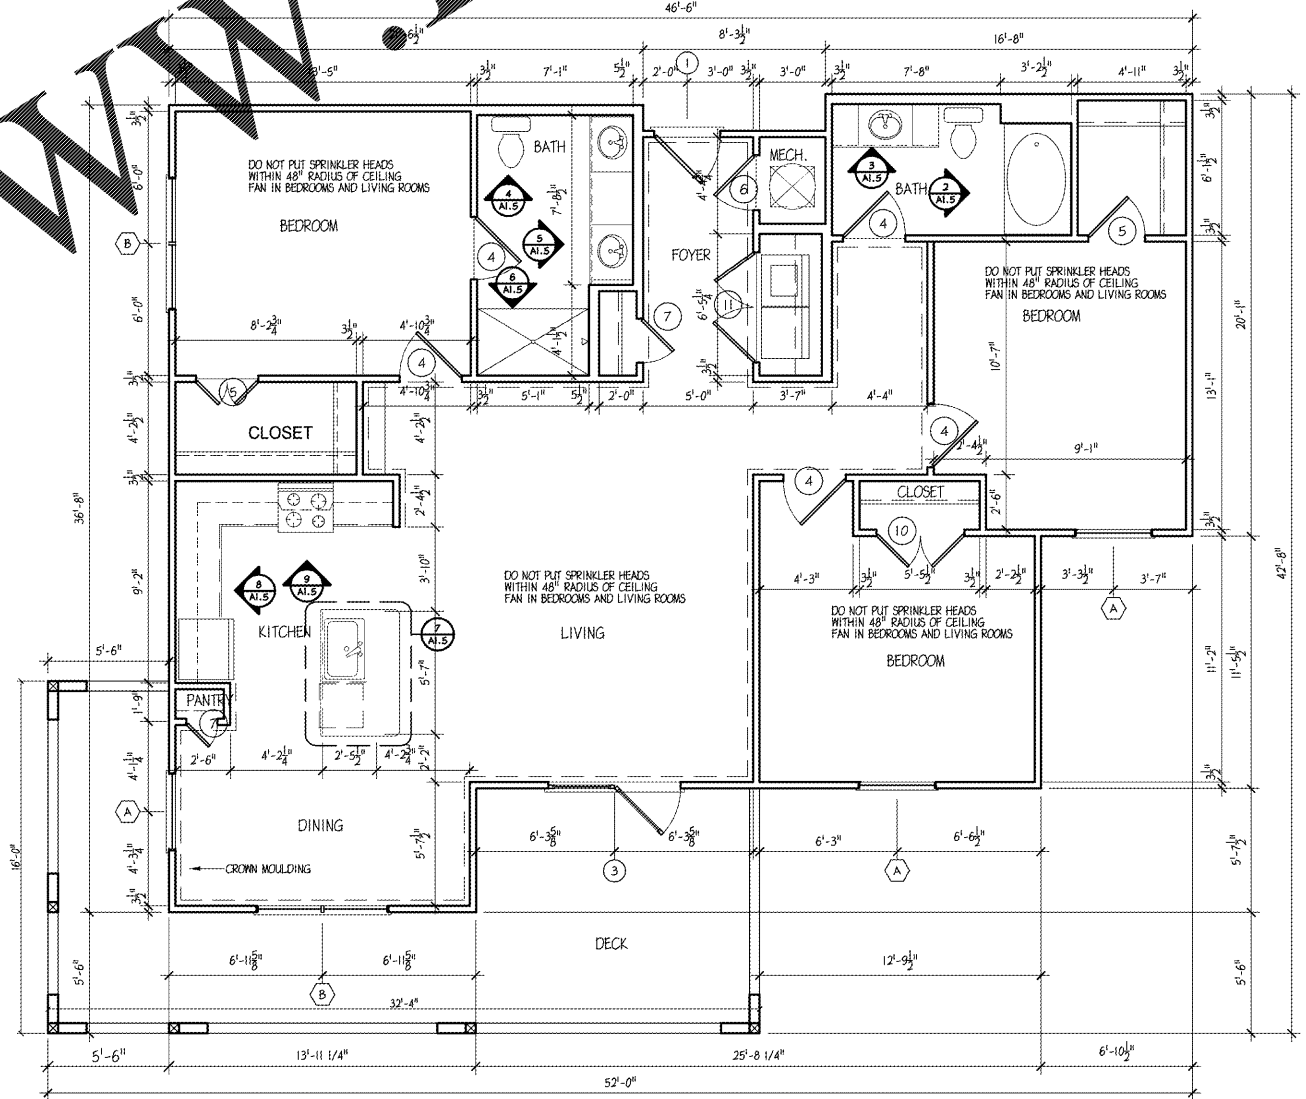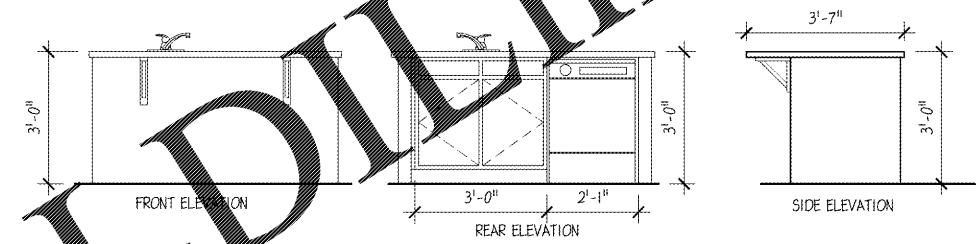

1 UNIT C1 - FLOOR PLAN
SCALE: 1/4" = 1'-0"

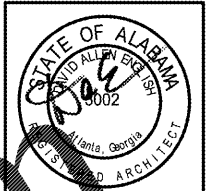

PUCCIANO & ENGLISH, INC.
ARCHITECTS, AIA
3884 MERCER UNIVERSITY DRIVE, SUITE 110
ATLANTA, GA 30341
PH 770-457-4823 FAX 770-451-0092
denGLISH@pucciano-english.com



JOB No: 1701
DRAWN BY:
CHECK BY:
JOB PROGRESS:
ITEM DATE
PRICING SET 07-14-2017
PERMIT SET 02-26-2018

REVISIONS:
DATE NO.

Legacy at Jones Farm Phase 2
HUNTSVILLE, ALABAMA
AN APARTMENT COMMUNITY FOR
RB BAILEY, LLC

UNIT C1 FLOOR PLAN,
SCHEDULES & INT. ELEV.
SHEET NO.

A1.5