



2 LOCATION MAP
A3.20 SCALE N.T.S.

1 BUILDING #1 - OVERALL FOUNDATION PLAN
A3.20 SCALE 1/8" = 1'-0"

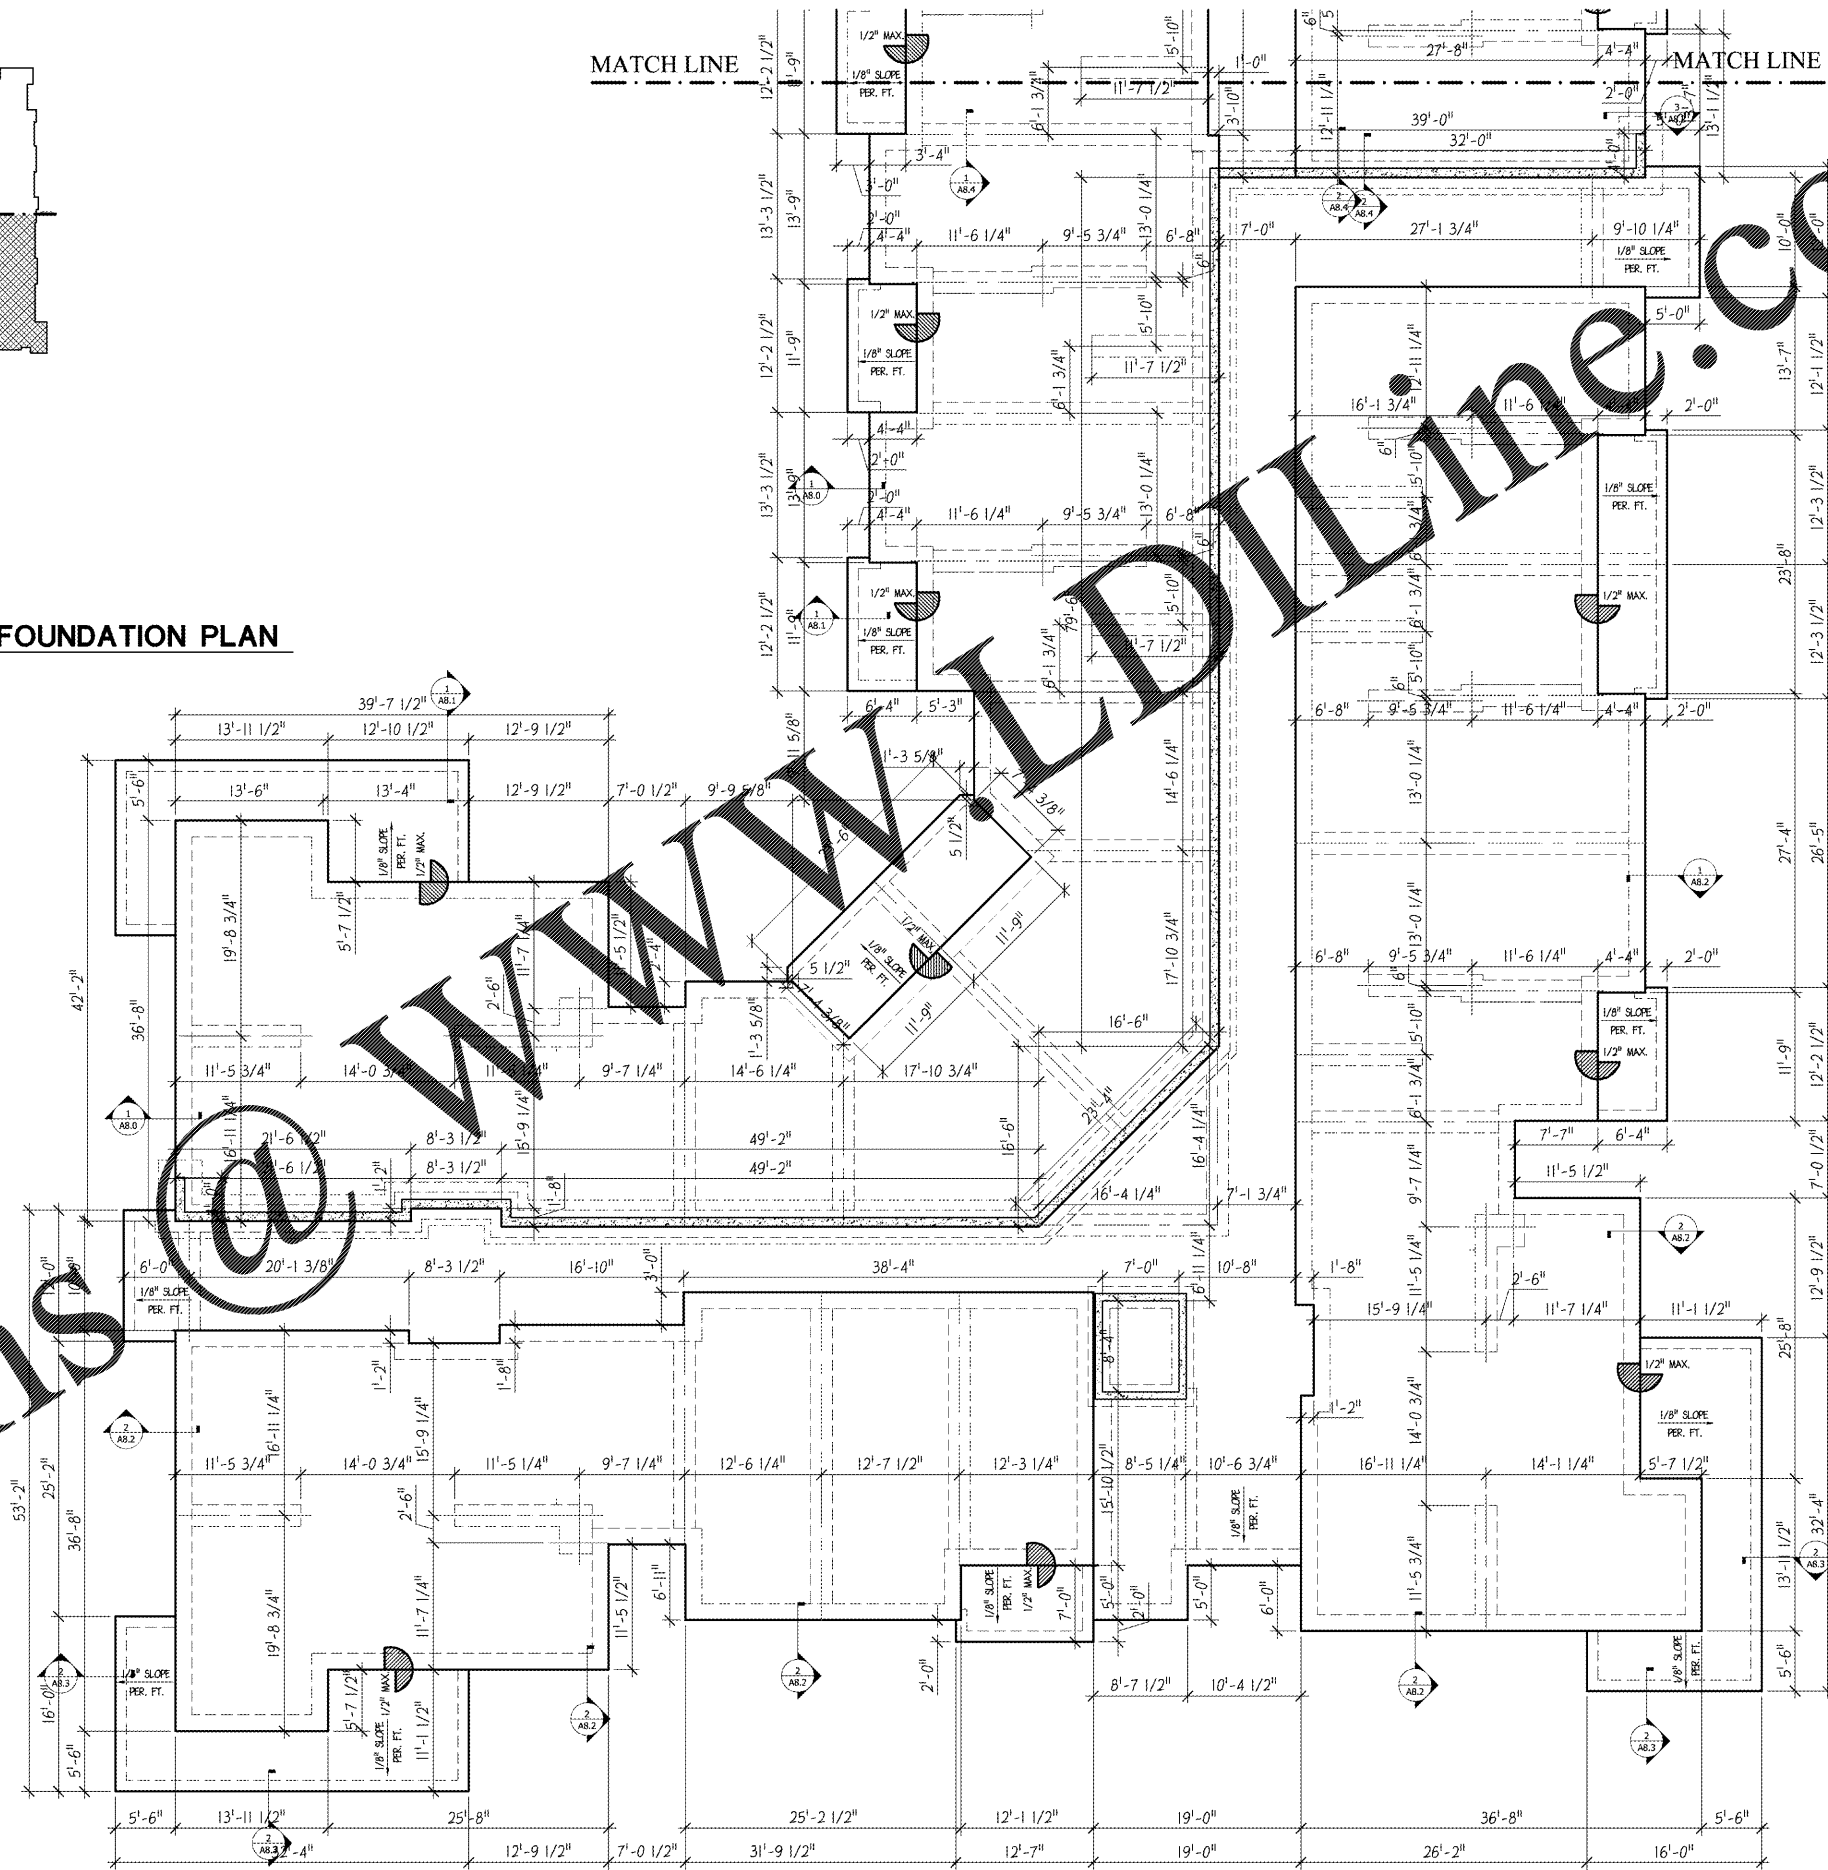

Order Plans @ www.wldline.com

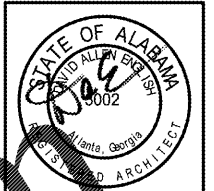

PUCCIANO & ENGLISH, INC.
ARCHITECTS, AIA
3084 MERCER UNIVERSITY DRIVE, SUITE 110
ATLANTA, GA 30334
PH 770-457-4823 FAX 770-451-0892
denglish@pucciano-english.com



JOB No: 1701

DRAWN BY:

CHECK BY:

JOB PROGRESS:

ITEM	DATE
PRICING SET	07-14-2017
PERMIT SET	02-26-2018

REVISIONS:
DATE NO.

This drawing, as an instrument of service, is and shall remain the property of the Architect and shall not be reproduced, published or used in any way without the permission of the Architect.

Legacy at Jones Farm Phase 2
HUNTSVILLE, ALABAMA
AN APARTMENT COMMUNITY FOR
RBJ BAILEY, LLC

OVERALL FOUNDATION
BUILDING #1
SHEET NO.

A3.20