




1 WALL SECTION
AB.1 SCALE: 1" = 1'-0"

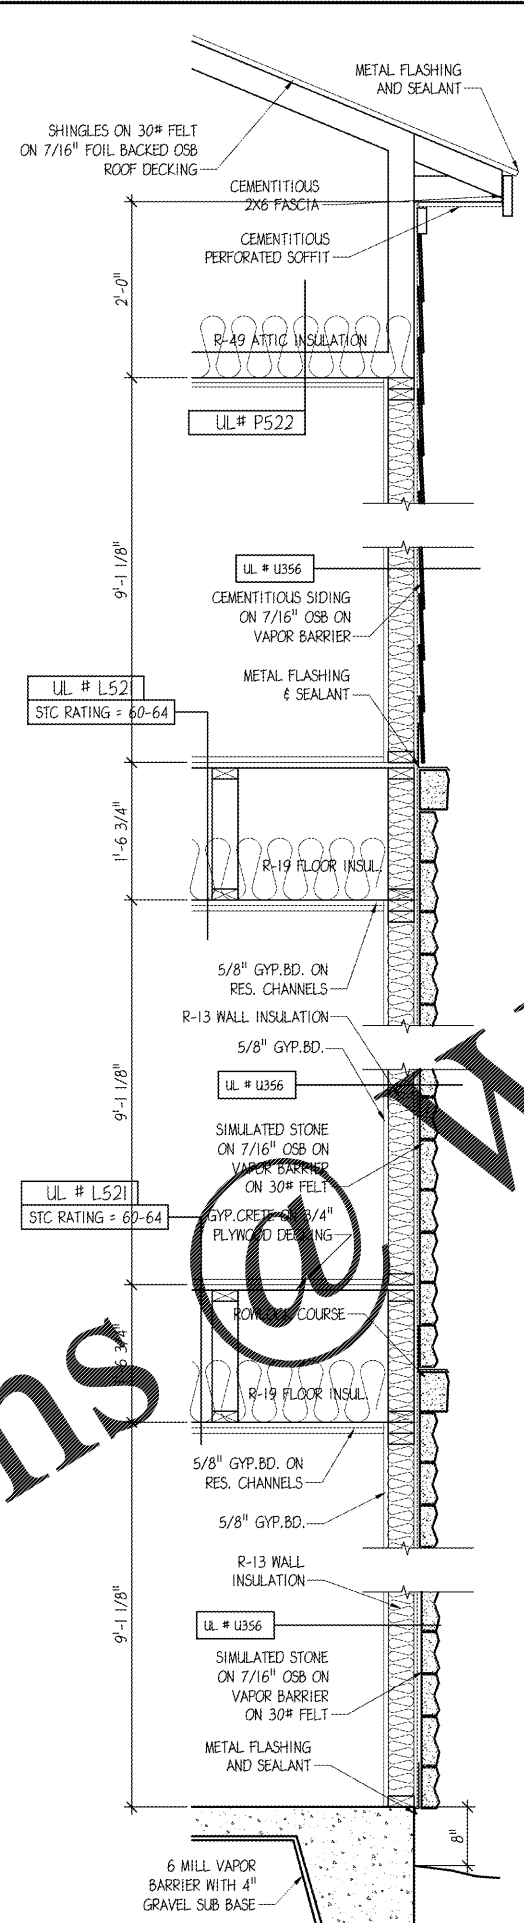

2 WALL SECTION
AB.1 SCALE: 1" = 1'-0"

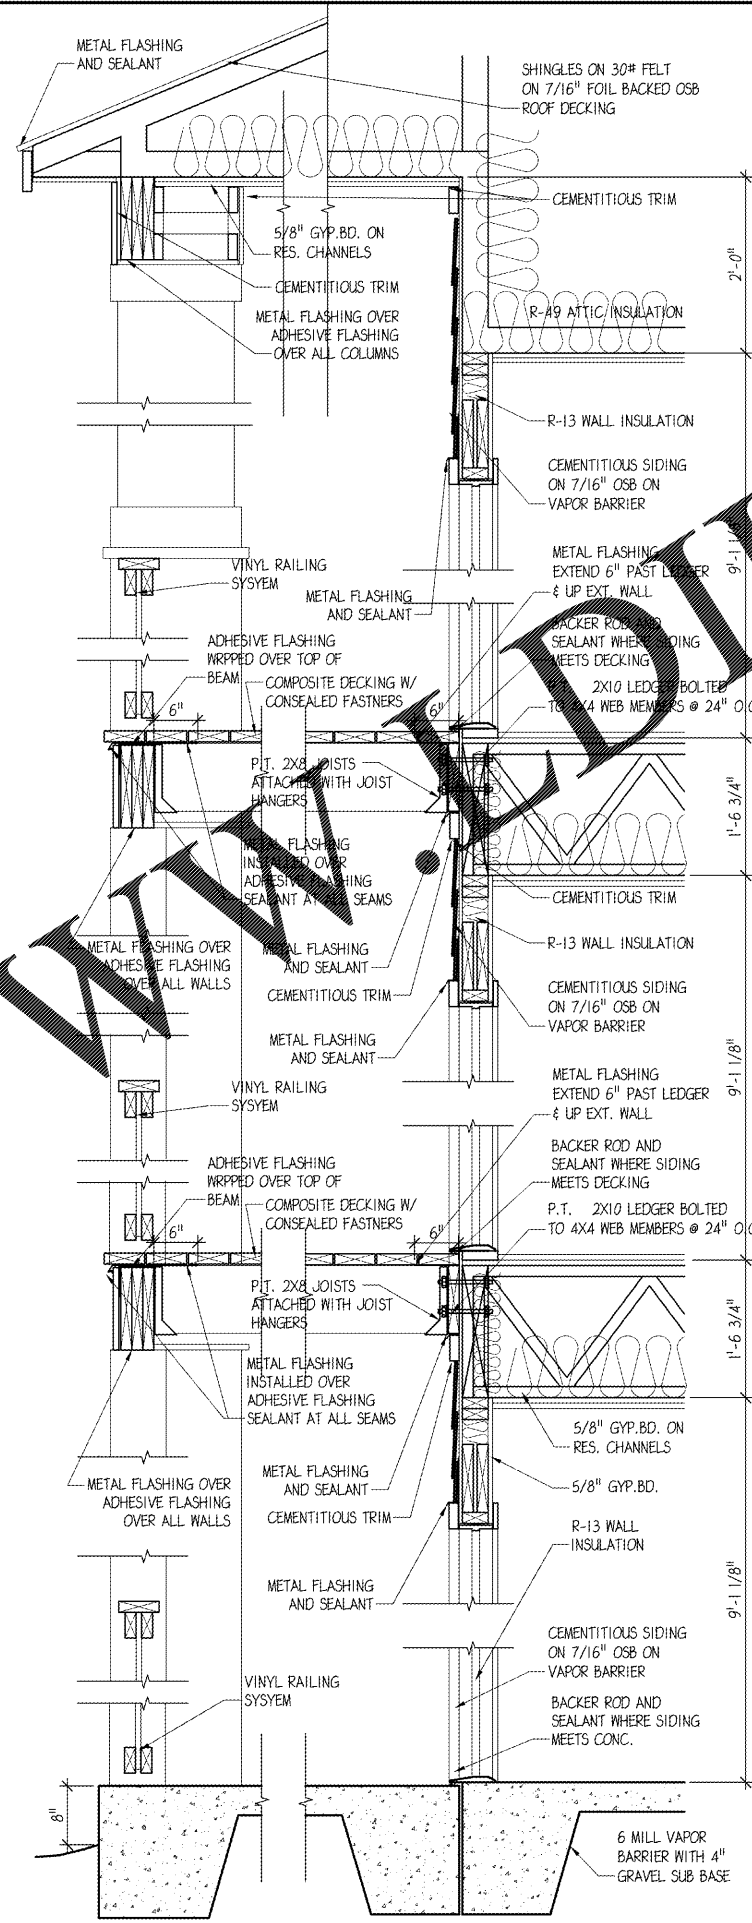


3 WALL SECTION
AB.1 SCALE: 1" = 1'-0"

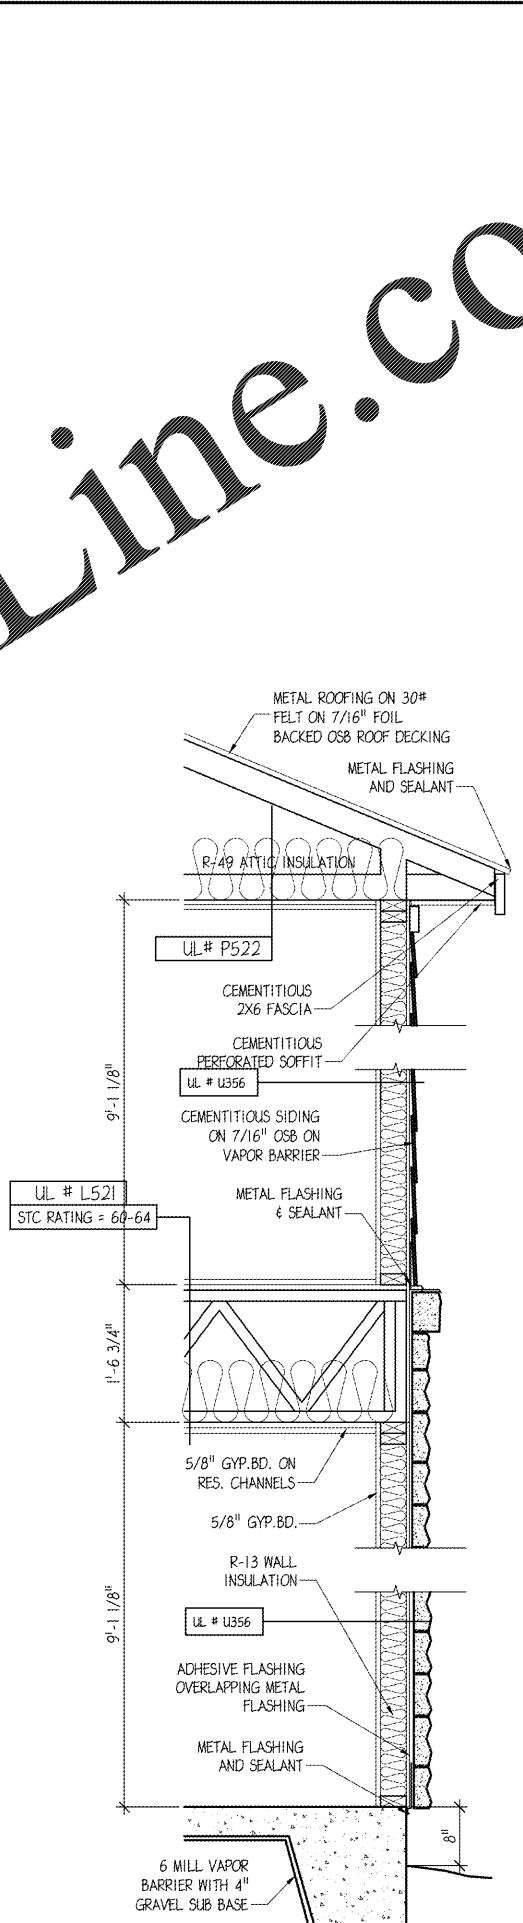

4 WALL SECTION
AB.1 SCALE: 1" = 1'-0"

Order Plans @ WWW.ArchLine.com

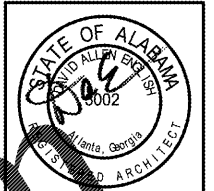

PUCCIANO & ENGLISH, INC.
ARCHITECTS, AIA
3084 MERCER UNIVERSITY DRIVE, SUITE 110
ATLANTA, GA 30341
PH 770-457-4823 FAX 770-451-0892
denglish@pucciano-english.com



JOB No: 1701
DRAWN BY:
CHECK BY:
JOB PROGRESS:
ITEM DATE
PRICING SET 07-14-2017
PERMIT SET 02-26-2018

REVISIONS:
DATE NO:

This drawing, as an instrument of service, is and shall remain the property of the Architect and shall not be reproduced, published or used in any way without the permission of the Architect.

Legacy at Jones Farm Phase 2
HUNTSVILLE, ALABAMA
AN APARTMENT COMMUNITY FOR
RBJ BAILEY, LLC

TYPICAL WALL SECTIONS

SHEET NO.

