



PUCCIANO & ENGLISH, INC.
ARCHITECTS, AIA
 3084 MERCER UNIVERSITY DRIVE, SUITE 110
 ATLANTA, GA 30341
 PH 770-457-0823 FAX 770-451-0892
 denglish@pucciano-english.com



JOB No: 1701
 DRAWN BY:
 CHECK BY:
 JOB PROGRESS:
 ITEM DATE
 PRICING SET 07-14-2017
 PERMIT SET 02-26-2018


REVISIONS:
 DATE NO:

This drawing, as an instrument of service, is and shall remain the property of the Architects and shall not be reproduced, published or used in any way without the permission of the Architect.

Legacy at Jones Farm Phase 2
 HUNTSVILLE, ALABAMA
 AN APARTMENT COMMUNITY FOR
RBJ BAILEY, LLC

SPIN CLASS & YOGA
 FLOOR PLAN
 SHEET NO.

A10.2

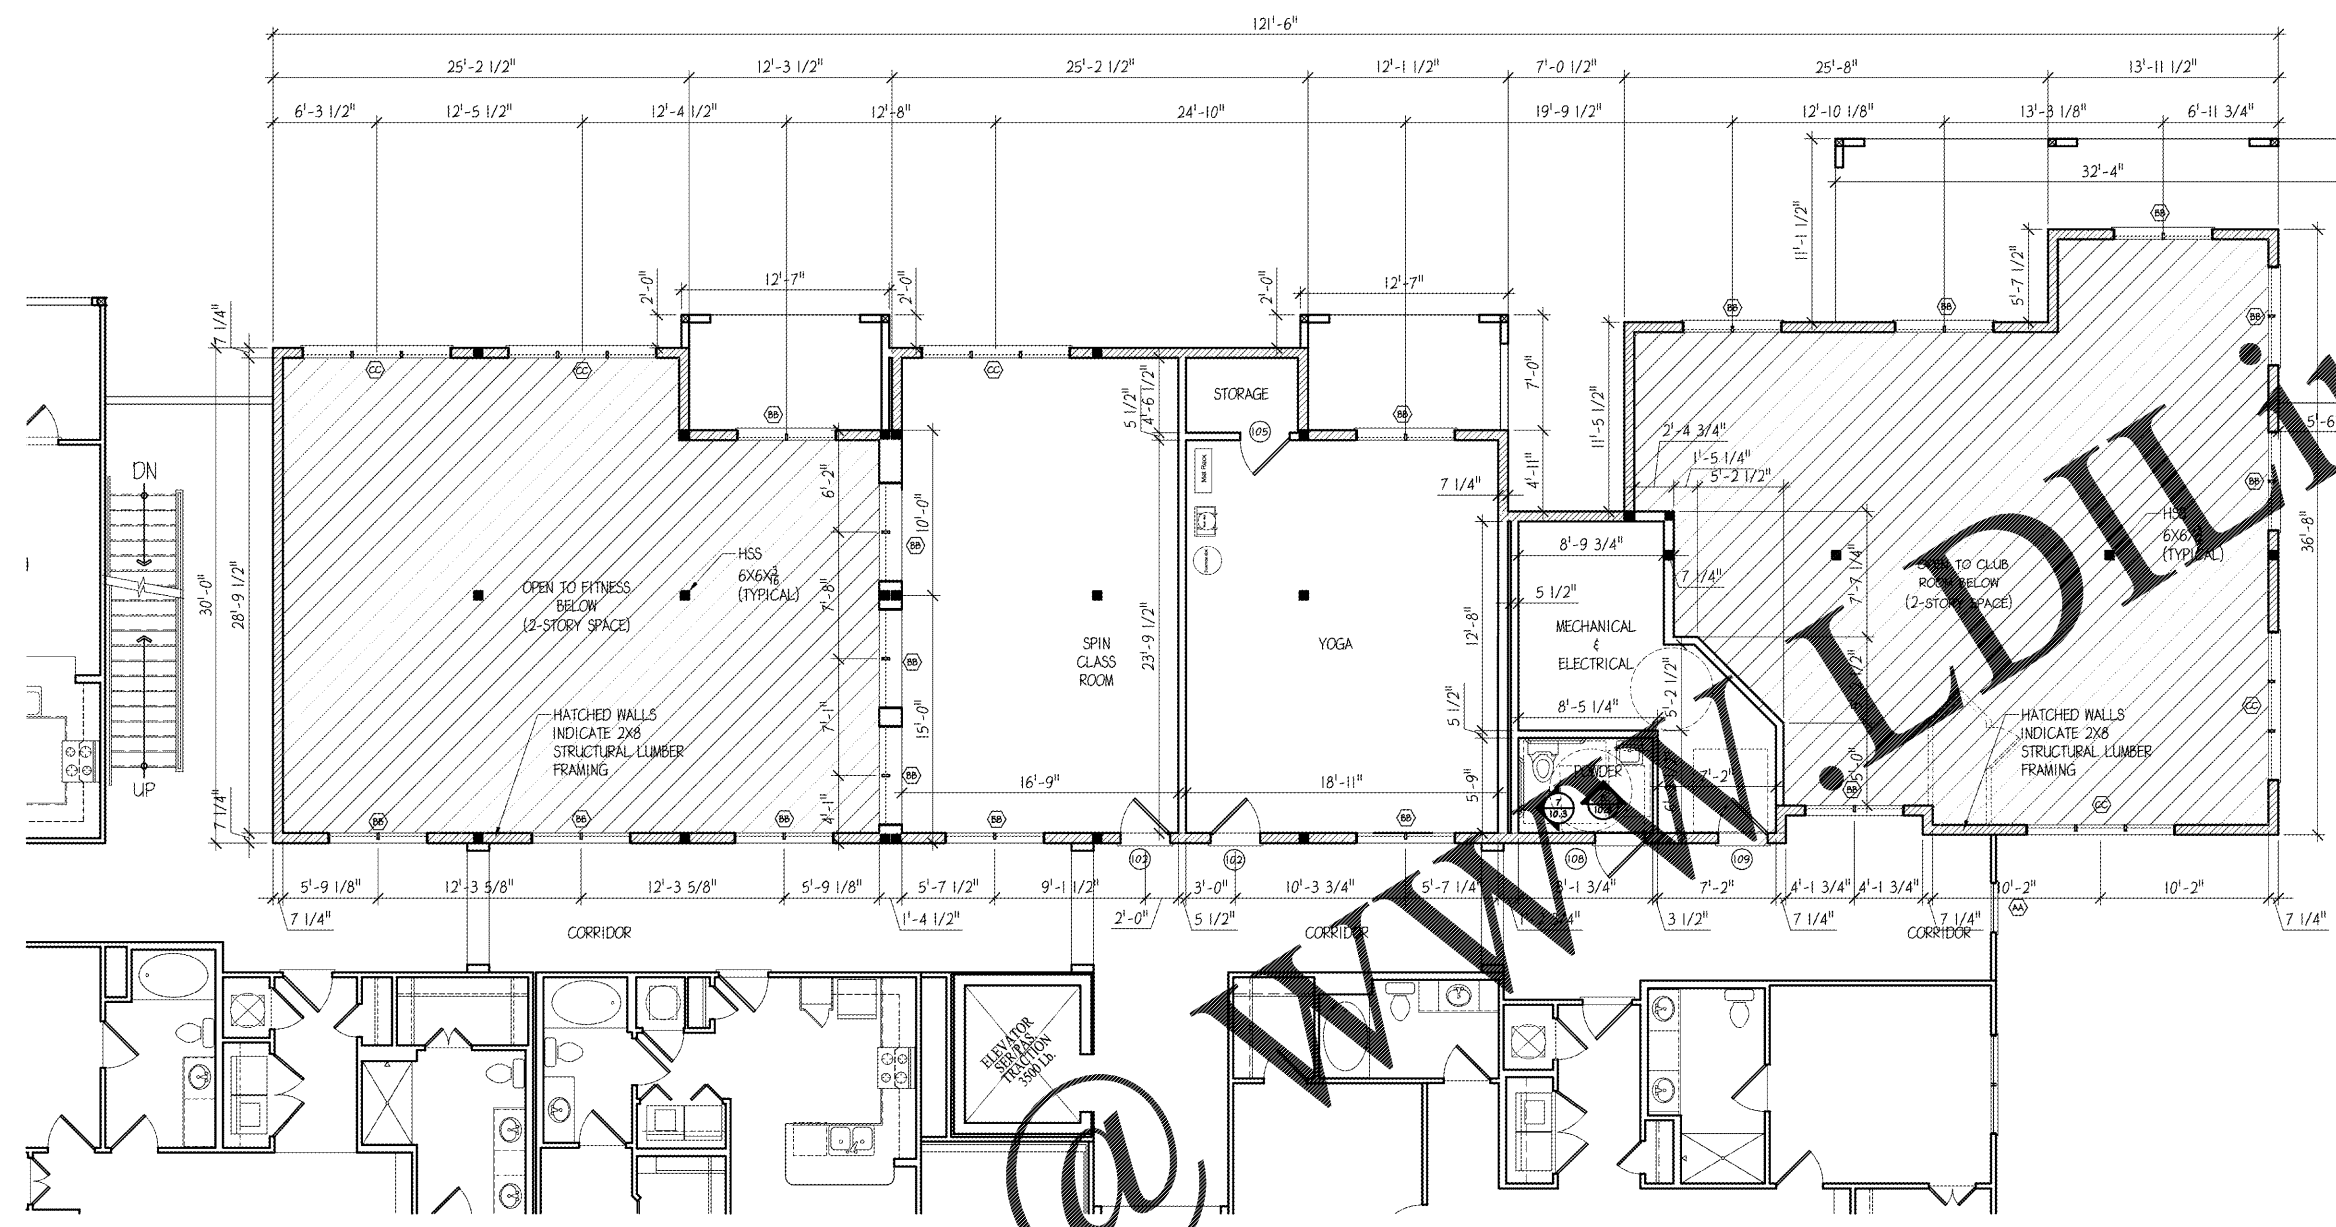

SPIN CLASS & YOGA AREA - FLOOR PLAN
 SCALE 3/16" = 1'-0" SECOND LEVEL

GENERAL NOTE
 REFER TO INTERIOR DESIGN DRAWINGS FOR ALL INTERIOR SCHEDULES, DETAILS AND INTERIOR ELEVATIONS

TYPICAL FRAMING SCHEDULE:
STEEL FRAMING NOTE
 ALL STEEL COLUMNS TO BE SPRAYED WITH AN APPROVED INTUMESCENT COATING FOR A 1 HOUR RATING. SUBMIT PRODUCT SPECS FOR APPROVAL.
 ALL STEEL BEAMS TO BE SPRAYED WITH AN APPROVED INTUMESCENT COATING FOR A 1 HOUR RATING. SUBMIT PRODUCT SPECS FOR APPROVAL.

Order Plans @ www.dline.com