

PRICE, P.C.
CONSULTING ENGINEERS
1100 UNIVERSITY BLVD., SUITE 1000, HUNTSVILLE, AL 35893
TEL: 256-837-1100 FAX: 256-837-1101

**LEGACY AT JONES FARM
PHASE 2**

CLIENT
RBJ BAILEY, LLC
PO BOX 2545
HUNTSVILLE, AL 35804

SITE ADDRESS
1 LEGACY FARM DR SE
HUNTSVILLE, AL 35802

REVISIONS

SHEET TITLE
LAYOUT AND PAVING PLAN


SCALE 1"=20'

APPROVED BY JRT

PROJECT NO 17-105

DATE 12/28/17

SHEET NUMBER
C2.2 OF C2.4

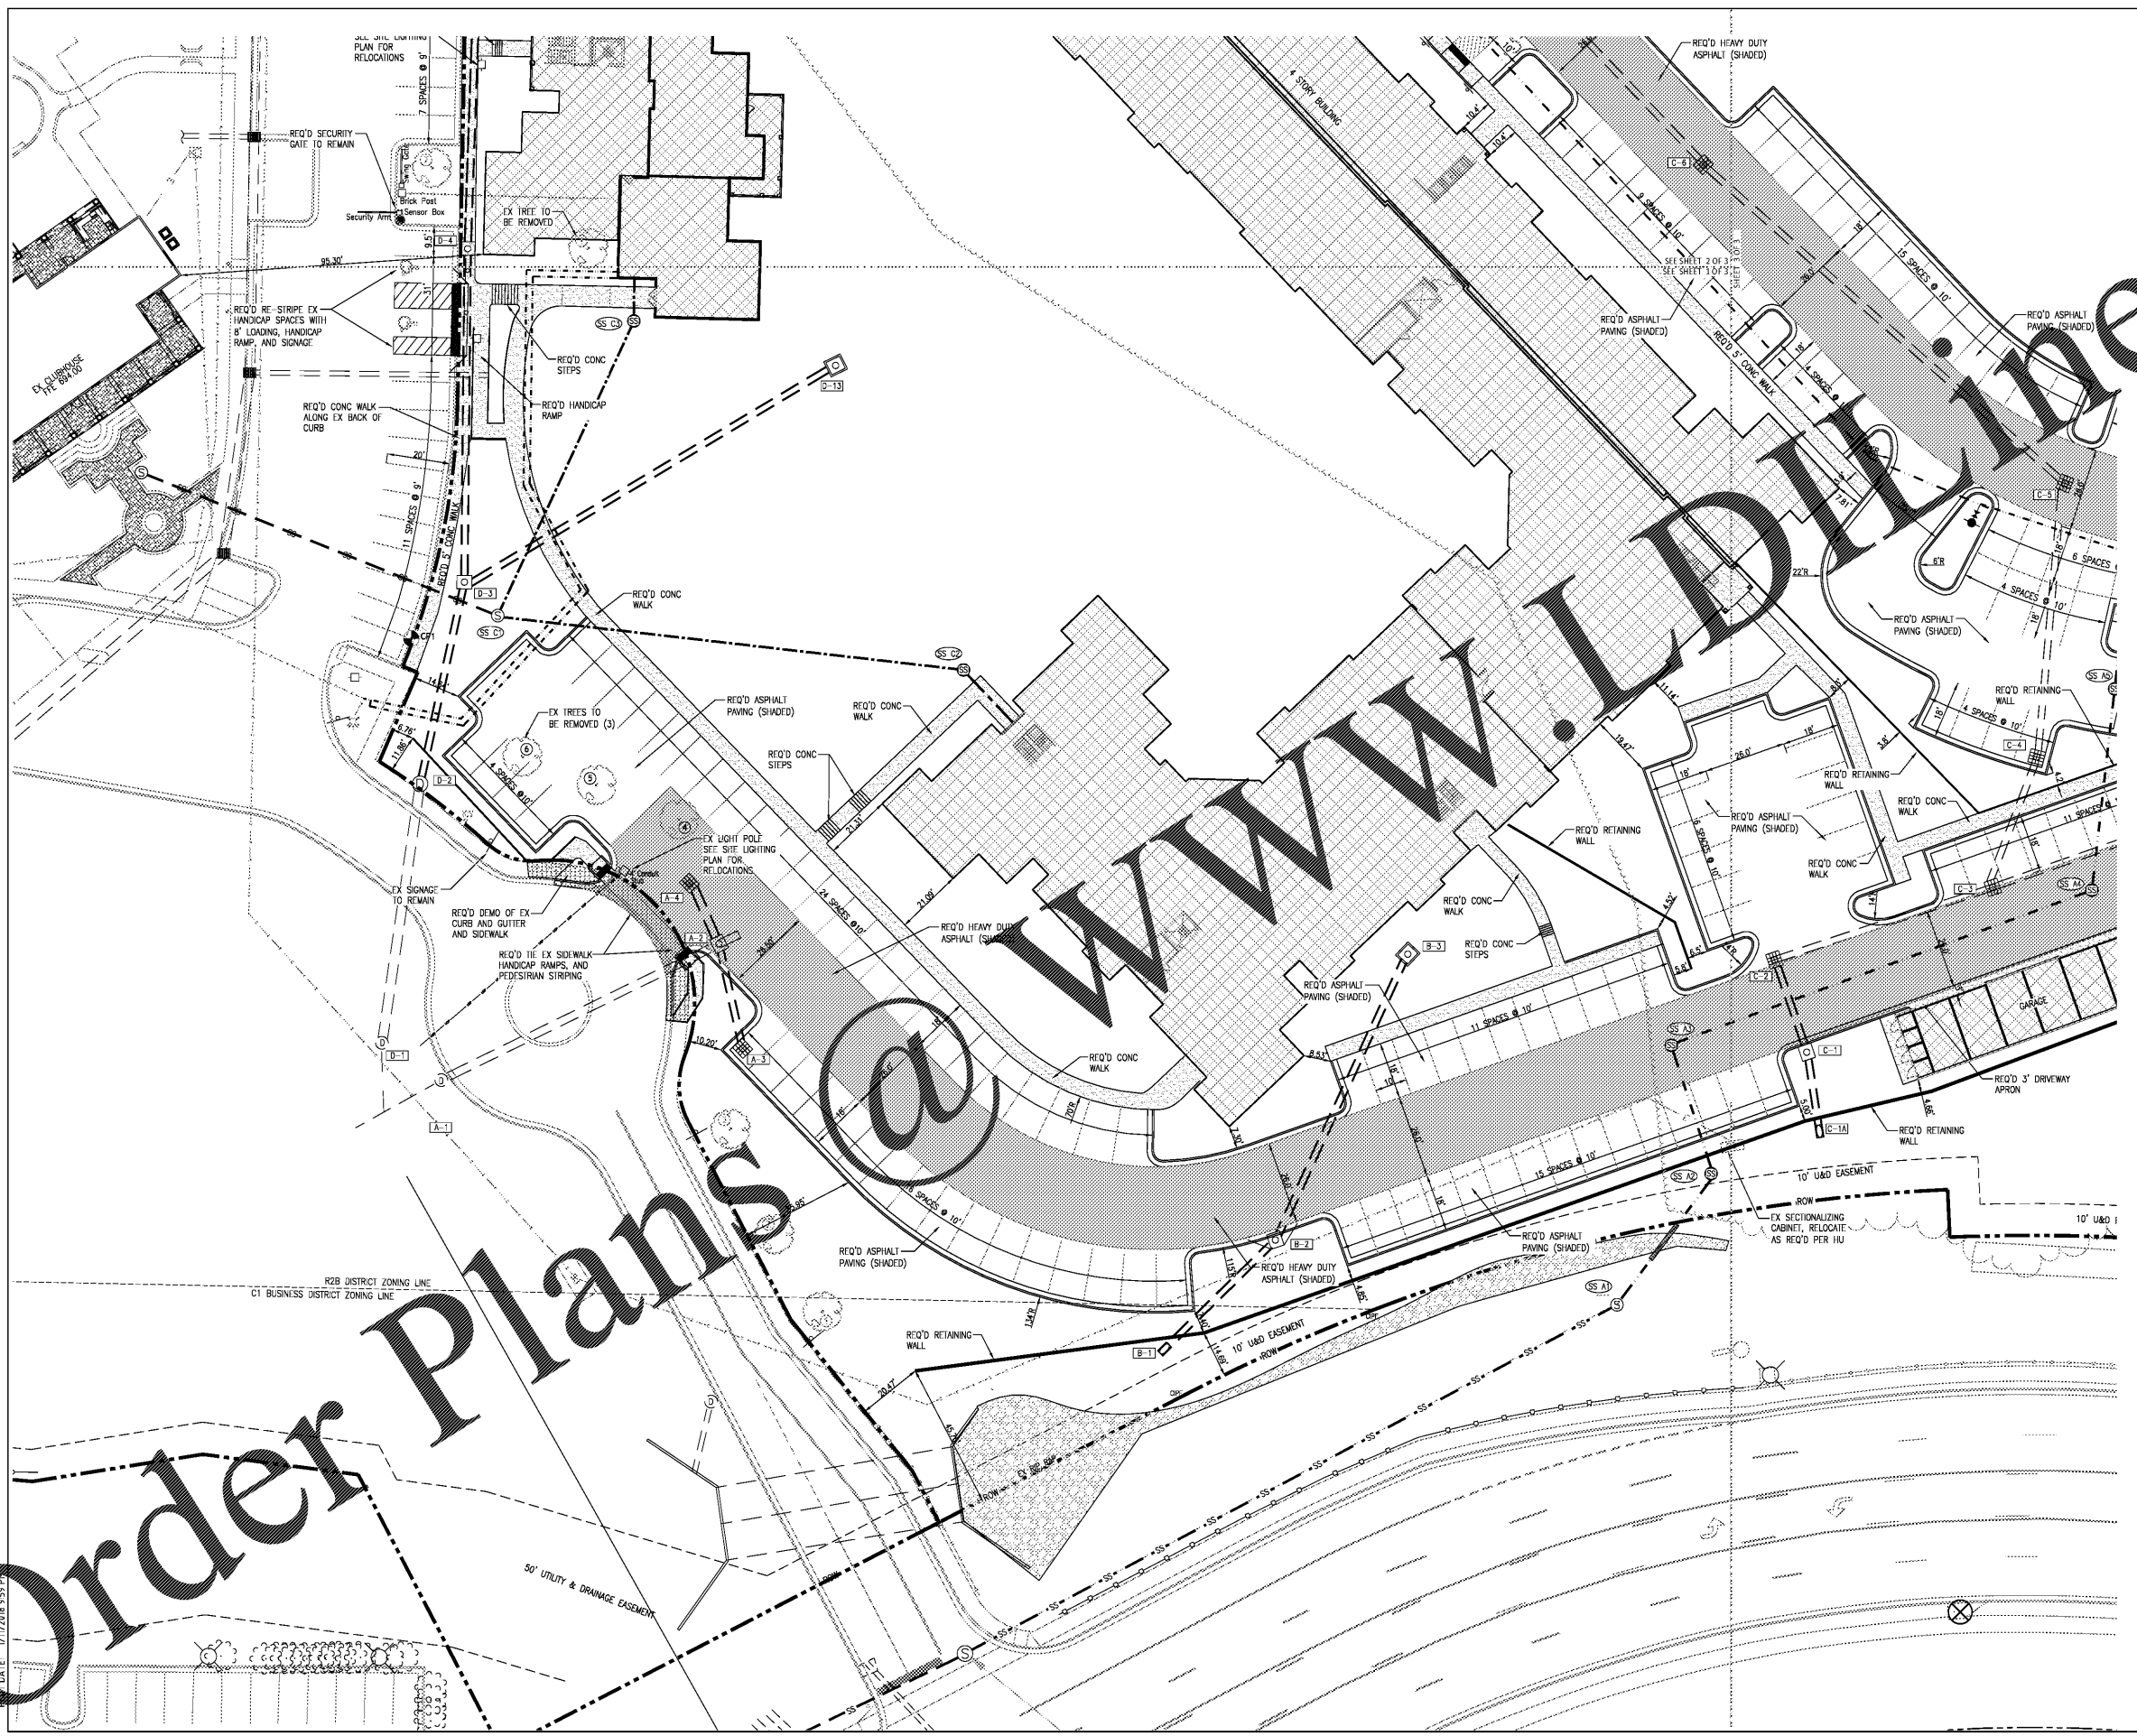

Order Plans

DATE: 12/11/2018 5:55 PM